



GRUNNMYND 1:50

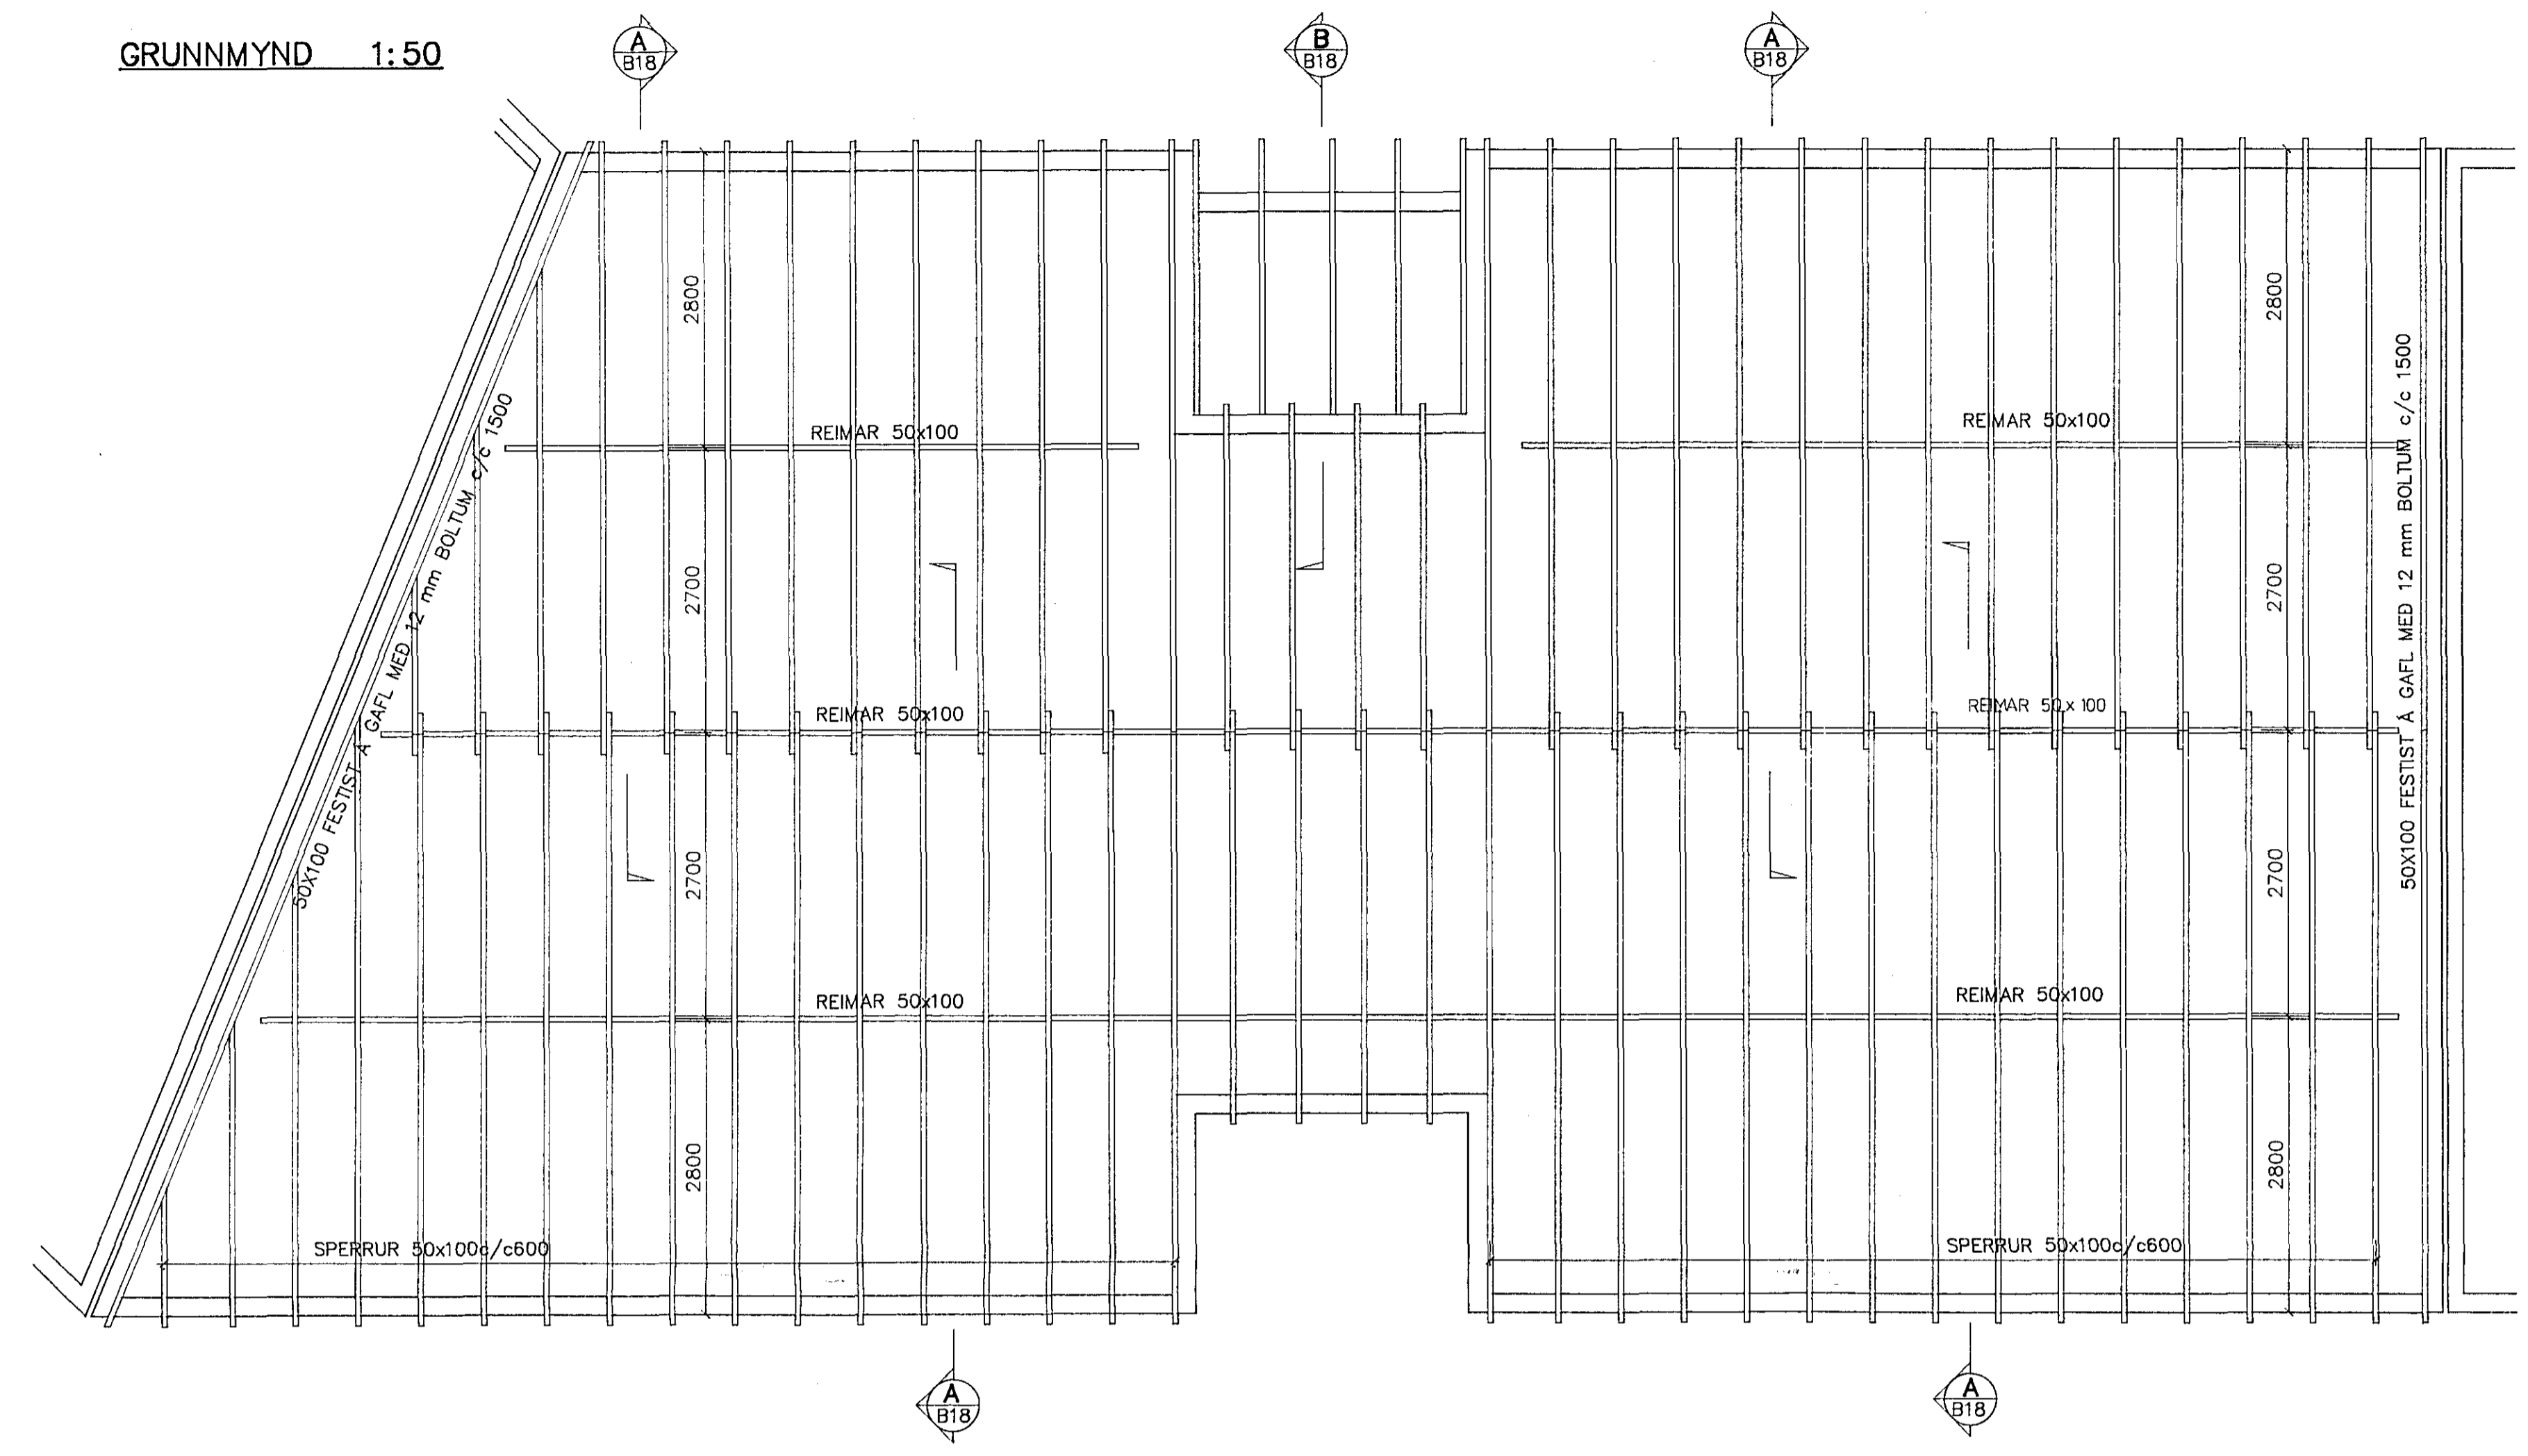

TILVÍSUN

SKÝRINGAR SJÁ BLNR. B 15

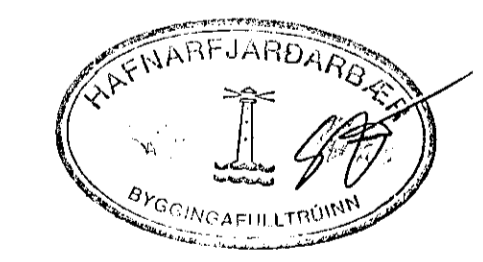

11 NOV 1991



MIDHOLT 3, HAFNARFIRÐI				
BYGGINGAFLITRÖNN	REIKN	TEIKN	QRT	VFIRF
BYGGINGAFLITRÖNN	BG			
22.02.91				
PAKVIRKI	GRUNNMYND			1:50
VERK. NÚM.	90.39			BL. NÚM.
Verkræðistofa Stefáns og Björns s.f. CONSULTING ENGINEERS REYKJAVÍKURVEGI 68 HAFNARFIRÐI - SÍMI 91-651340				B16