
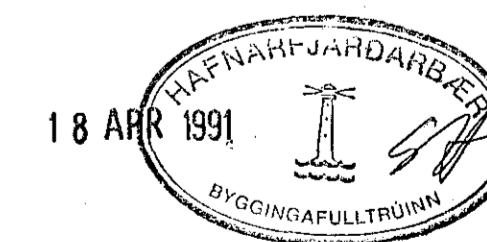


GRUNNMYND 1:50

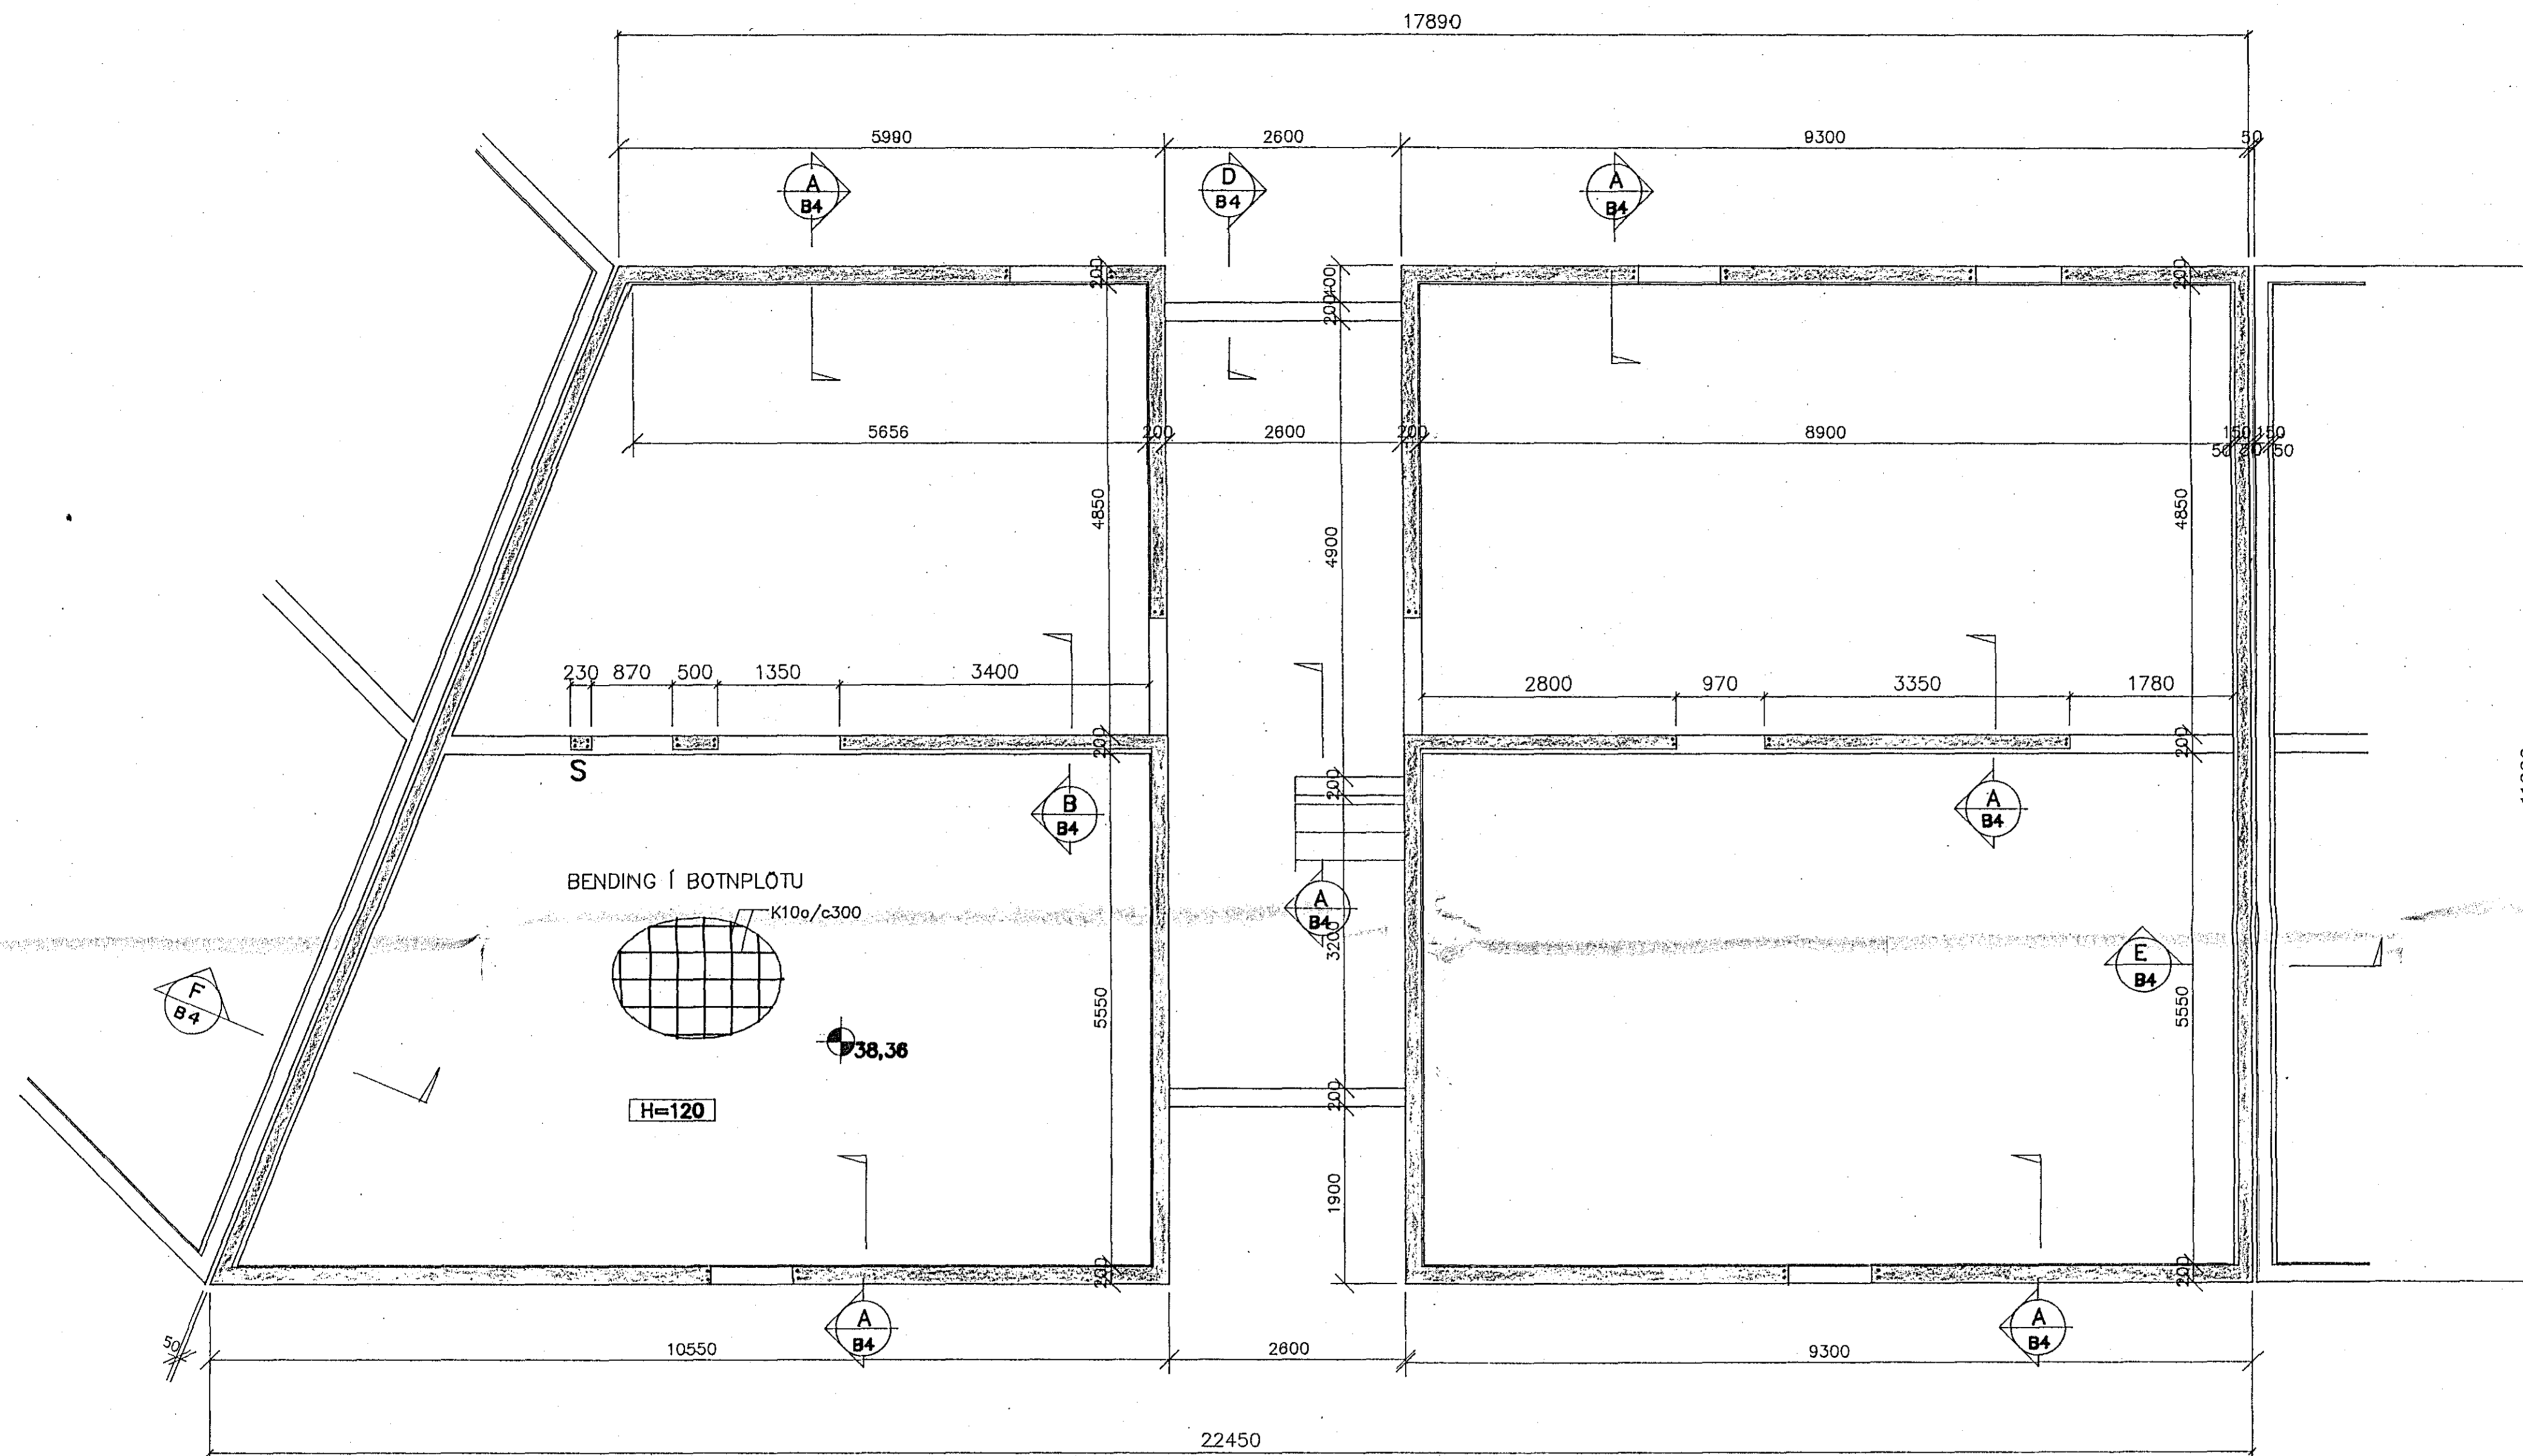

MIDHOLT 3, HAFNARFIRÐI				MKV:
UNDIRSTÖÐUR				1:50
GRUNNMYND				VERC. NR.
				90.39
BR. NR.	BREYTING	R	T	BL. NR.
Verkfæðistofa Stefáns og Björns s.f. CONSULTING ENGINEERS REYKJAVÍKURVEGI 68 HAFNARFIRÐI - SÍMI 91 451340				BL. NR.
REKNI	BG	TEKNI	BG	YFIR
DAÐS	21.02.91	Björn Helgason		B 2