


GRUNNMYND 1:50

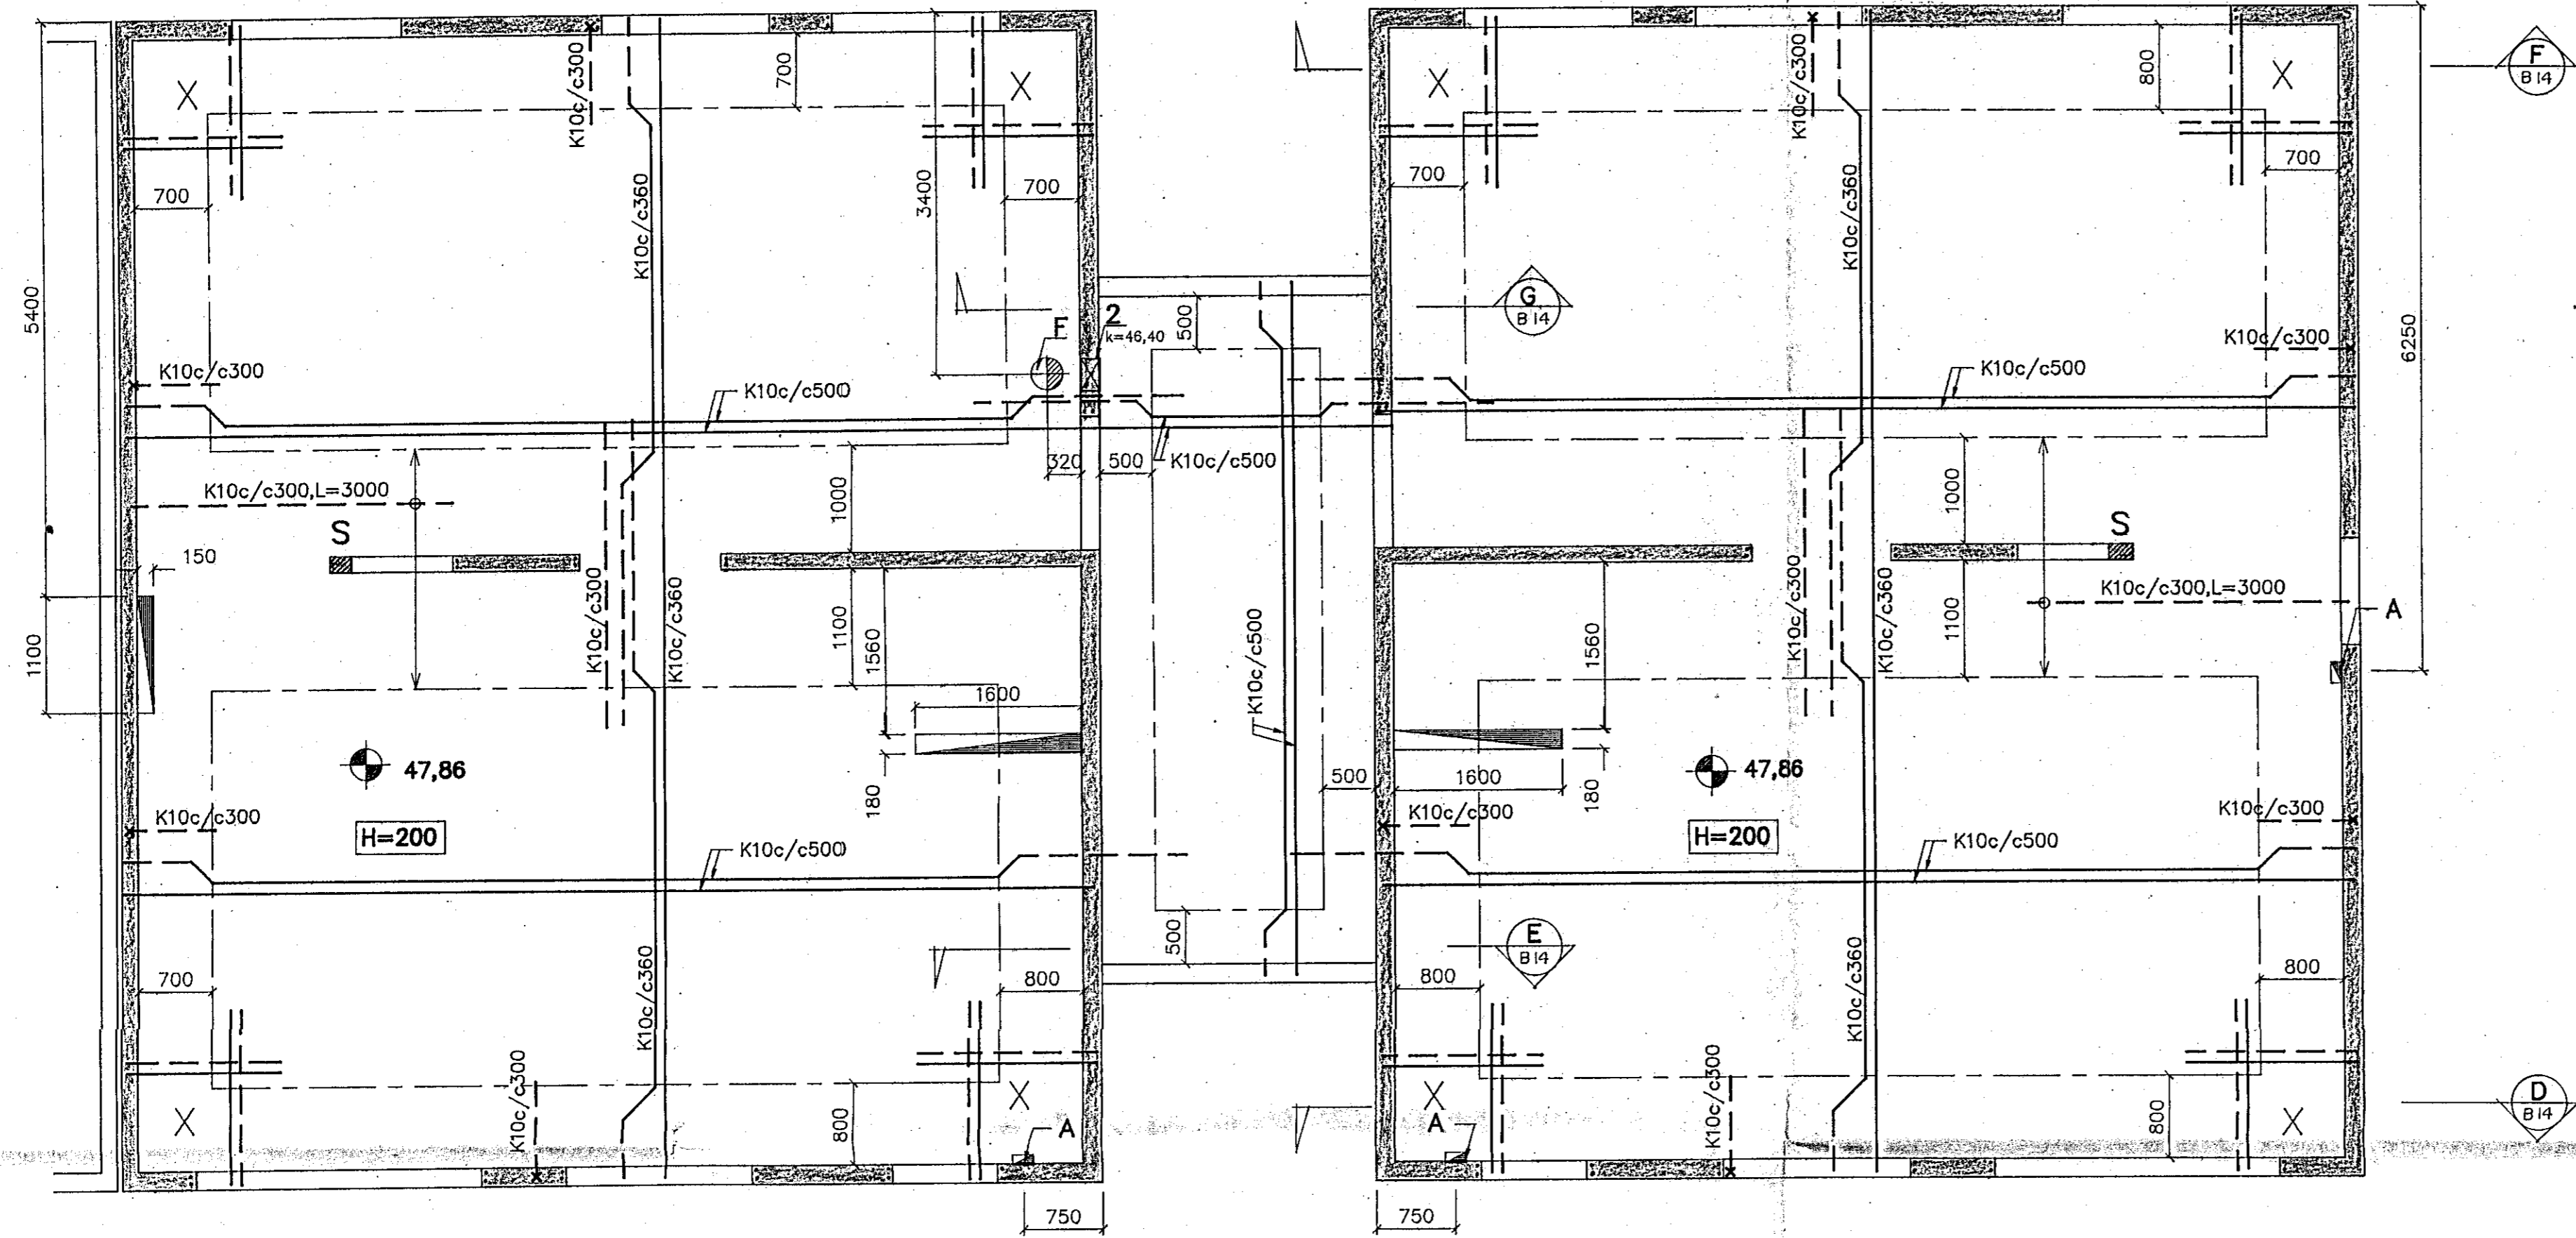



SKÝRINGAR VID GÖT

HEITI GATS	BREIDD mm	HÆD/LENGD mm	SKÝRINGAR
A	100	200	GAT I PLOTU
B	100	300	GAT I PLOTU
C	150	300	GAT I PLOTU
D	100	400	GAT I PLOTU
E	Ø400		GAT Ø400 F. SORFRENNU
F	Ø300		GAT Ø300 F. LOFTUN SORPR.
1	100	400	GAT I VEGG
2	Ø300		k=KOTTI I NEDRI BRUN GATS. GAT Ø300 F. SORRÞUGU
3	100	300	k=KOTTI I NEDRI BRUN GATS. GAT I VEGG

TILVISUN

SKÝRINGAR VID BENDINGU.....SJA BL.NR. B5

31 AUG 1991

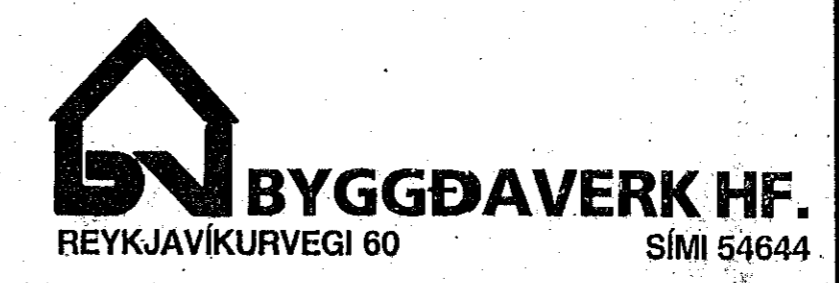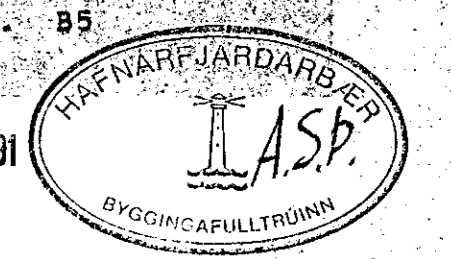

MIDHOLT 5, HAFNARFIRÐI		BURÐARÞOL		MARK:
		PLATA YFIR 3. HÆÐ		1:50
		GRUNNMYND		VERK.NR.
				90,39
REIKN:	BG	TEIKN:	GRT	BL.NR.
DAGS:	01.02.91	Björn Pálsson		B 12

Verkræðistofa Stefáns og Björns s.f.
CONSULTING ENGINEERS
REYKJAVÍKURVEGI 68
HAFNARFIRÐI - Sími 91-551340