




SNID H-H, M=1:10

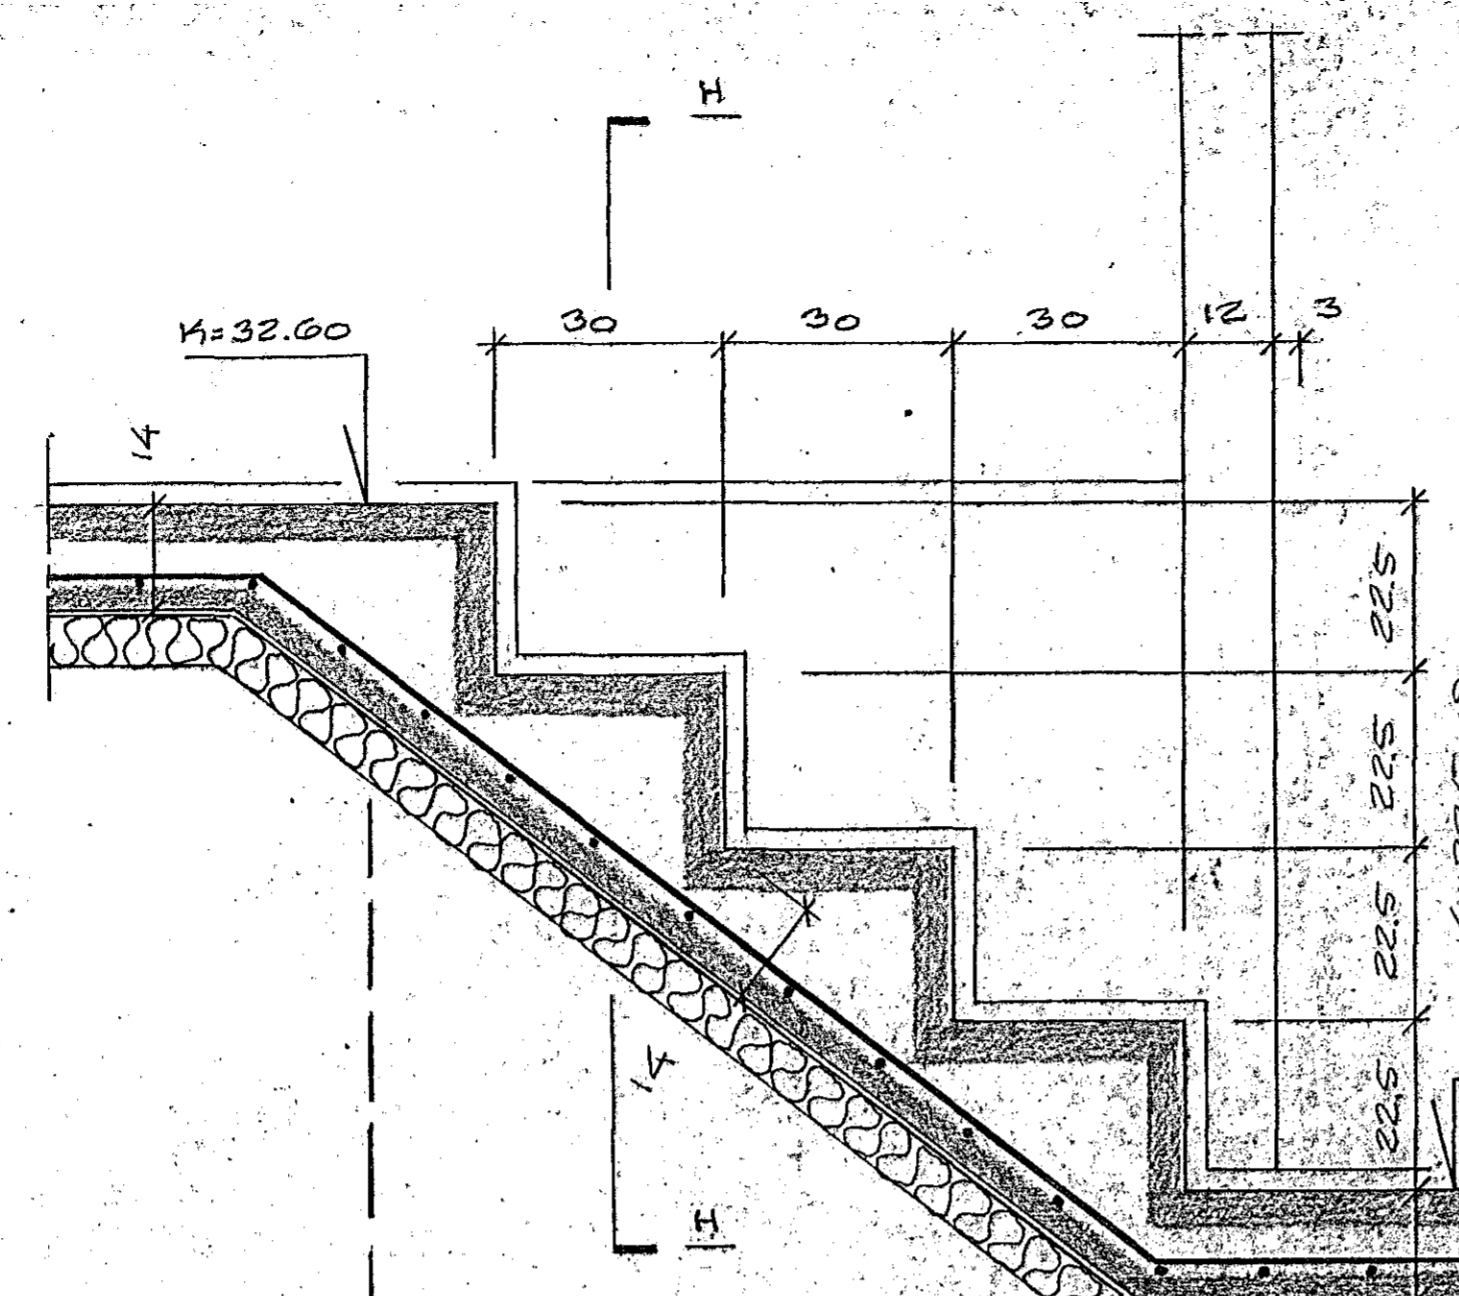

SNID G-G, M=1:10

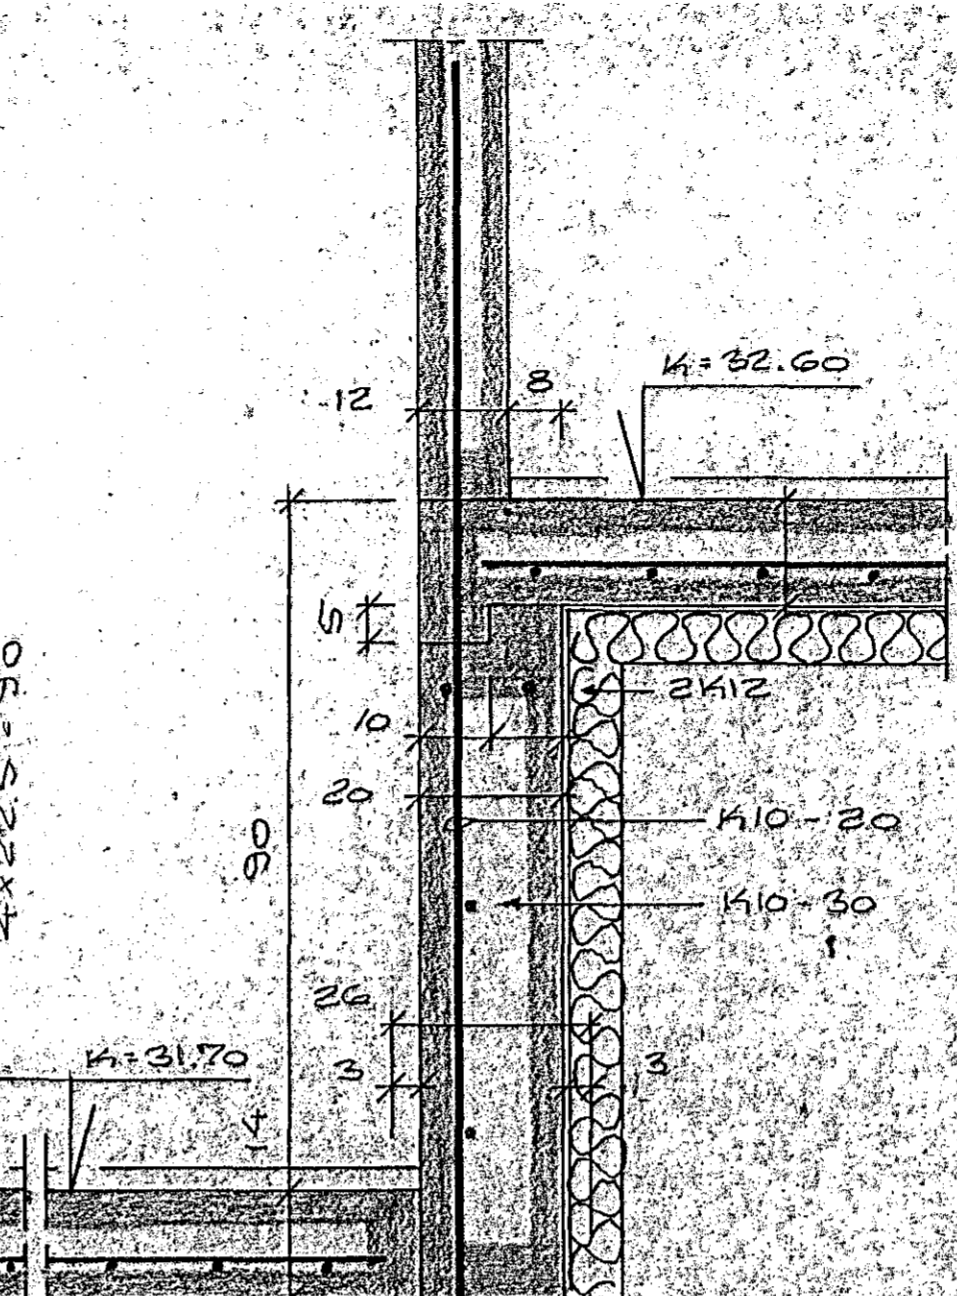


SNID F-F, M=1:10

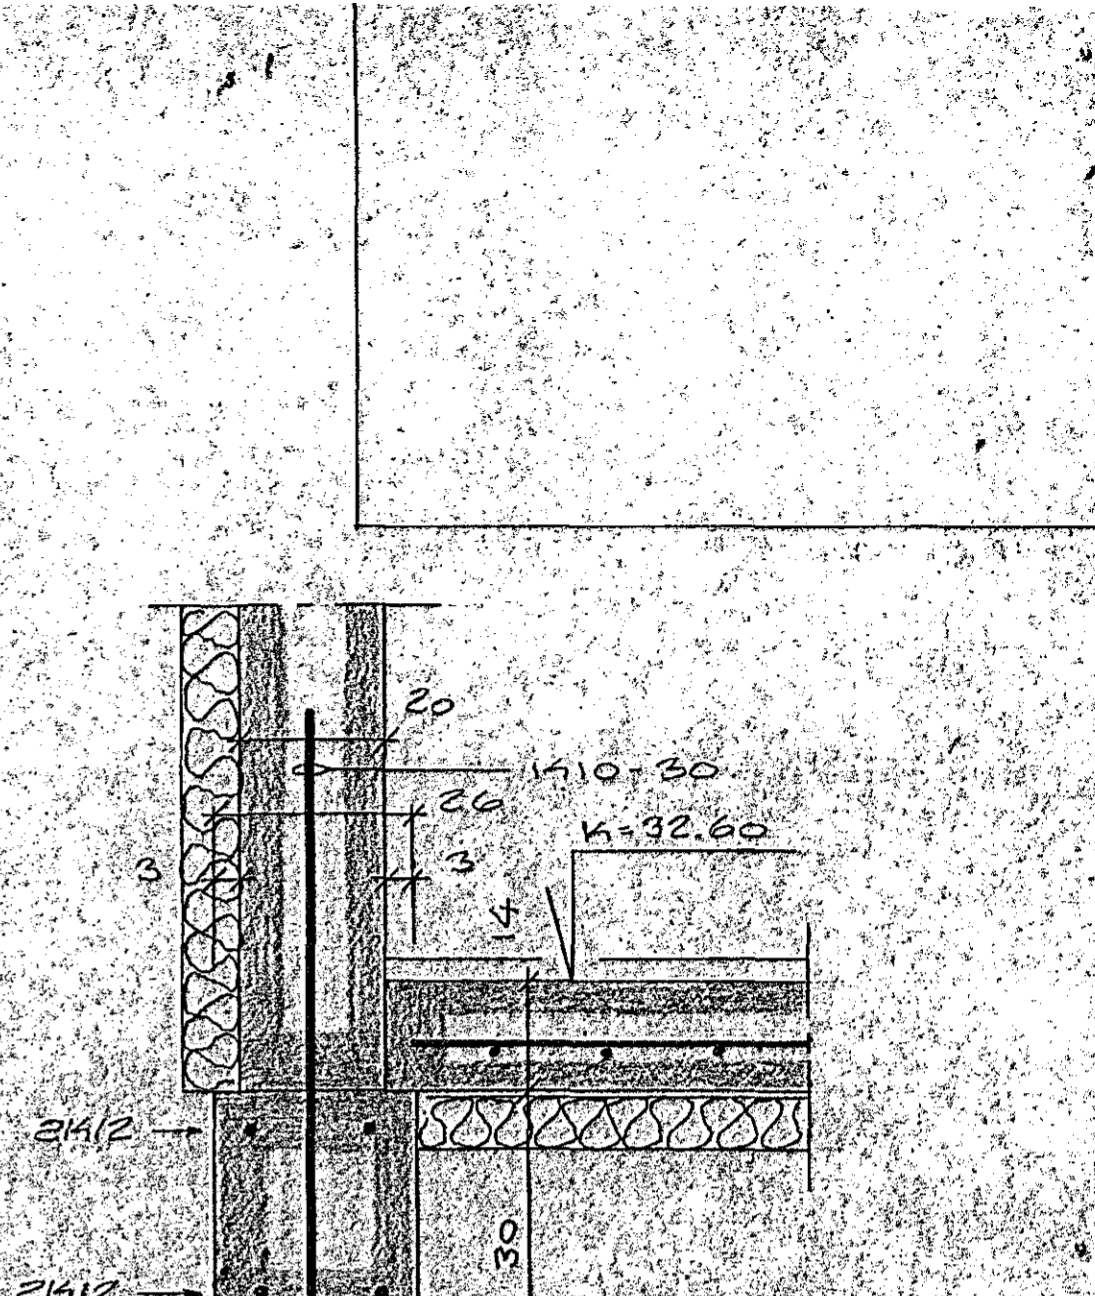


SNID E-E, M=1:10


Í BOTNPLÖTU SÉ ANNÆÐ HVORT
RAFSÖÐIN MÖTTA ϕ 6-15 Eða
MÖTTA K10-30

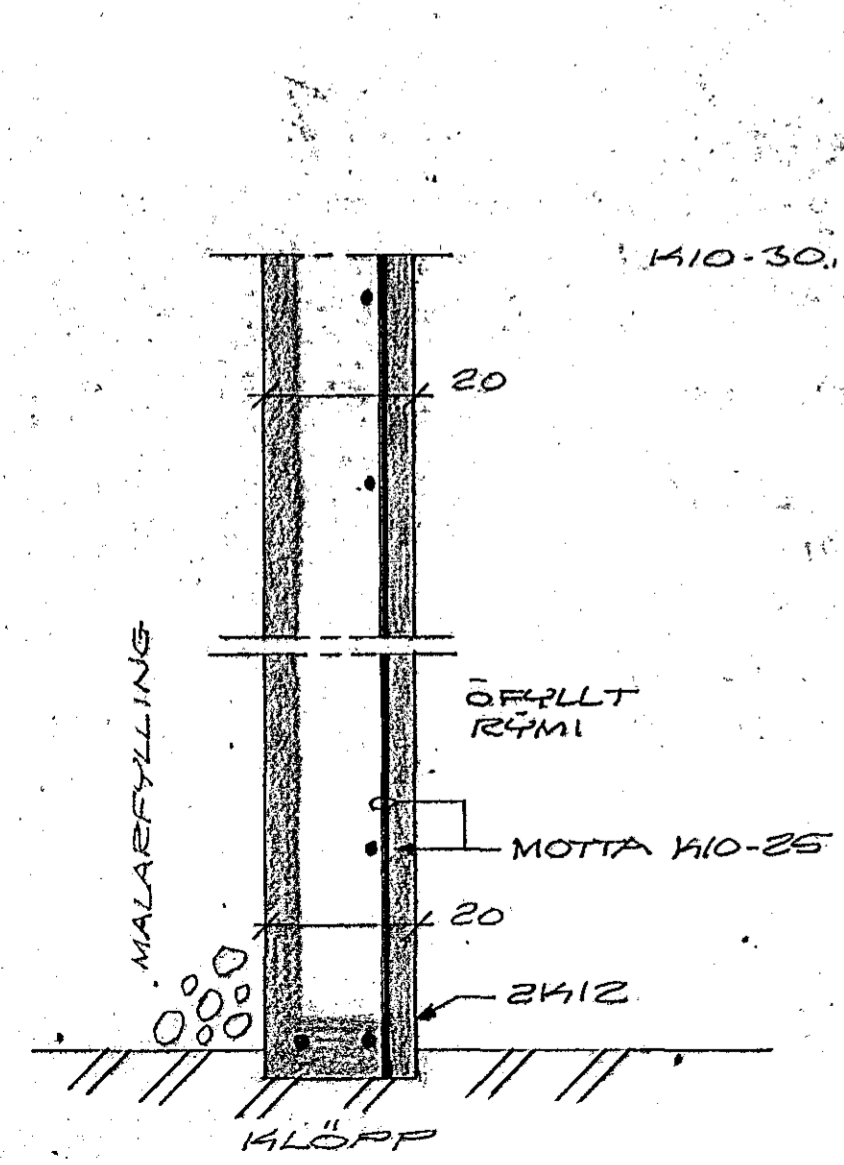


SNID A, M=1:10

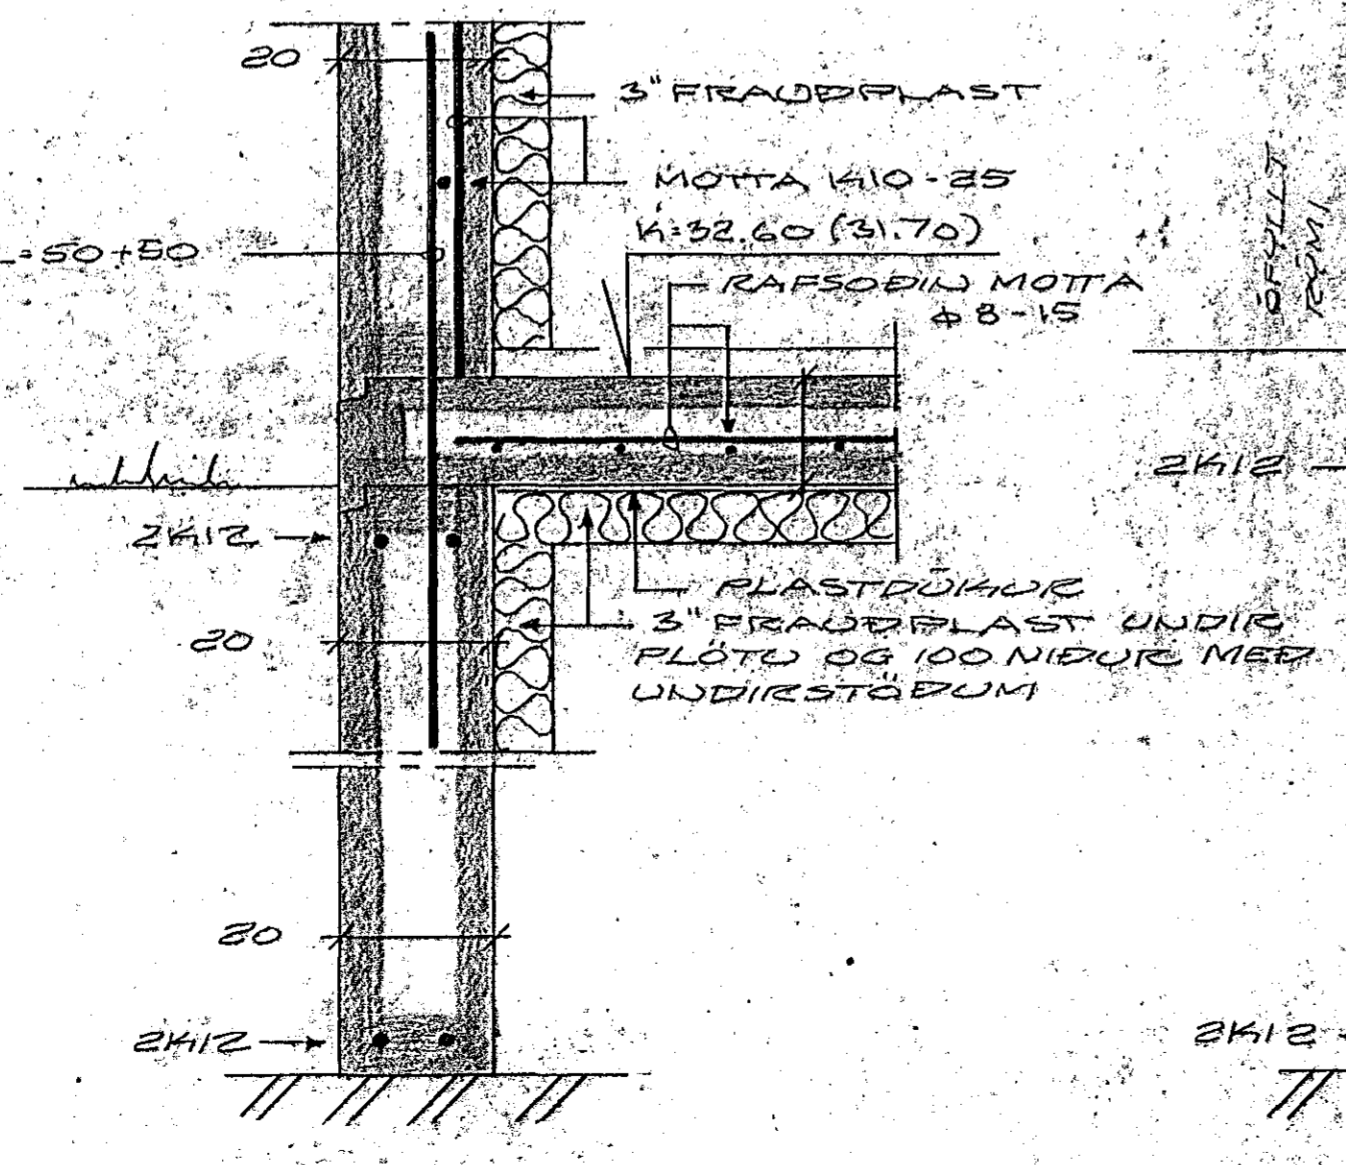

SNID B, M=1:10

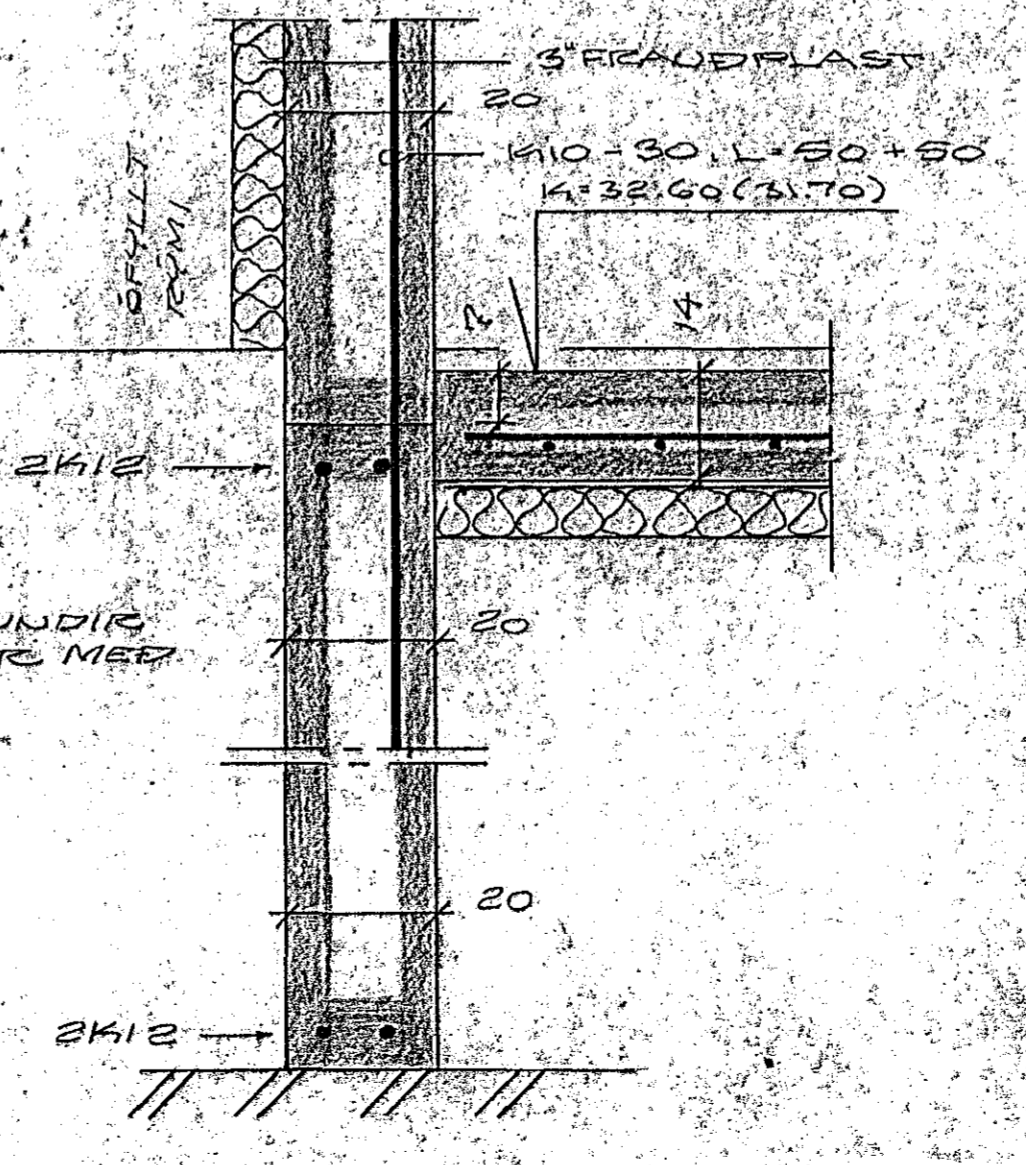

SNID C, M=1:10

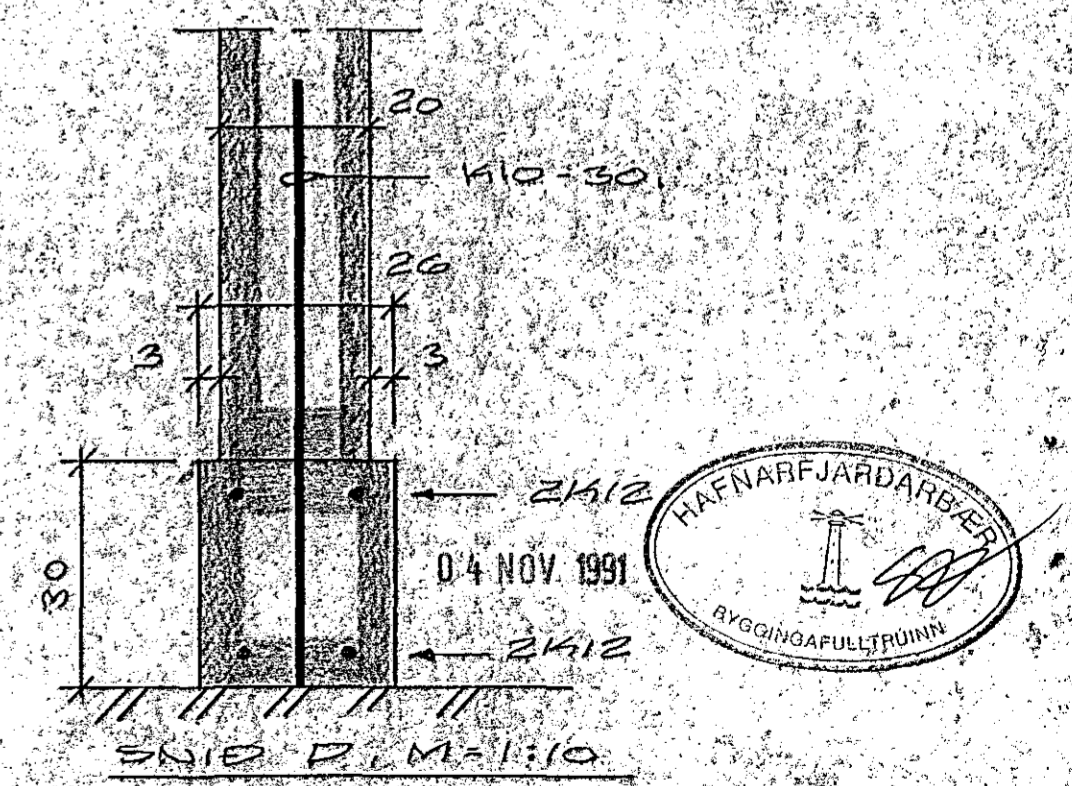

SNID D, M=1:10

MÍÐHOLT NE 6
HAFNARFJÓRÐI 1 OKTÓBER 1991
ARVARRHAUDI 47 651412
UNDIRSTÖÐUR
SÆRMUNDIR
Agnar Magnússon FÚE

