



SNID L, M=1:10

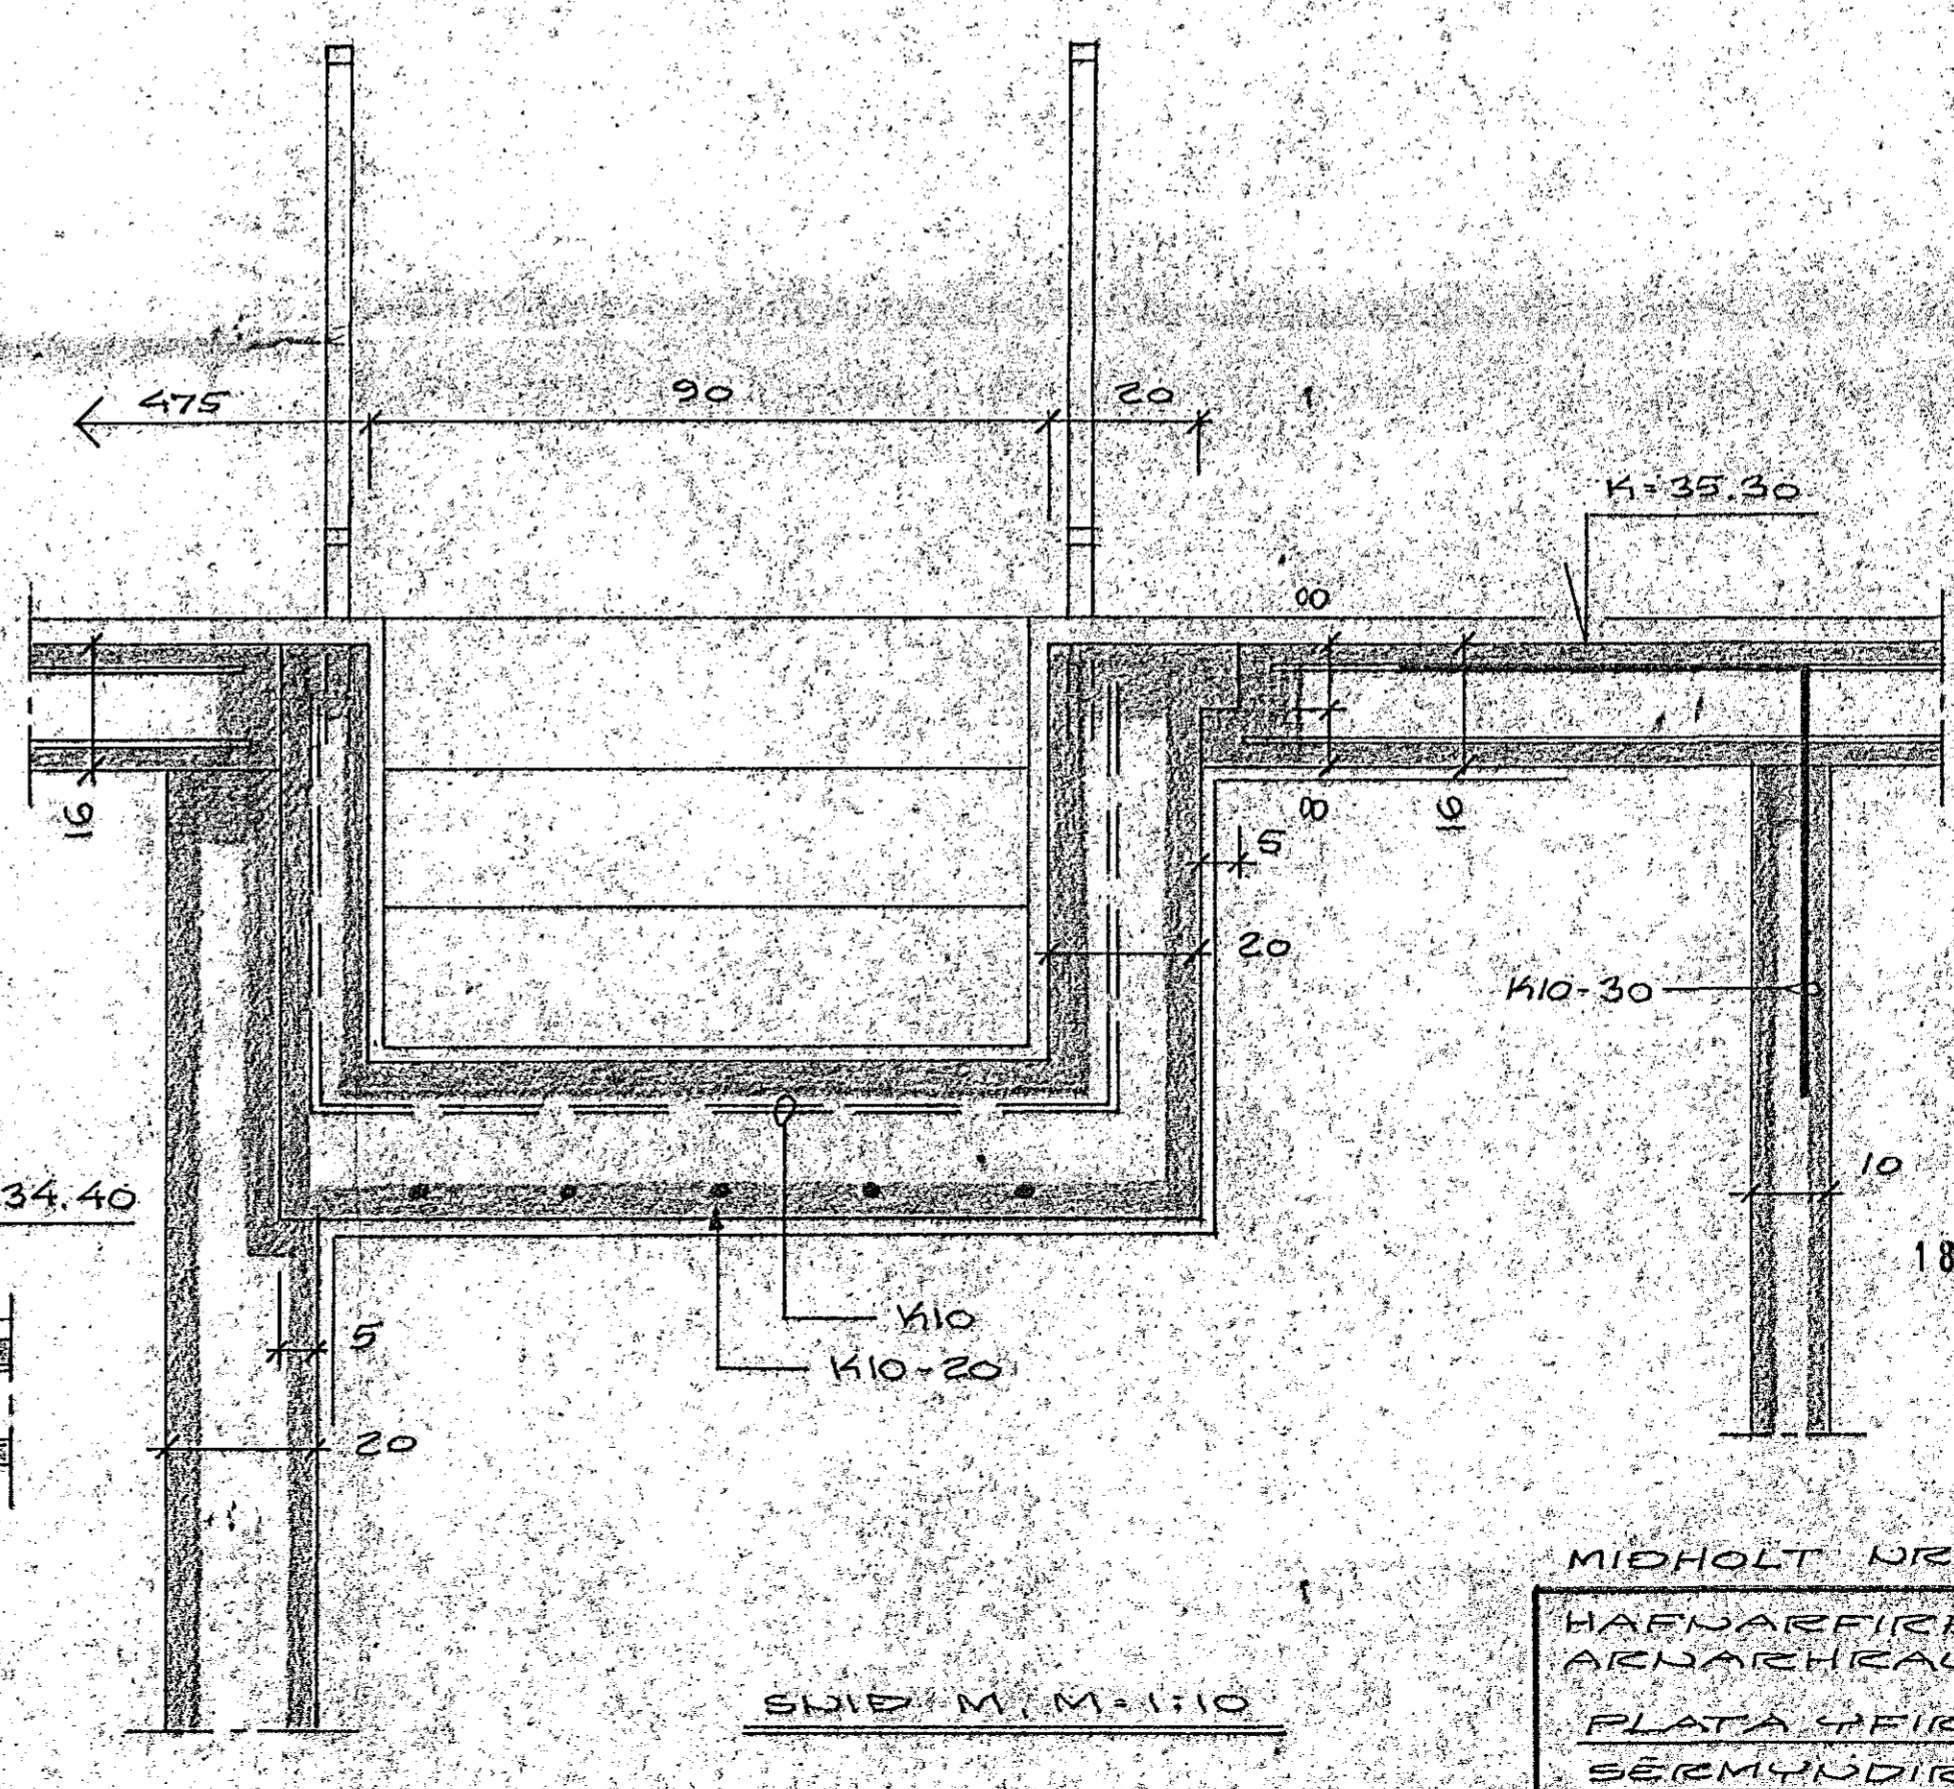

SNID M, M=1:10

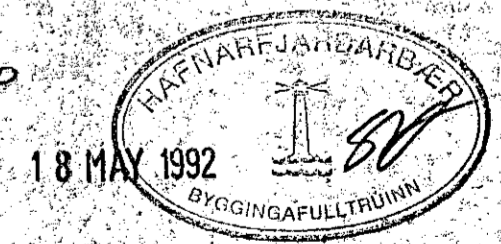

MIDHOLT NR. 6 7
 HAFNARFJÆRDI 1 APRIL 1992
 ARNARHRAUNI 47, 651412
 FLATA HEIÐE KVALLARÍ
 SÆRMYNDIÐ
 Arnar Magnússon, FÚL