




SNID H, M=1:10

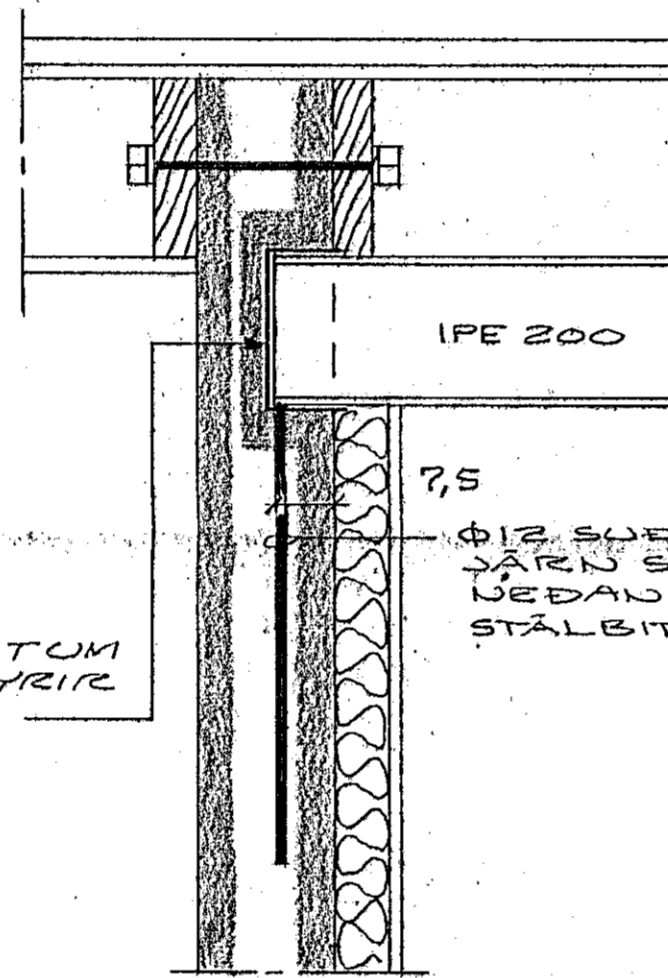


STÄLBITAENDAR Í VEGG, M=1:10

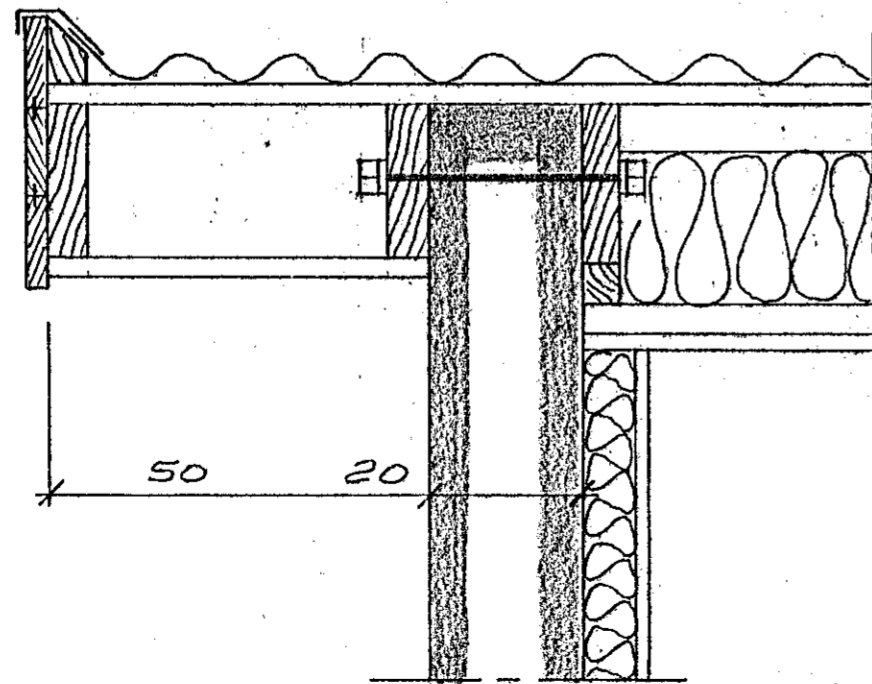

SNID I, M=1:10

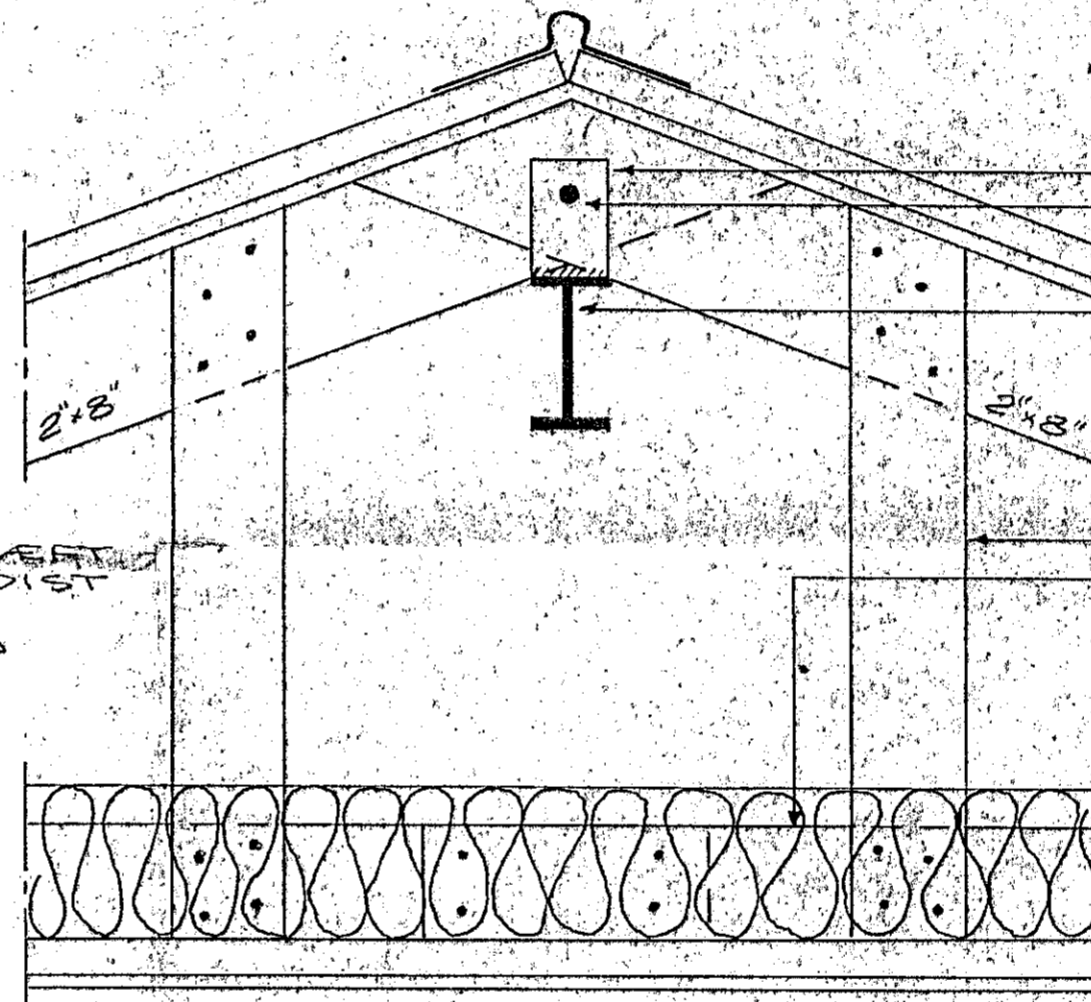

SNID K, M=1:10

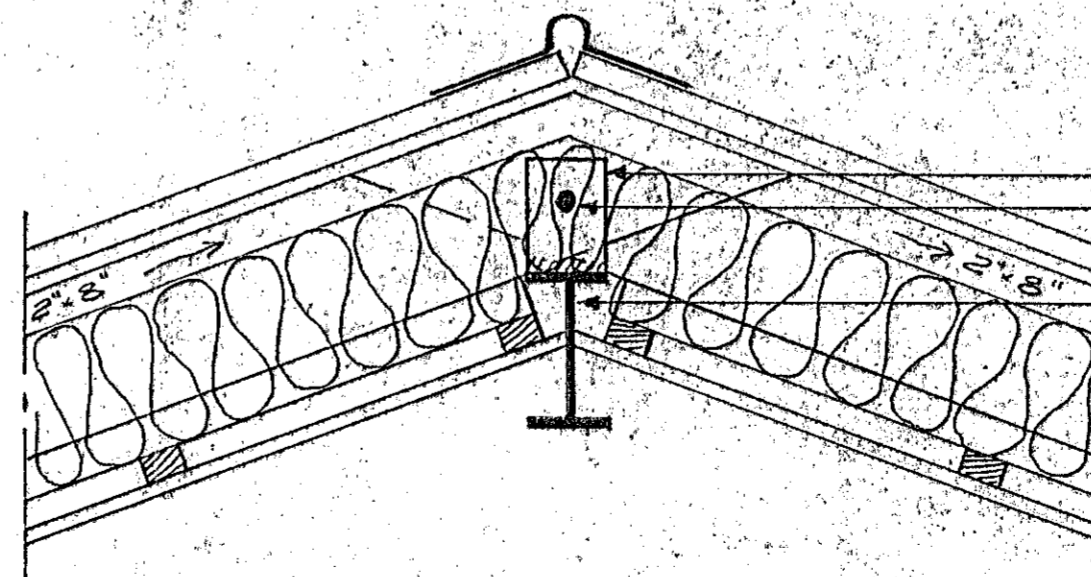

SNID J, M=1:10



MIDHOLT NR. 6
 HAFNARFJARDARBAER 1 JUNI 1992
 ARNARHRAUN 47, 651412
 BAIA
 SERMYNDIR

Agnar Magnússon