
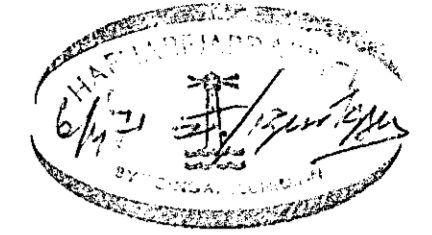
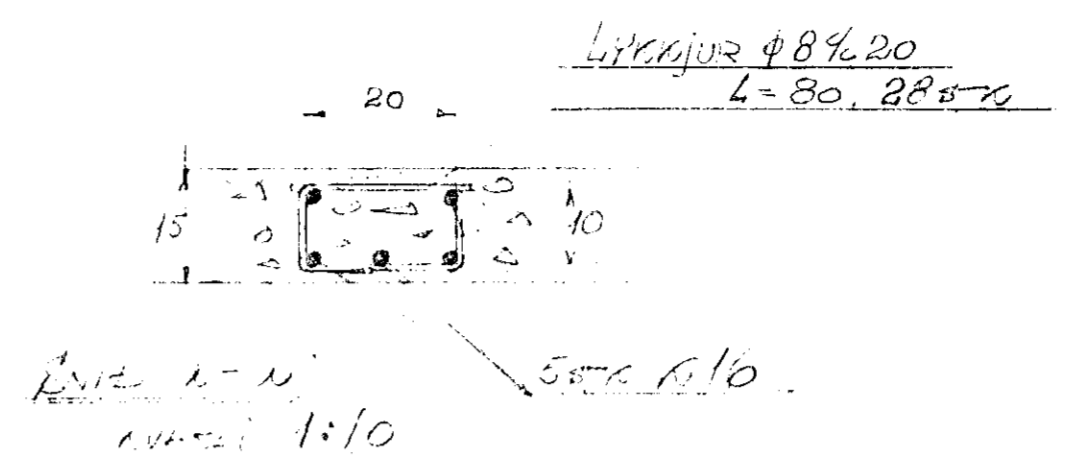




B-300

KVARDI 1:25

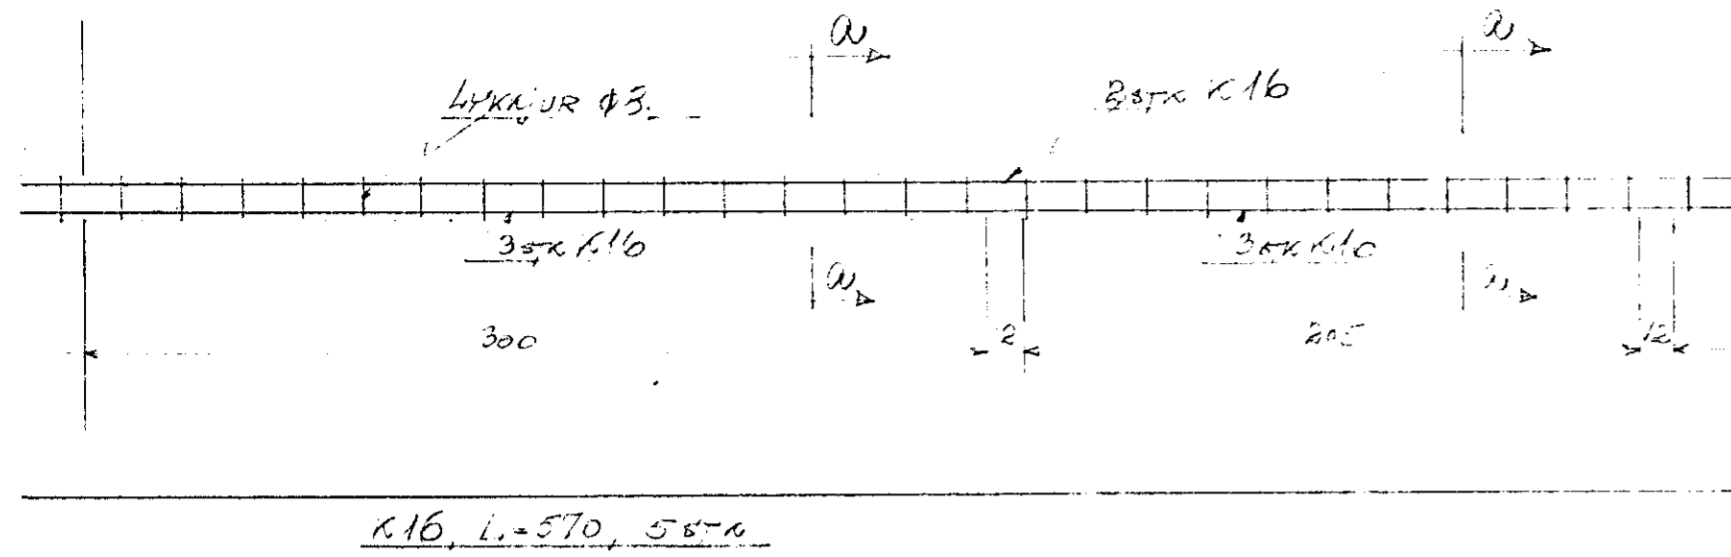



B-664

KVARDI 1:25

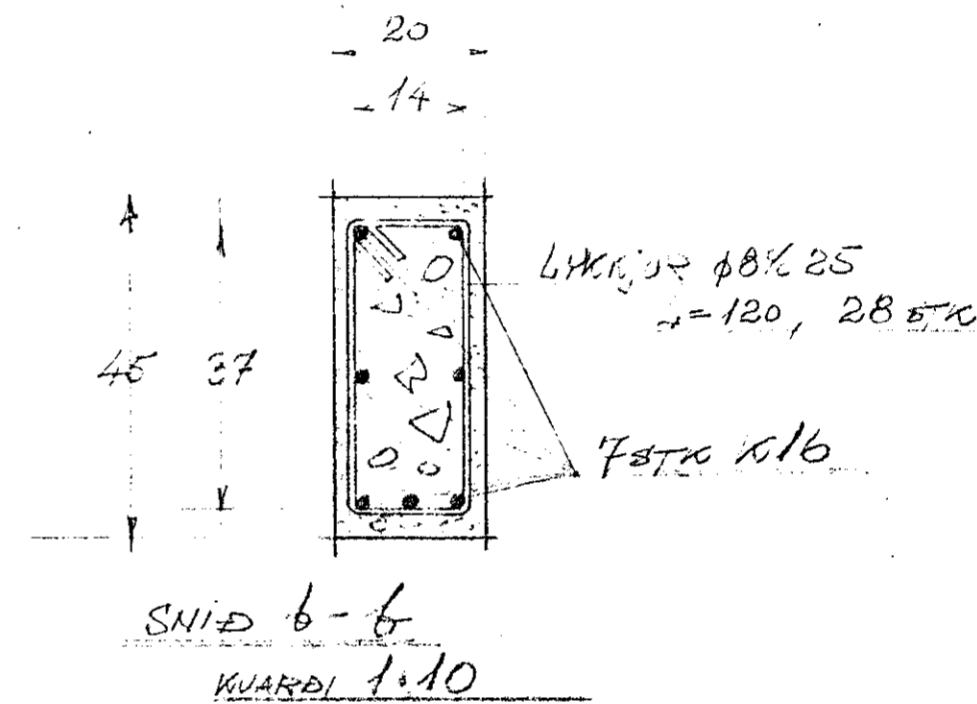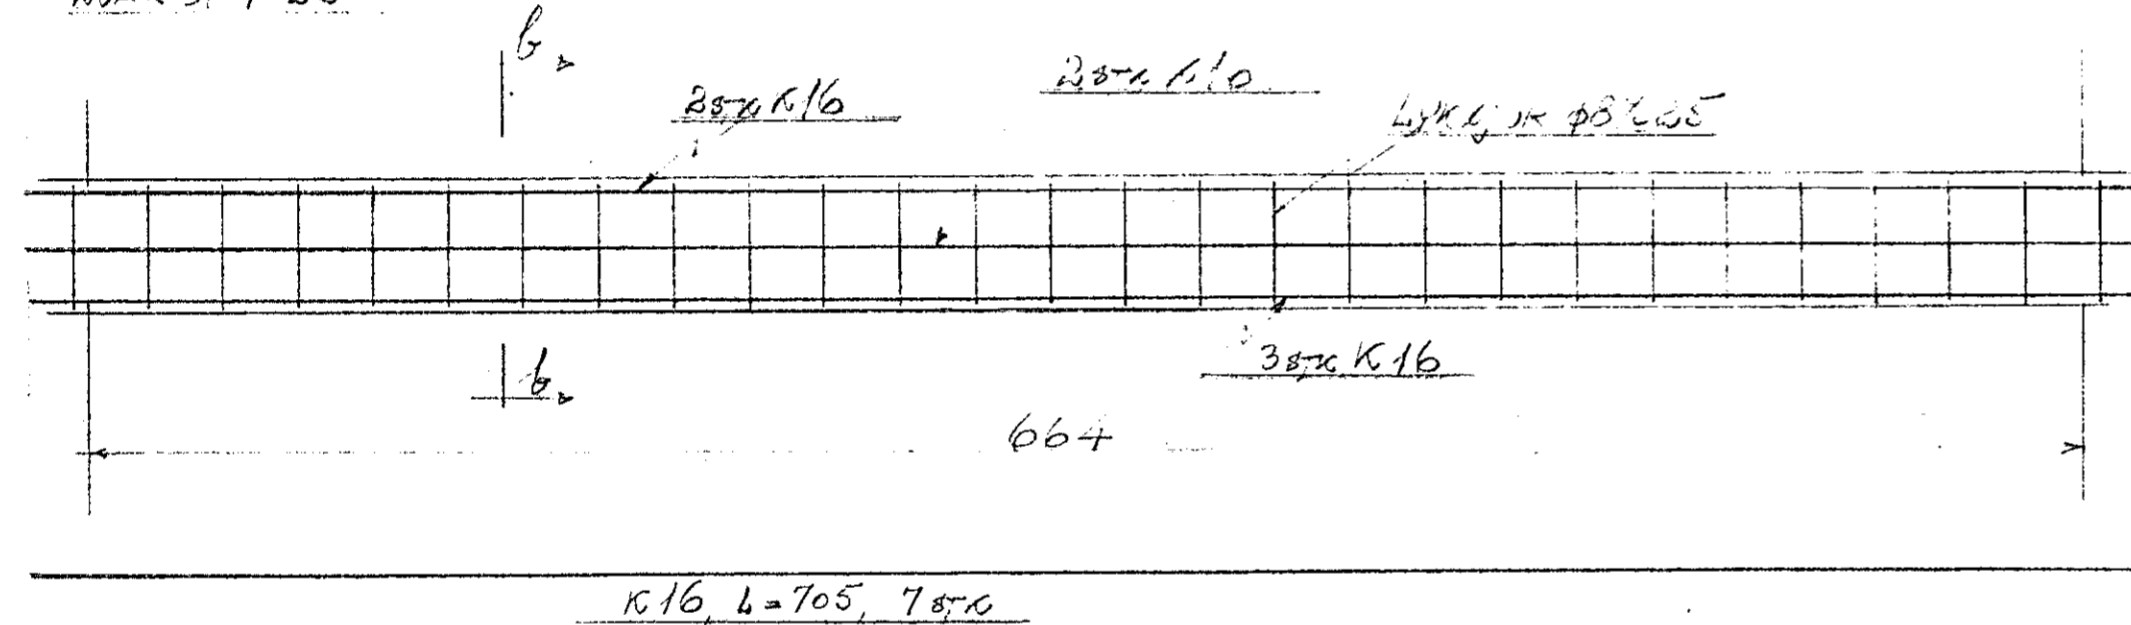

B-395

KVARDI 1:25

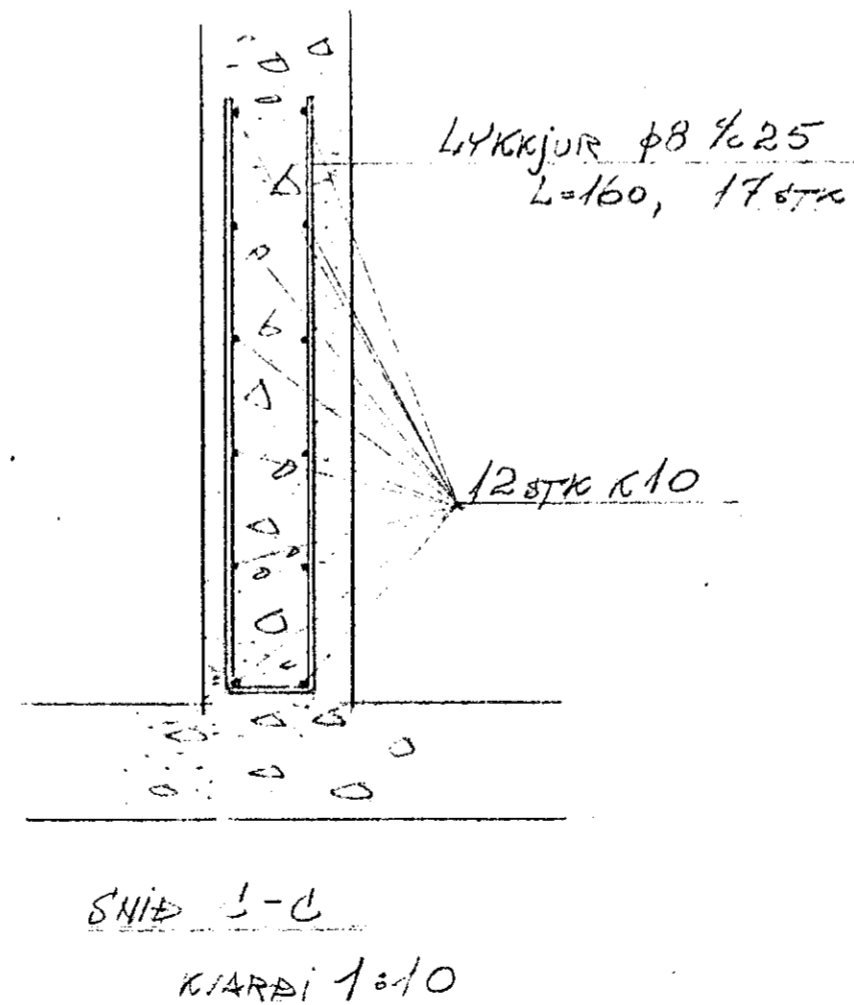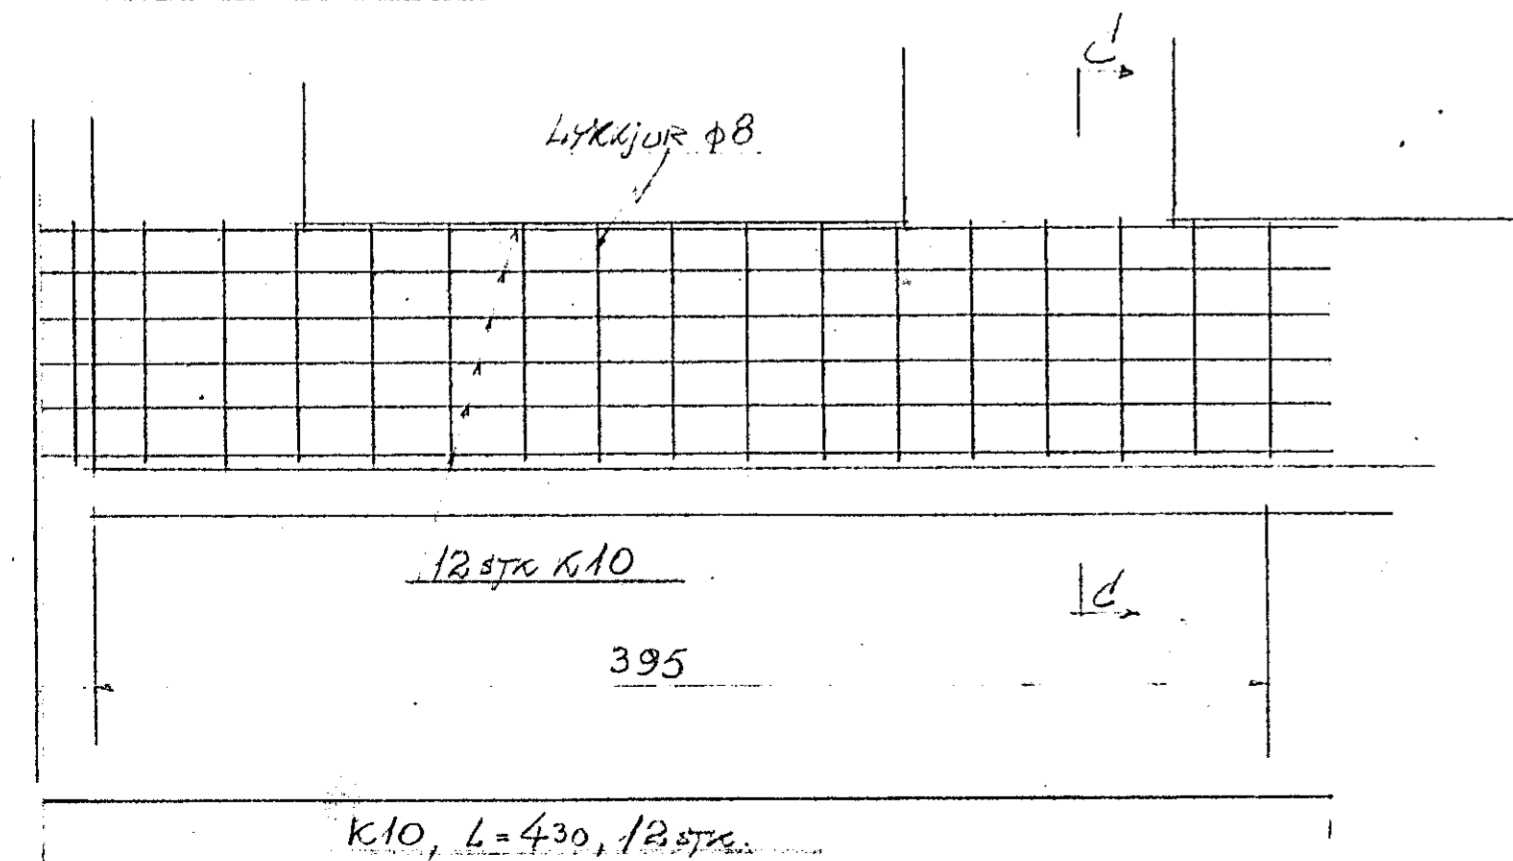

101
 MIDVANGUR 99-109
 JARNALOGN

Hafnaofitni 1. júní 1969
 Þorbjörn Þugólfsson F.T.F.I.