
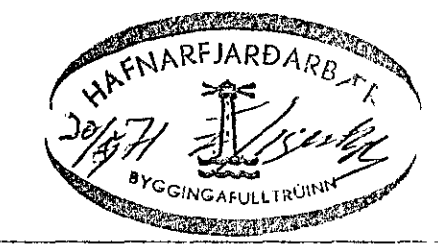
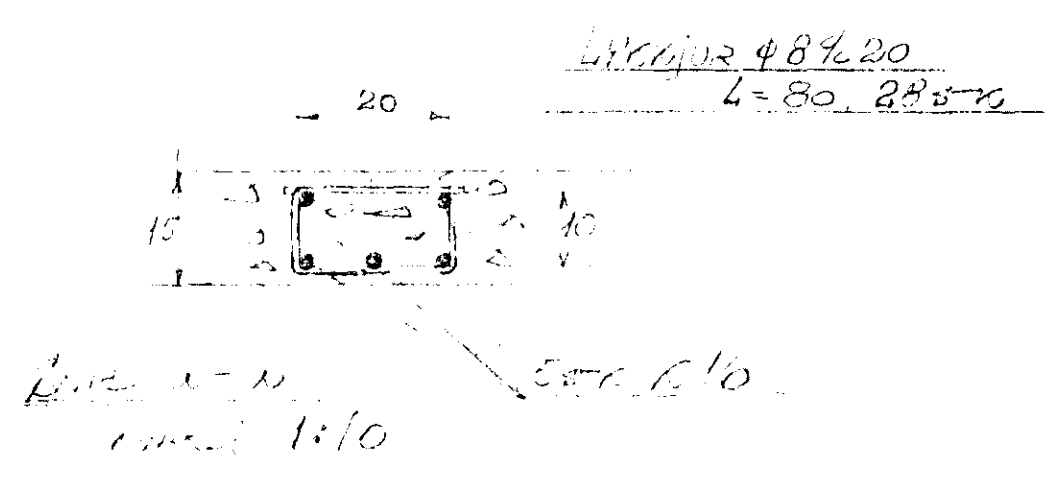




B-300

KVARNI 1:25

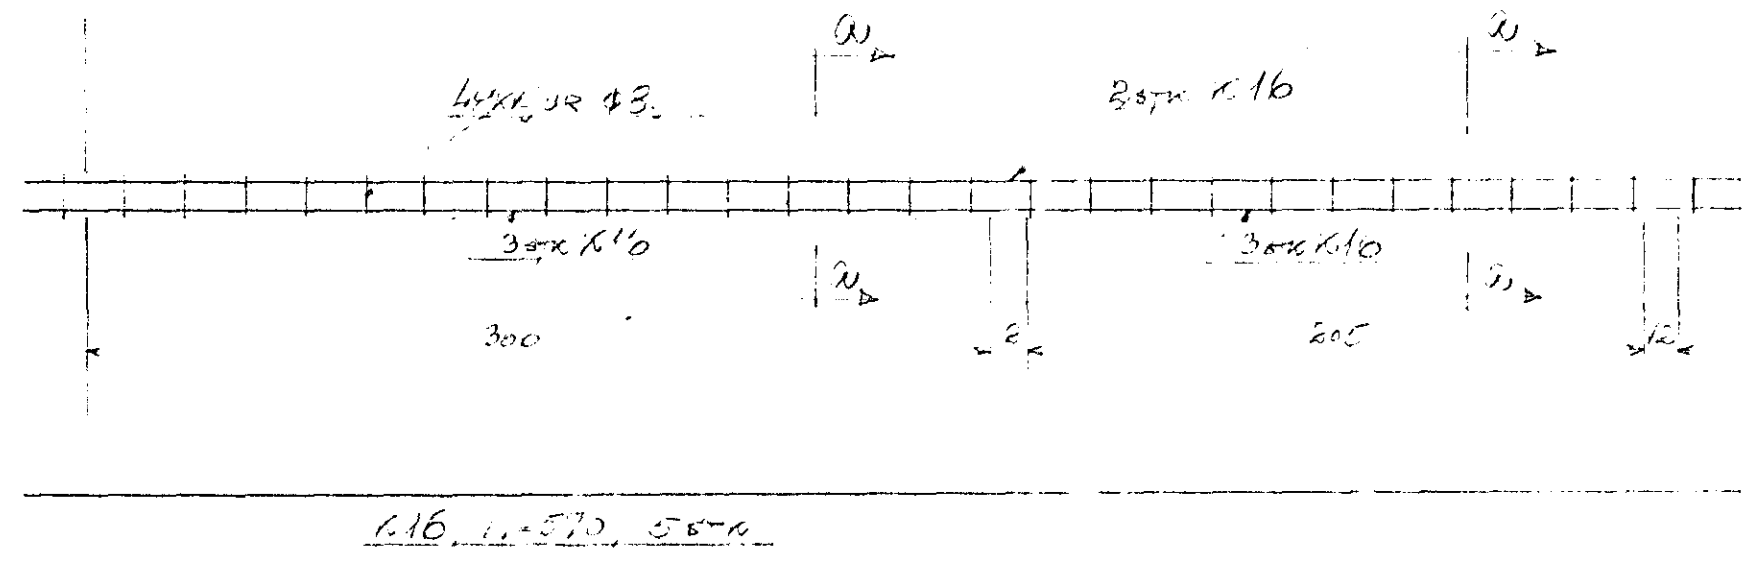



B-664

KVARNI 1:25

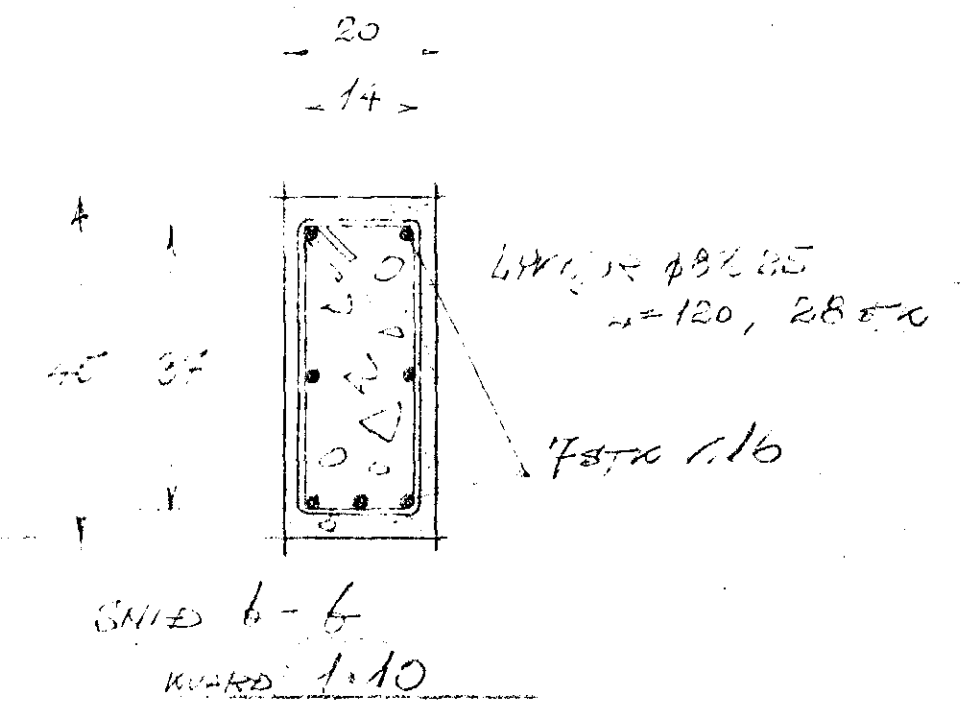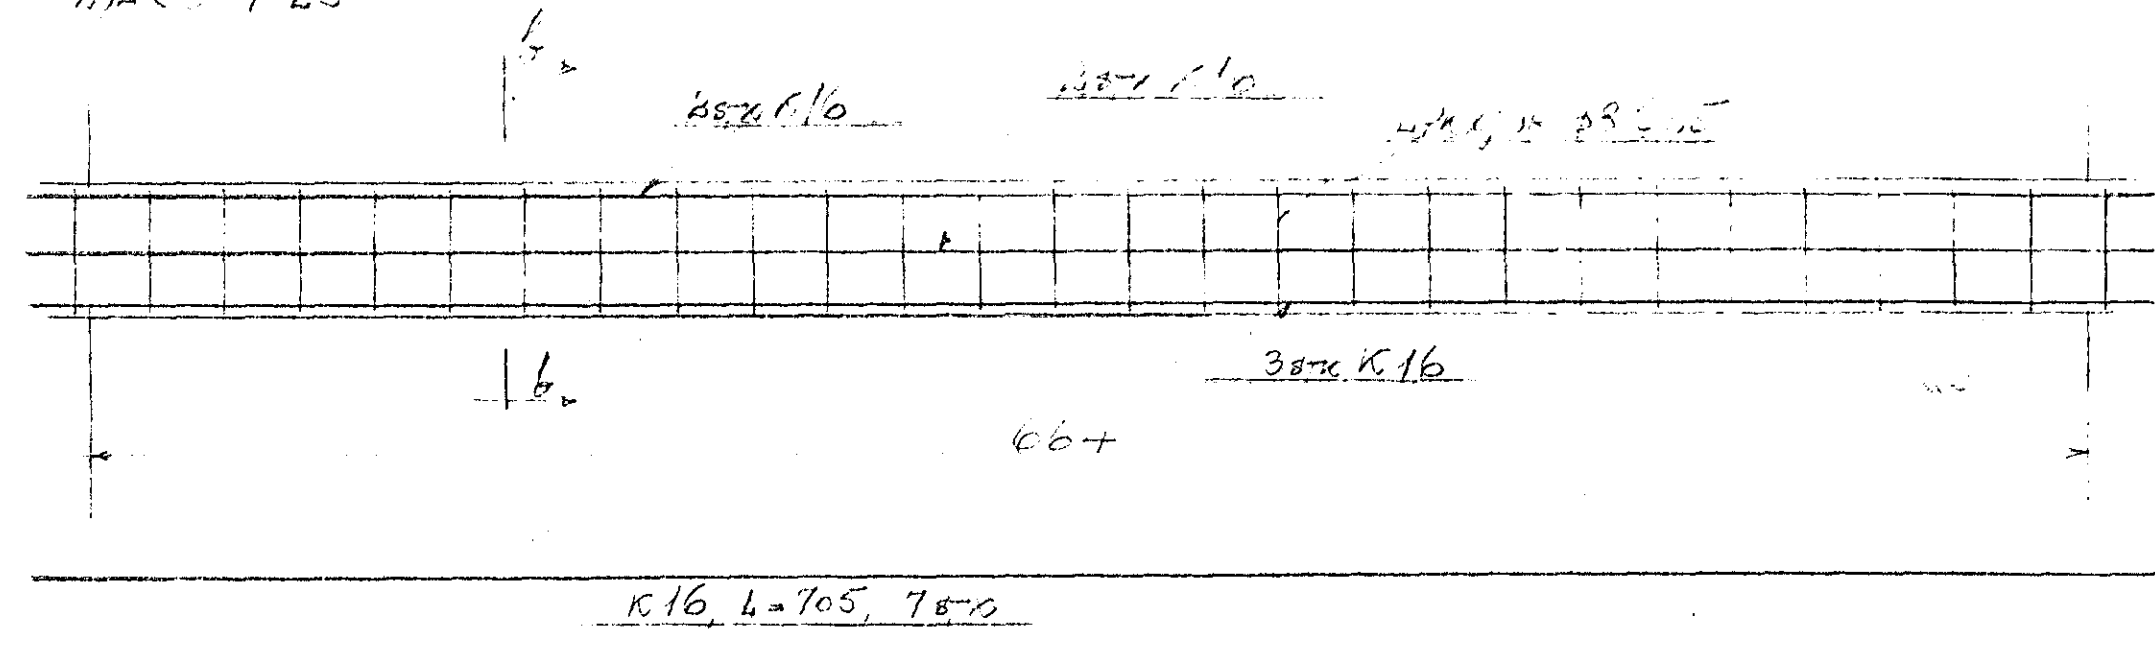

B-395

KVARNI 1:25

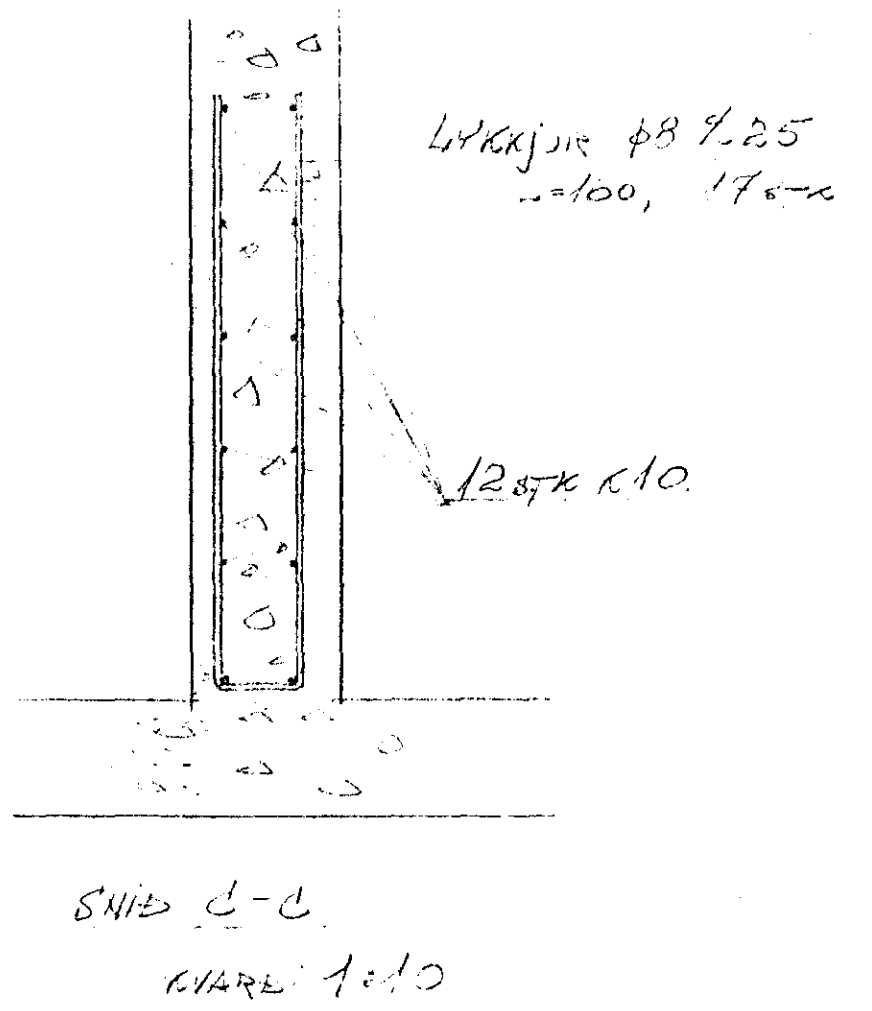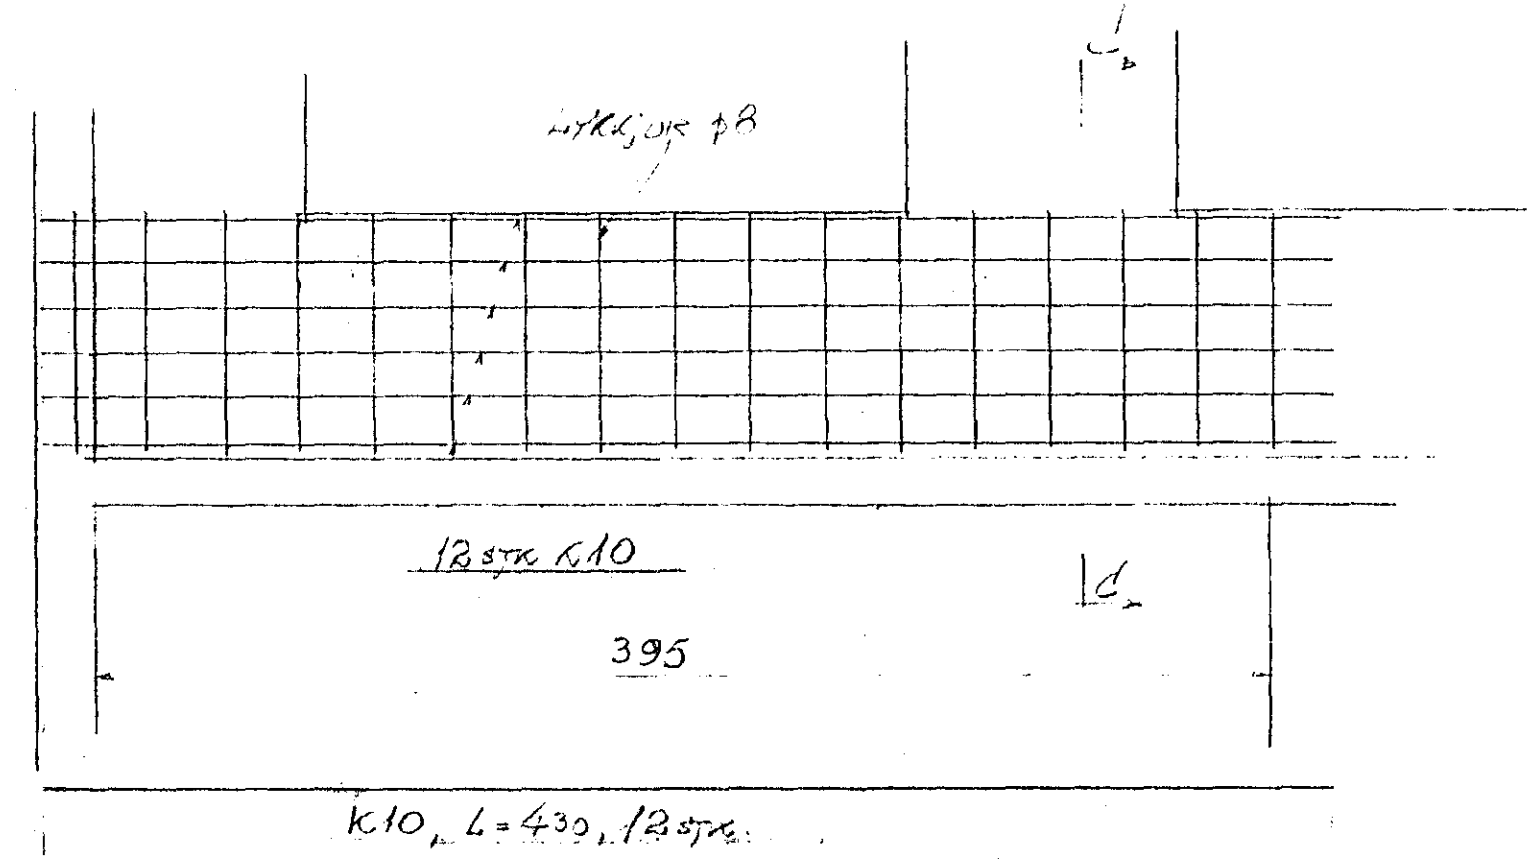

MIDVANGUR 103

JARNHOLM

Handwritten notes at the bottom right of the page.