



SÚLA 1:20

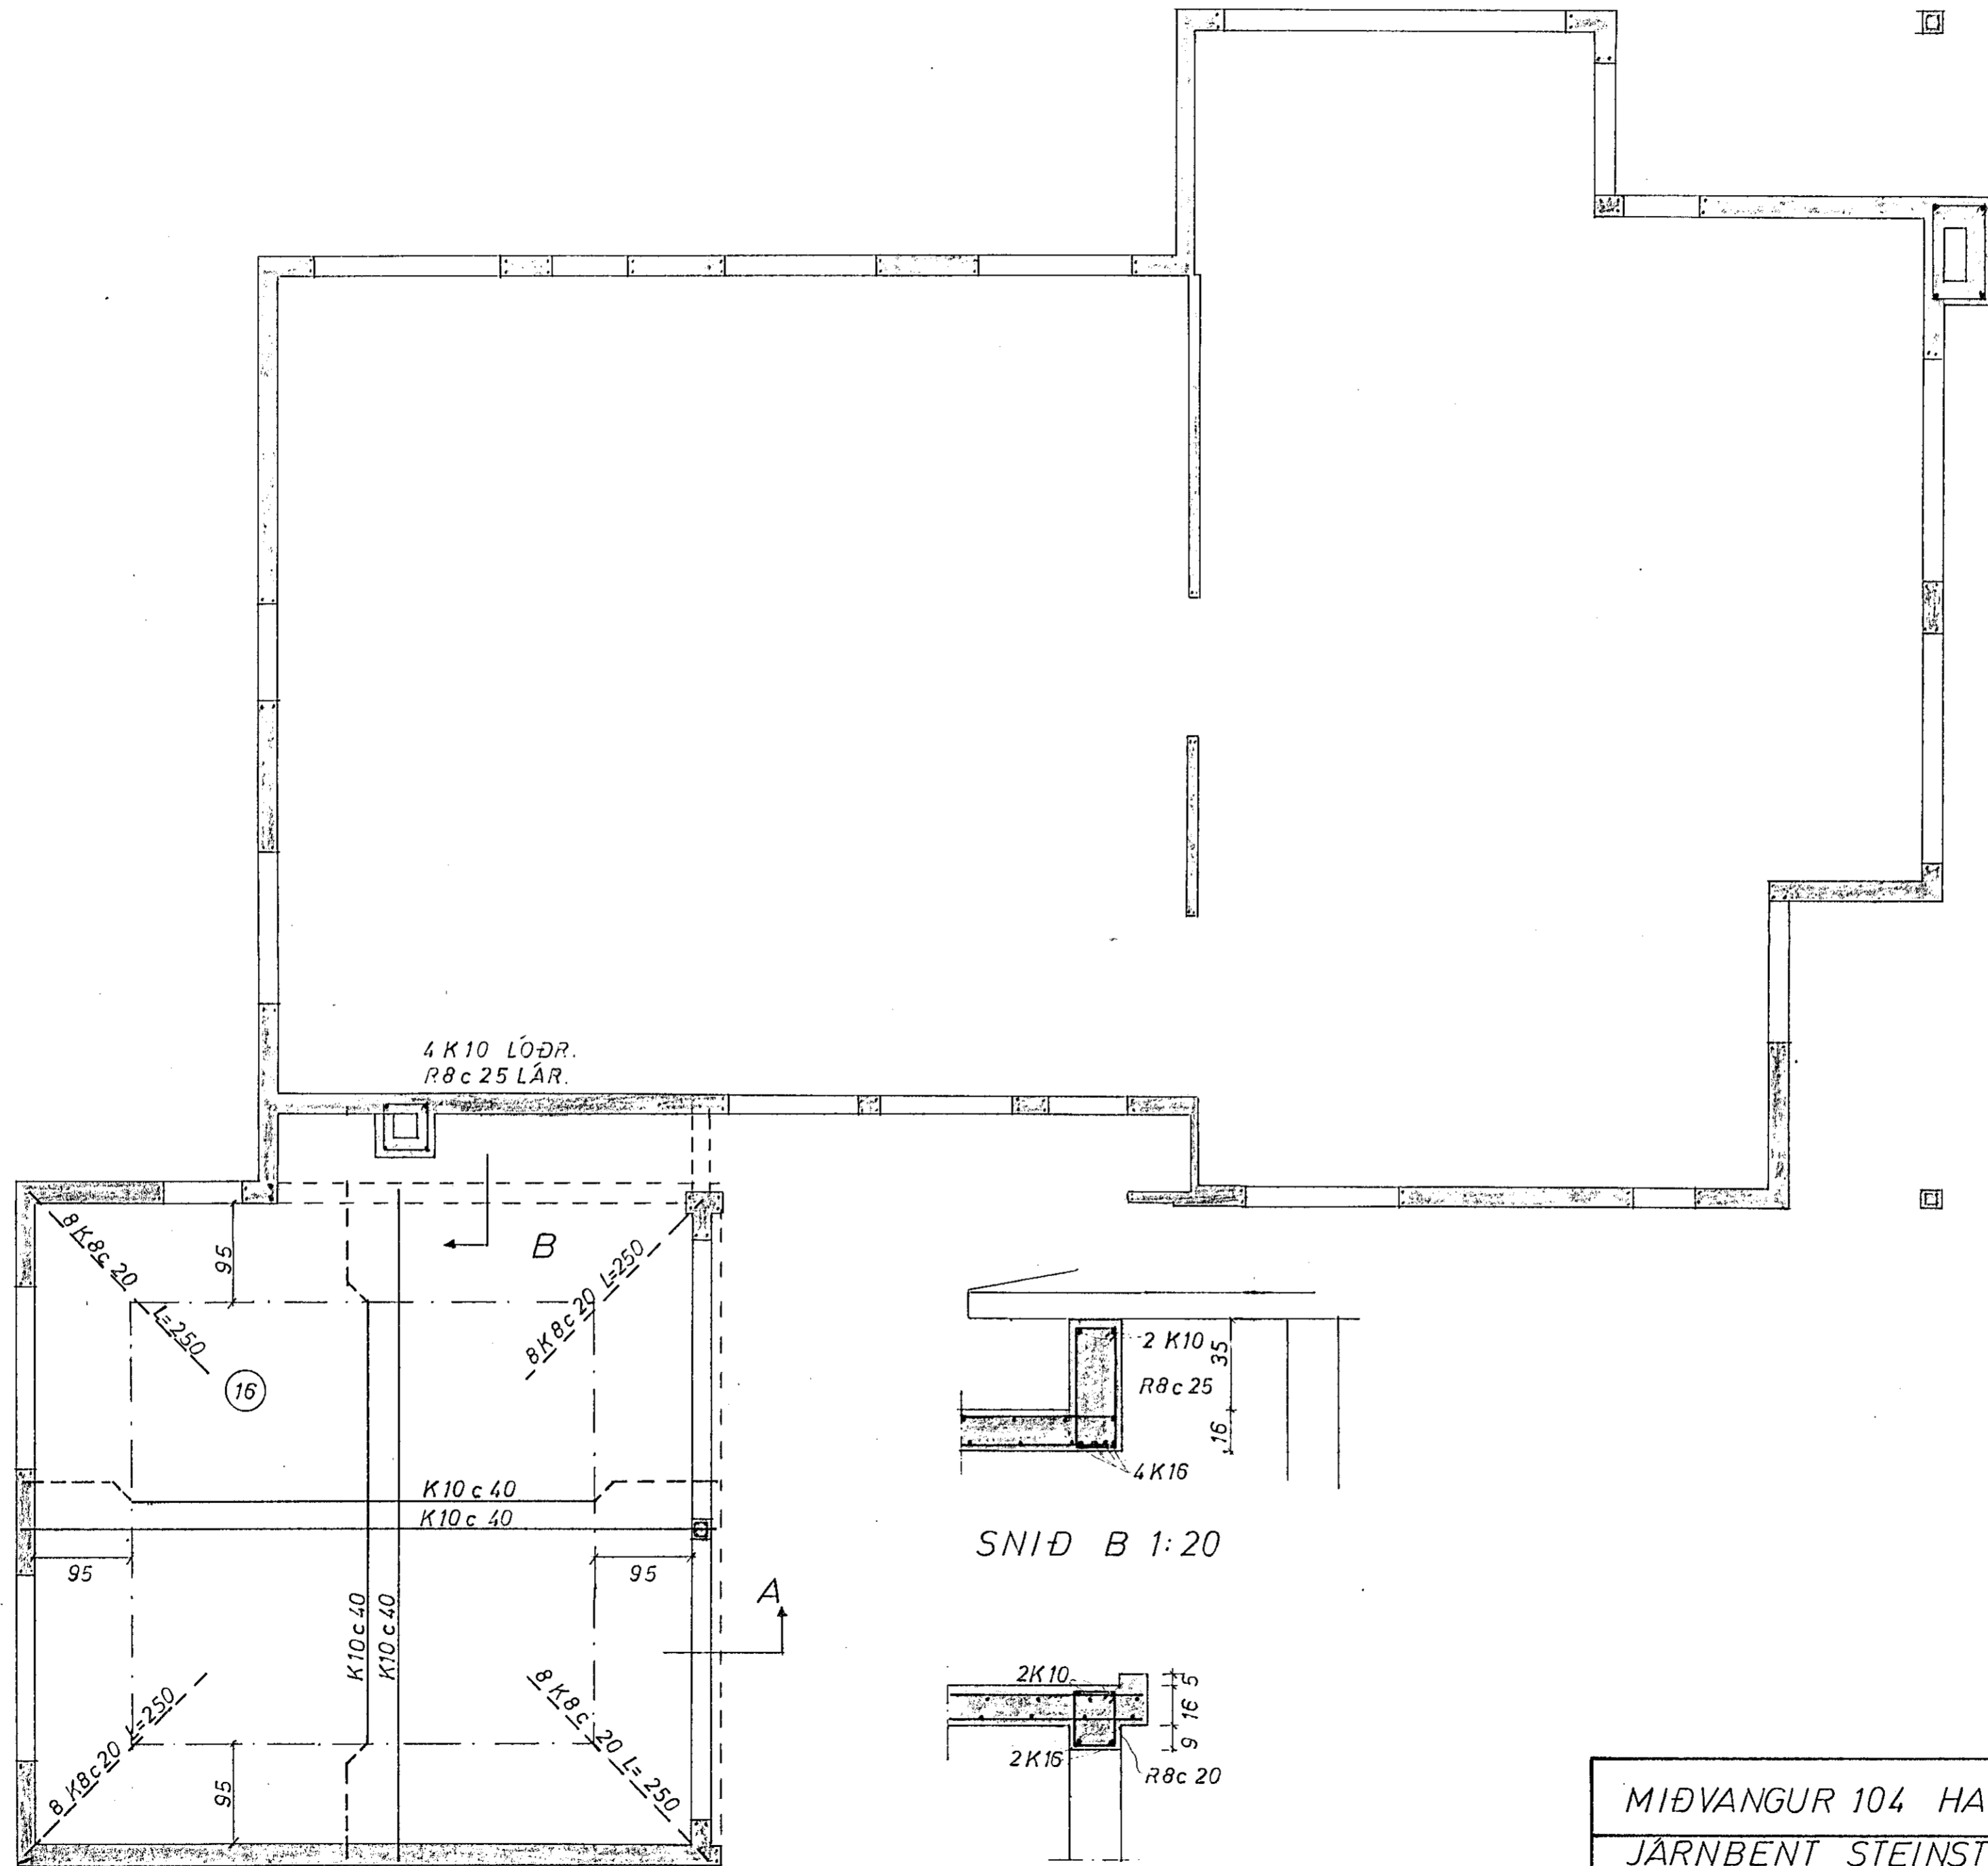


4K10 LÓÐR.  
R8c 25 LÁR.

4K10 LÓÐR.  
R8c 25 LÁR.

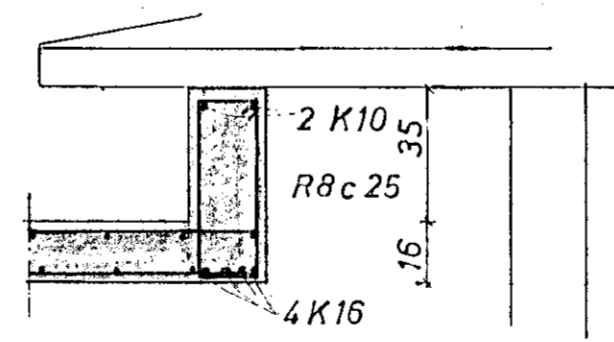

SNID B 1:20

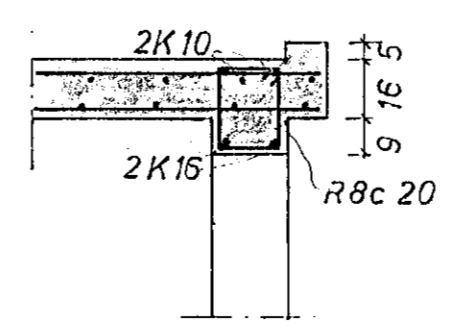

SNID A 1:20

- SKÝRINGAR:  
 STEYPA K 250  
 (16) PLÖTUÞYKKI  
 --- STÁL Í EFRA BORDI  
 --- " " NEÐRA ---

YFIR MÚROPUM 3K10. EN TIL HLIÐAR  
 OG UNDIR 2K10  
 Í STEYPUKIL K8c 35



MÍÐVANGUR 104 HAFNARFIRÐI	M: 1:20 1:50	VEYMA 7013	TEIKN.NR 2
JÁRNBENT STEINSTEYPA PLATA YFIR BILGEYMSLU.	H: 87B T: 87B	Y: S: 97B	DAGS MAÍ '71
JÓHANN GUNNAR BERGÞÓRSSON KÖLDUKINN 9	VERKFR MVFI SÍMI 52895	BR:	