

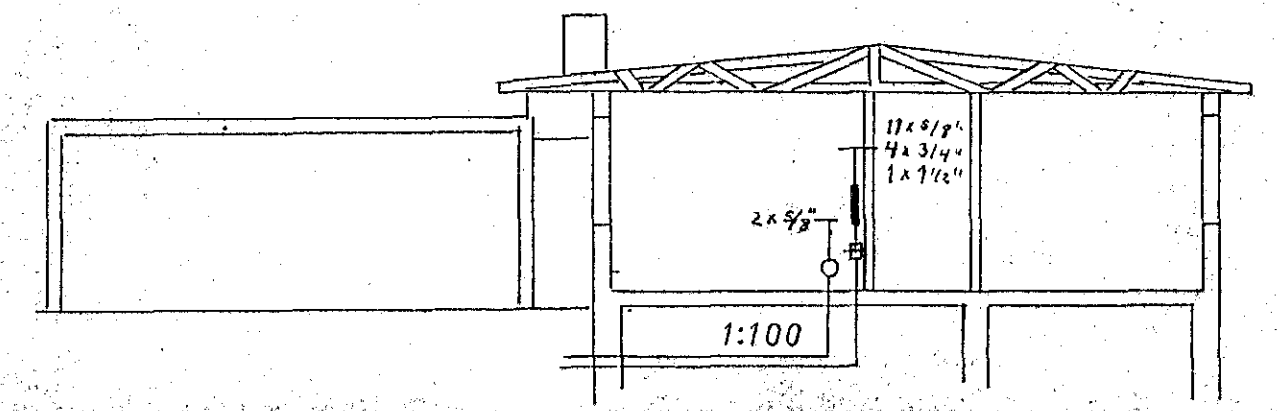
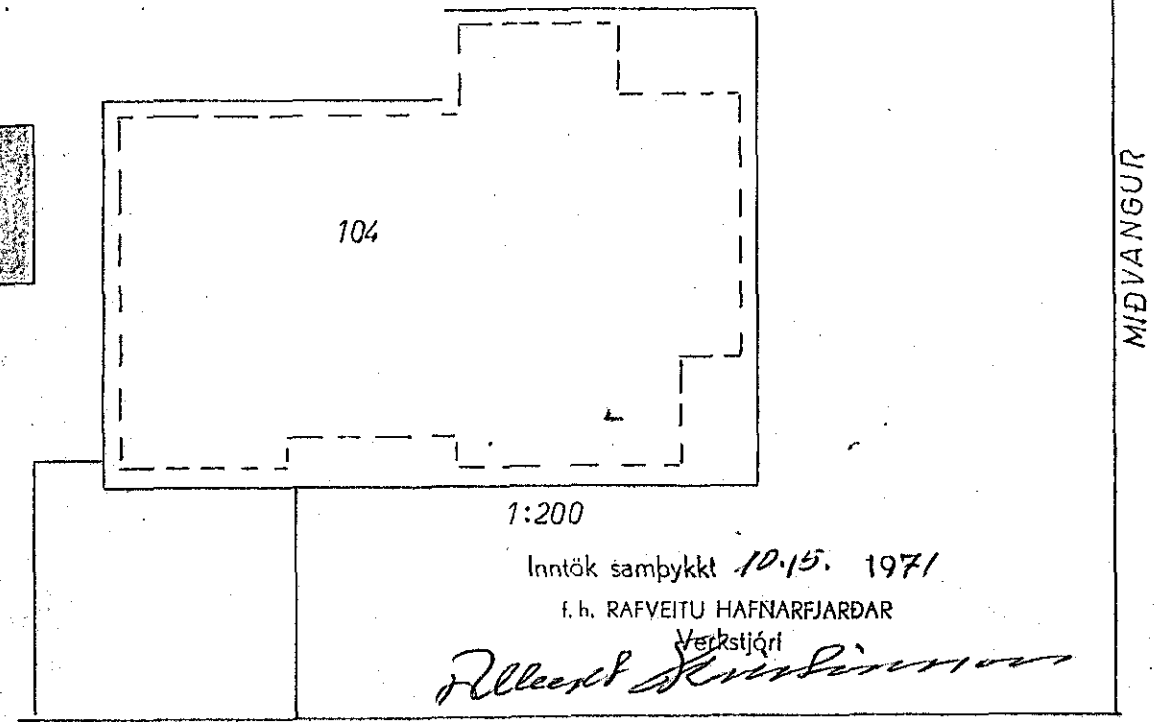


MÍDVANGUR, NR. 104
 RAFLOGN

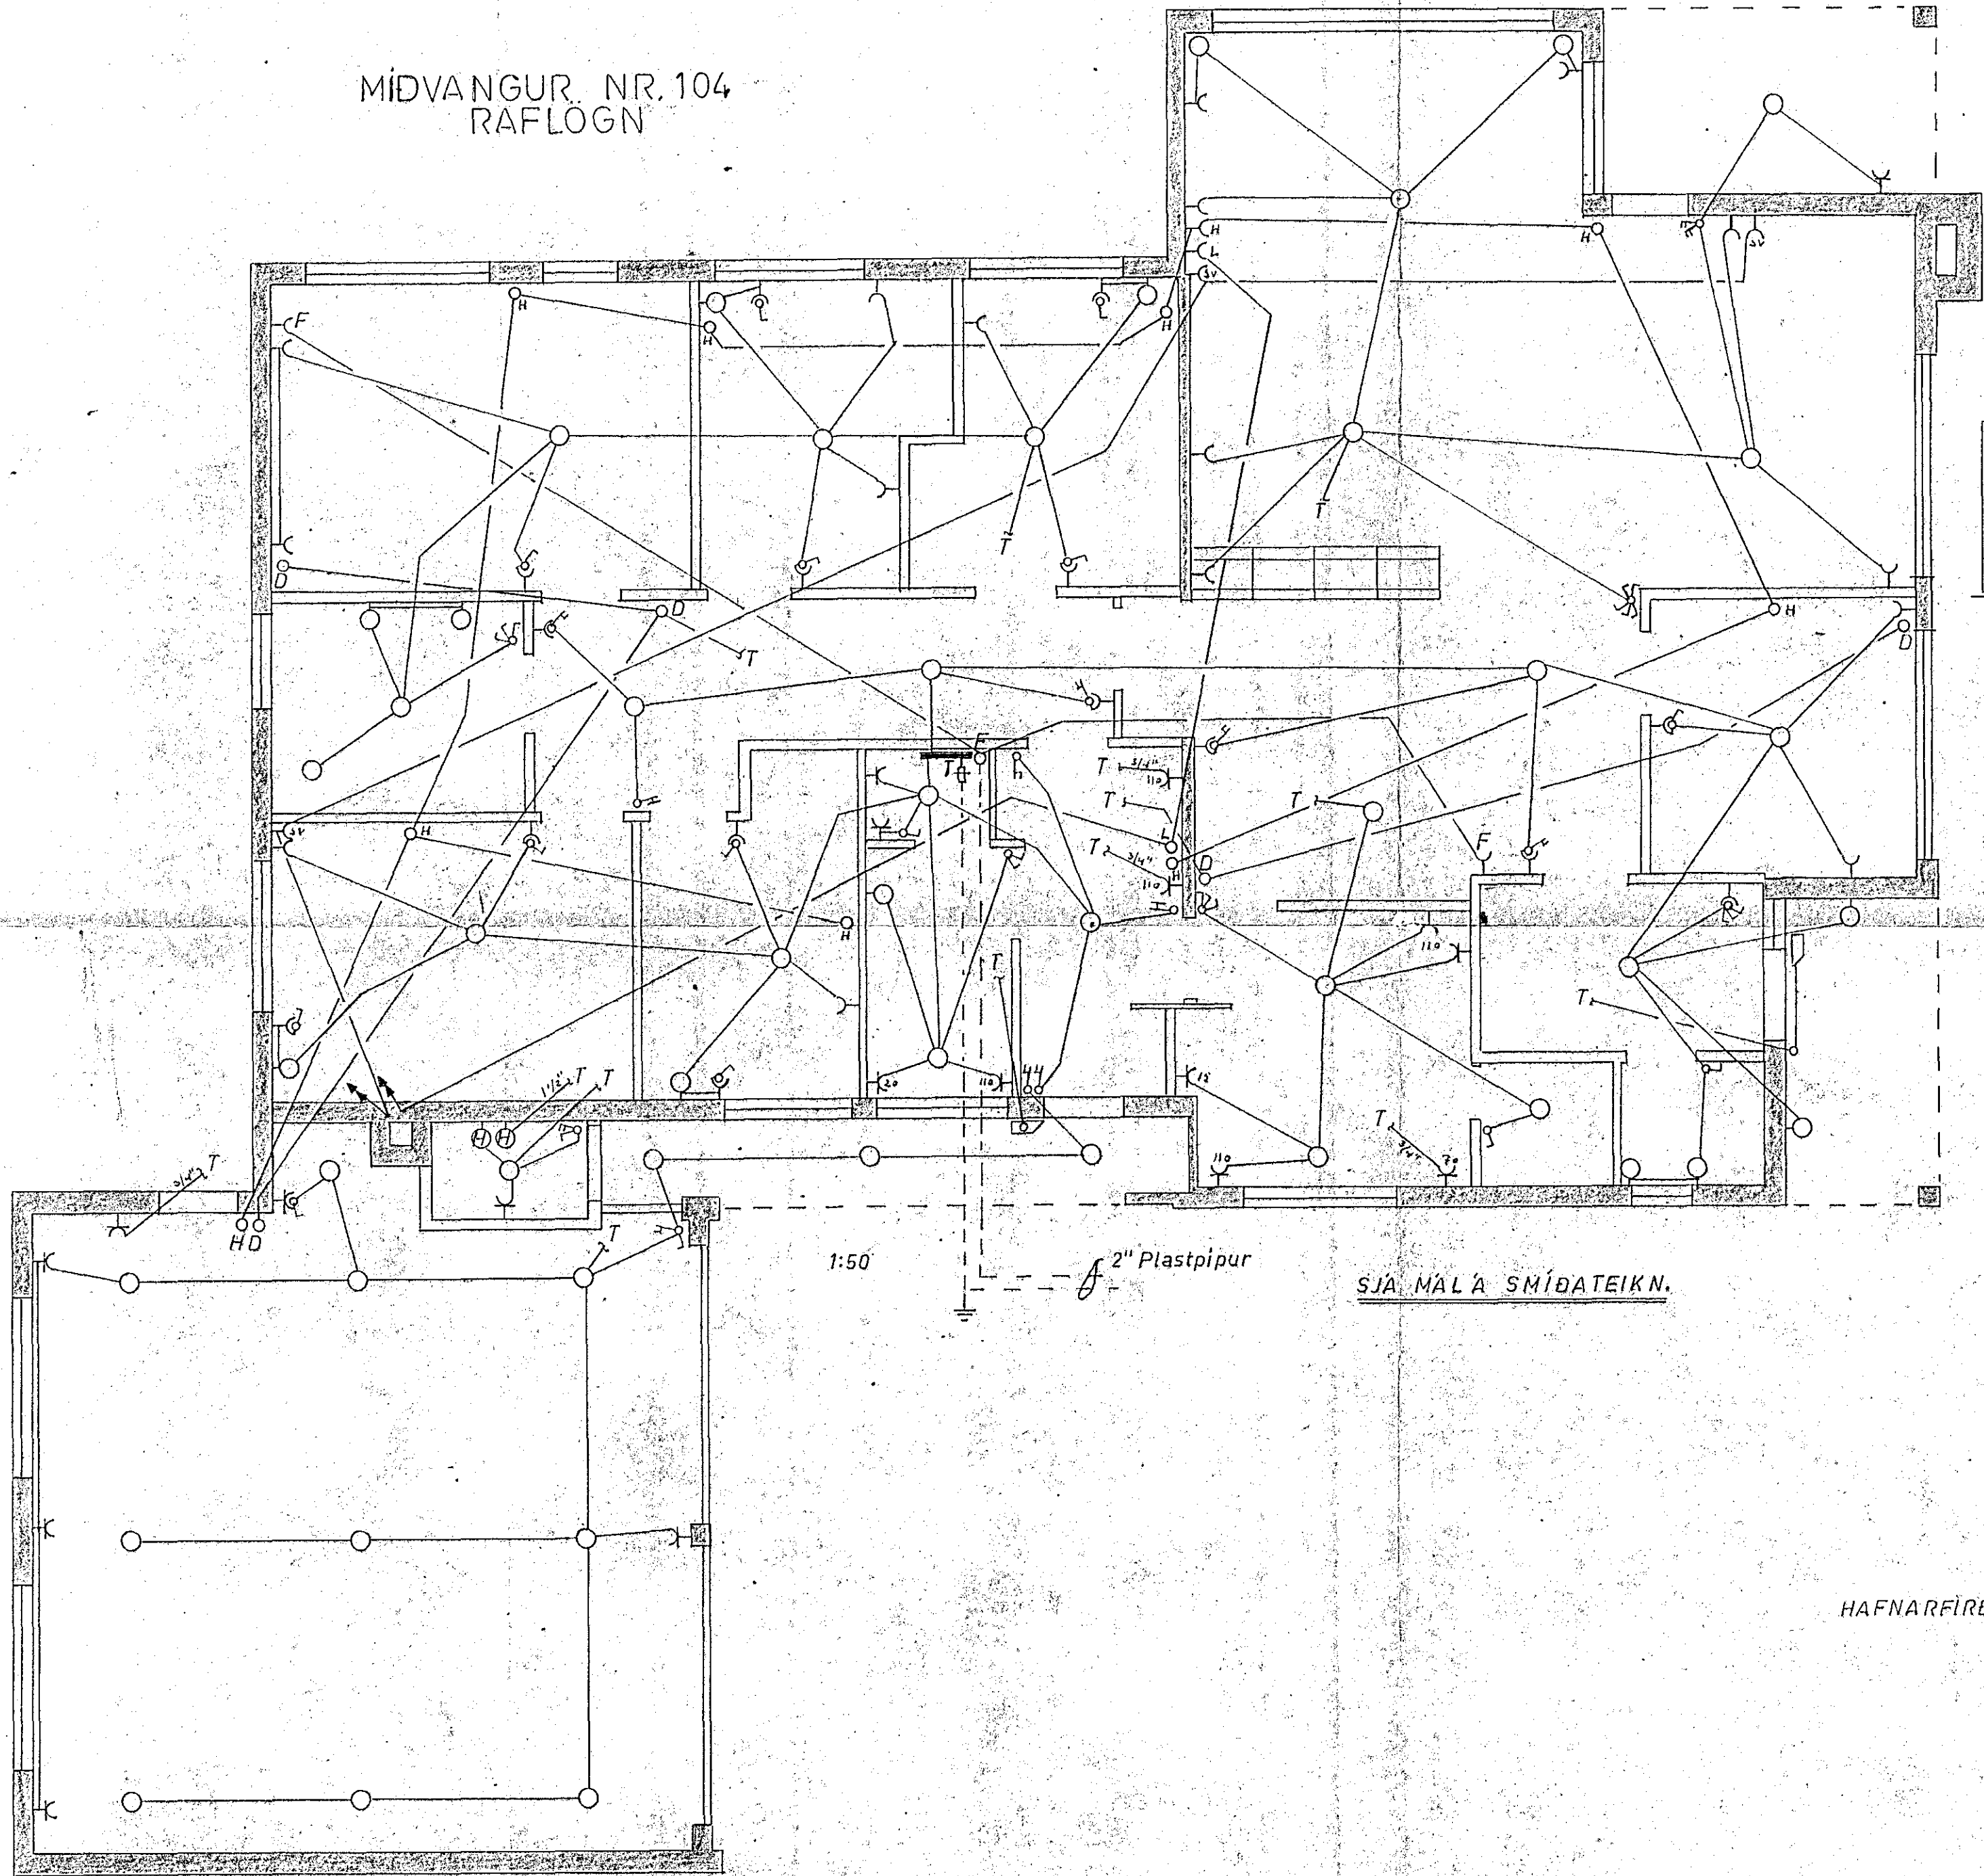

SJA MÁL A SMÍÐATEIKN.

- 10A — BÍLG.
- 10A — KYNDING
- 10A — ÞVOTTUR ÖFL.
- 10A — GÖNG ÖFL.
- 10A — HJÓN ÖFL.
- 10A — STOFA
- 10A — ELHÚS ÖFL.
- 10A — DYRASÍMI
- 16A — ÞVOTTAV.
- 16A — ÞURKARI
- 25A — ELDUN
- 25A — TENGILL BÍLG.

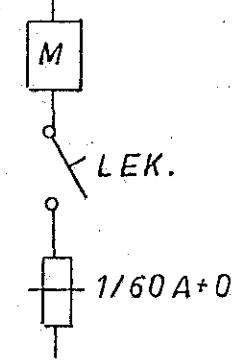

HAFNARFIRÐI Í MAÍ 1971

Þórhildur Jónsson