
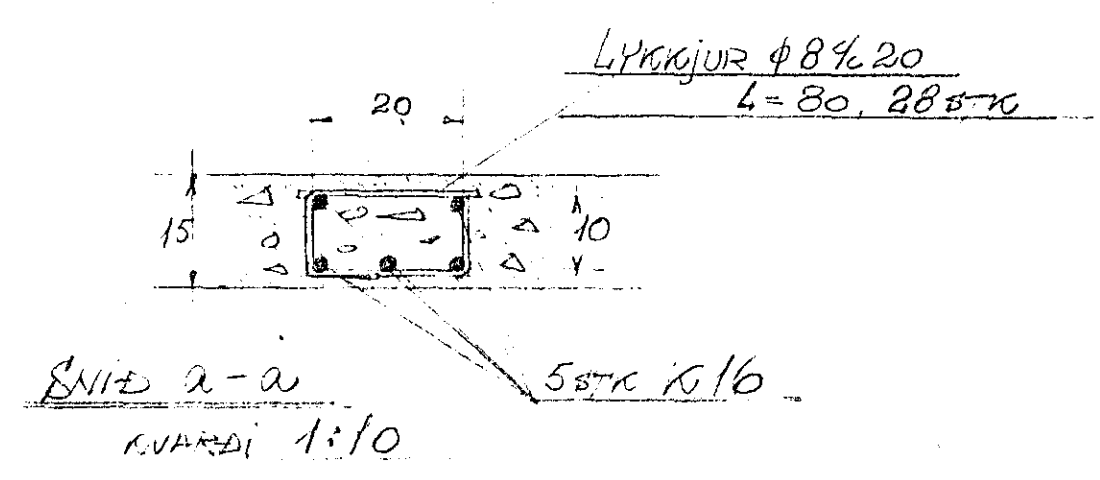




B-300

KVARDI 1:25

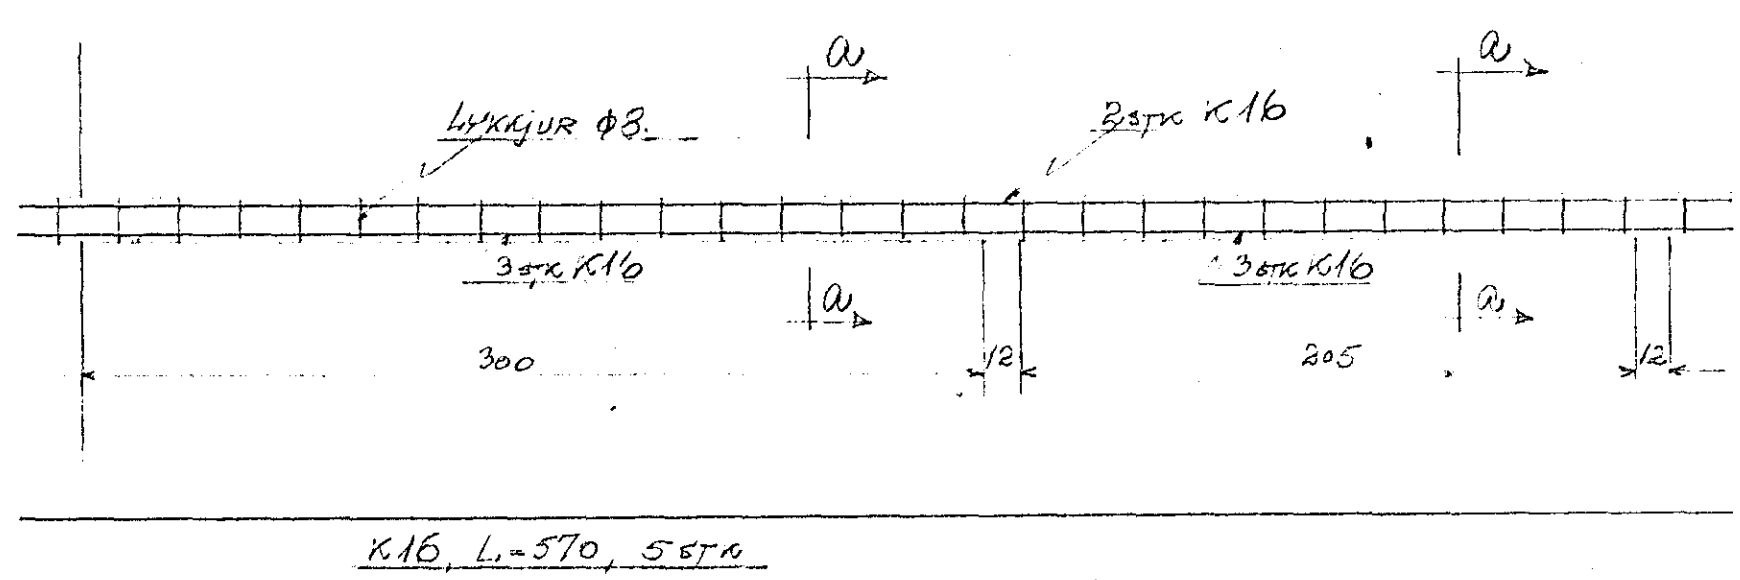




B-664

KVARDI 1:25

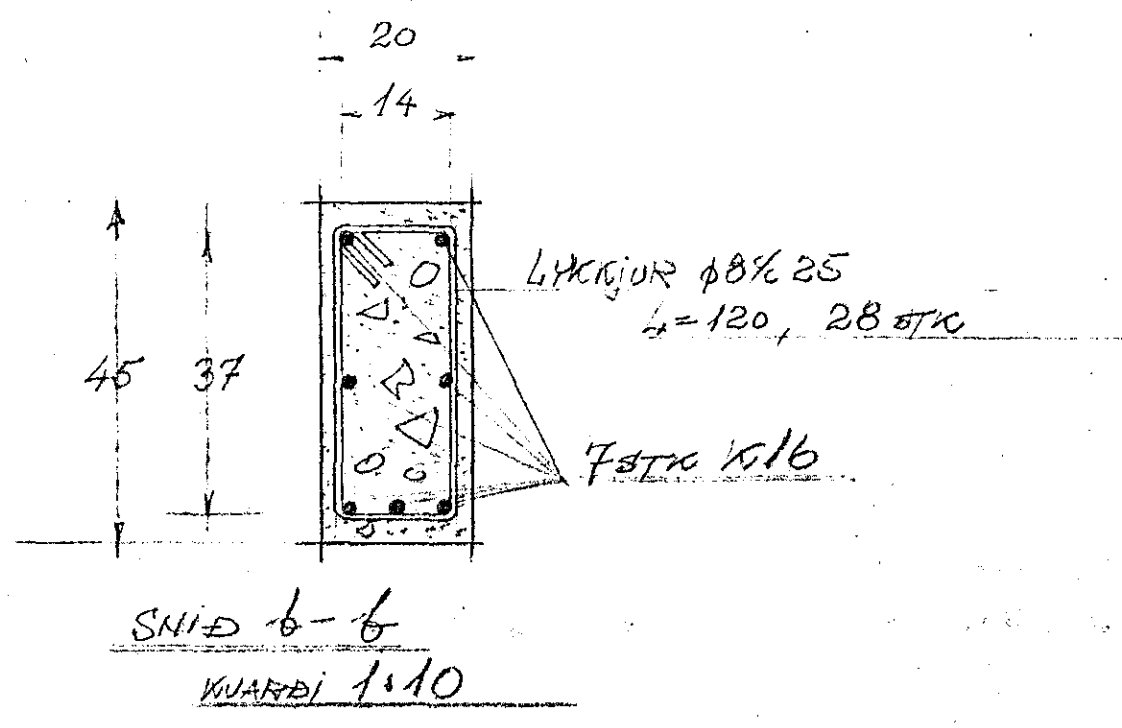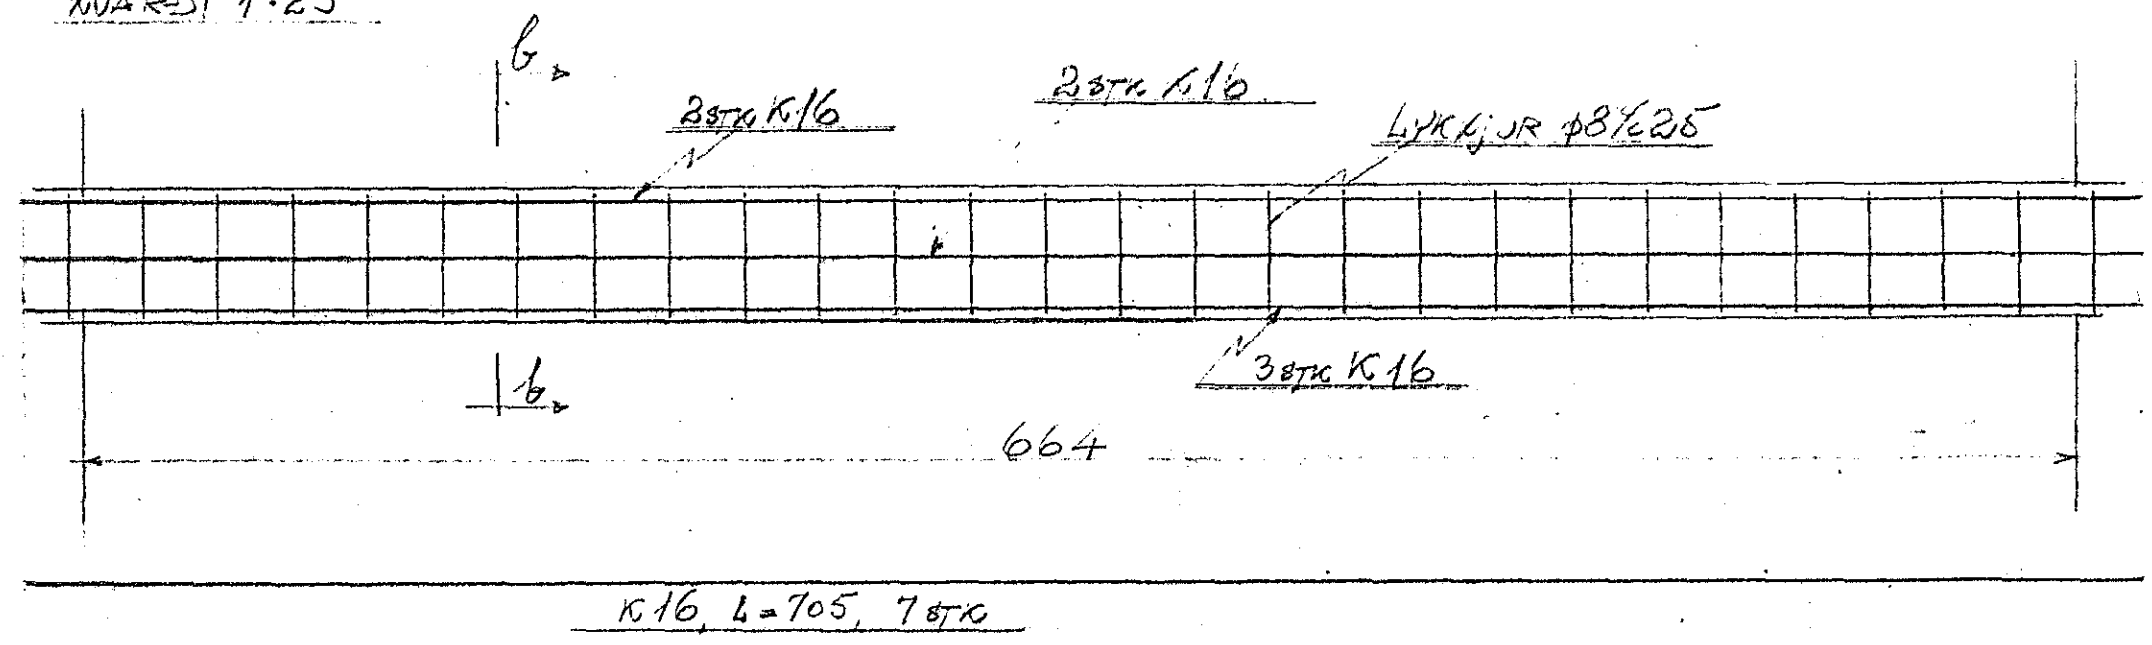

B-395

KVARDI 1:25

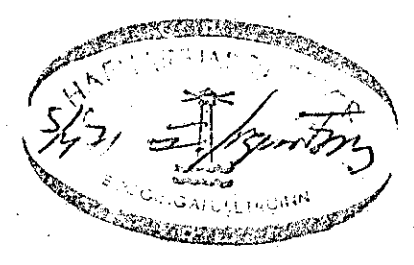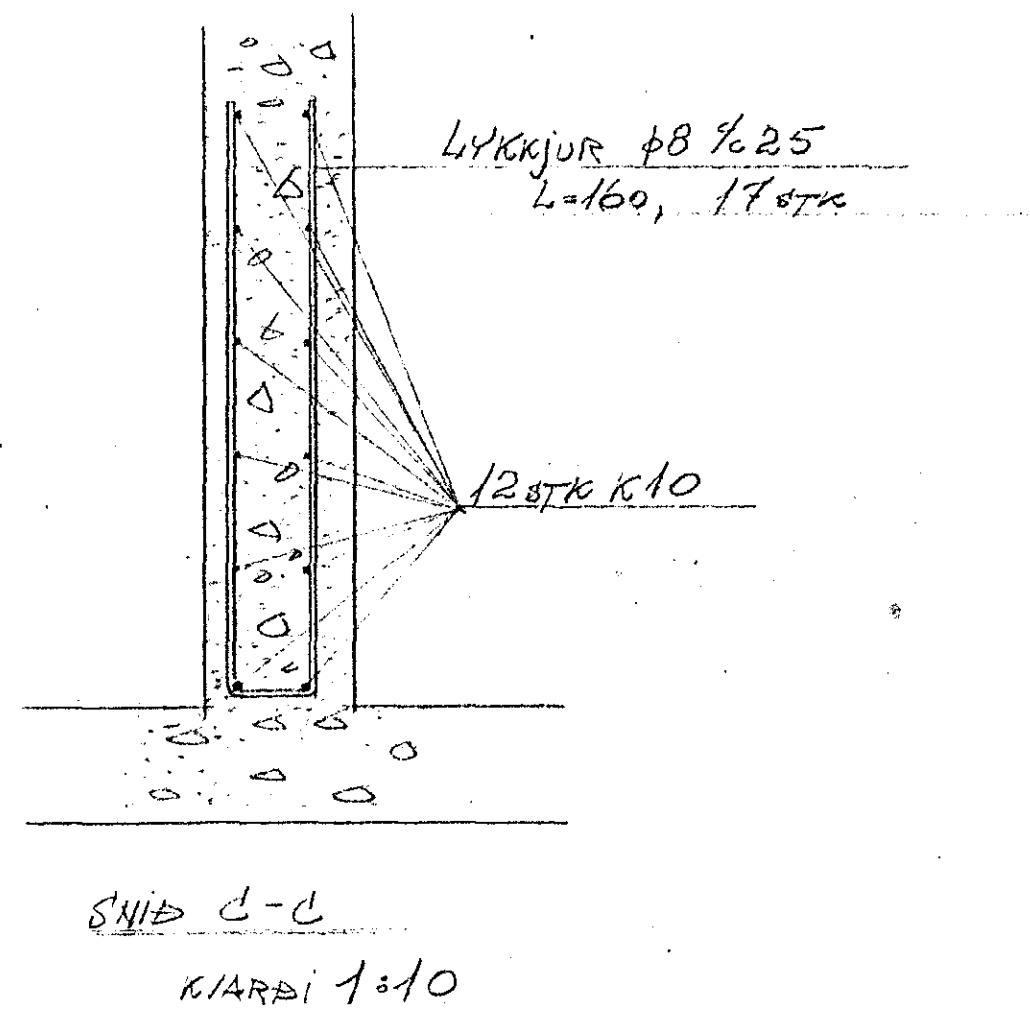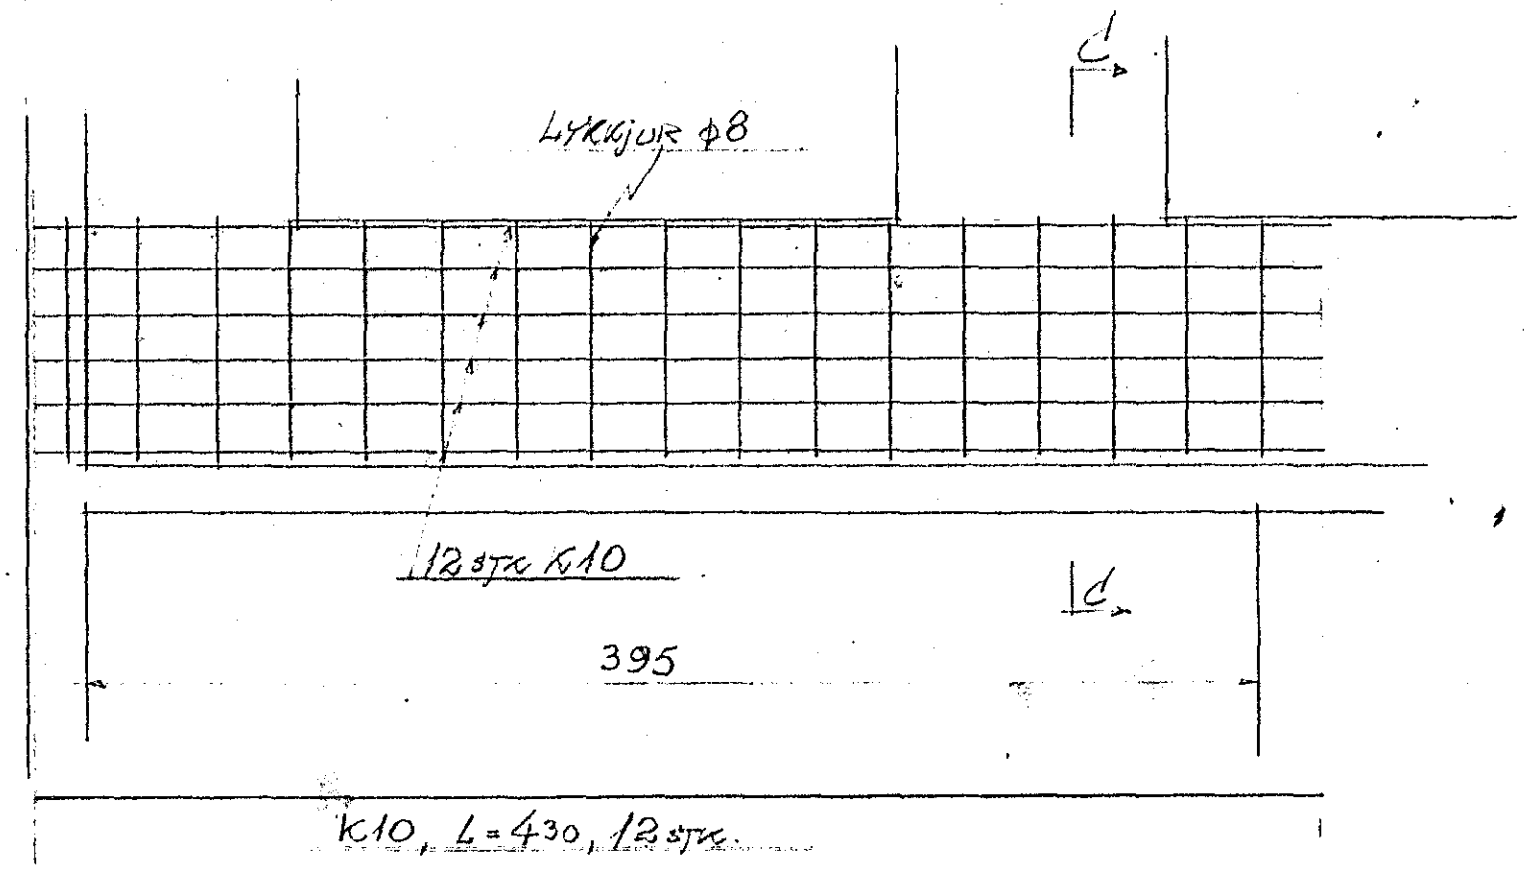

105

MIDVANGUR 99-109  
JARNALÖGN

Hafnaafirði 1. júní 1963  
Dorsteinn Lúðvísson F.T.F.