



SNIP-d
KVARDI 1:10


SNIP a-b
KVARDI 1:50

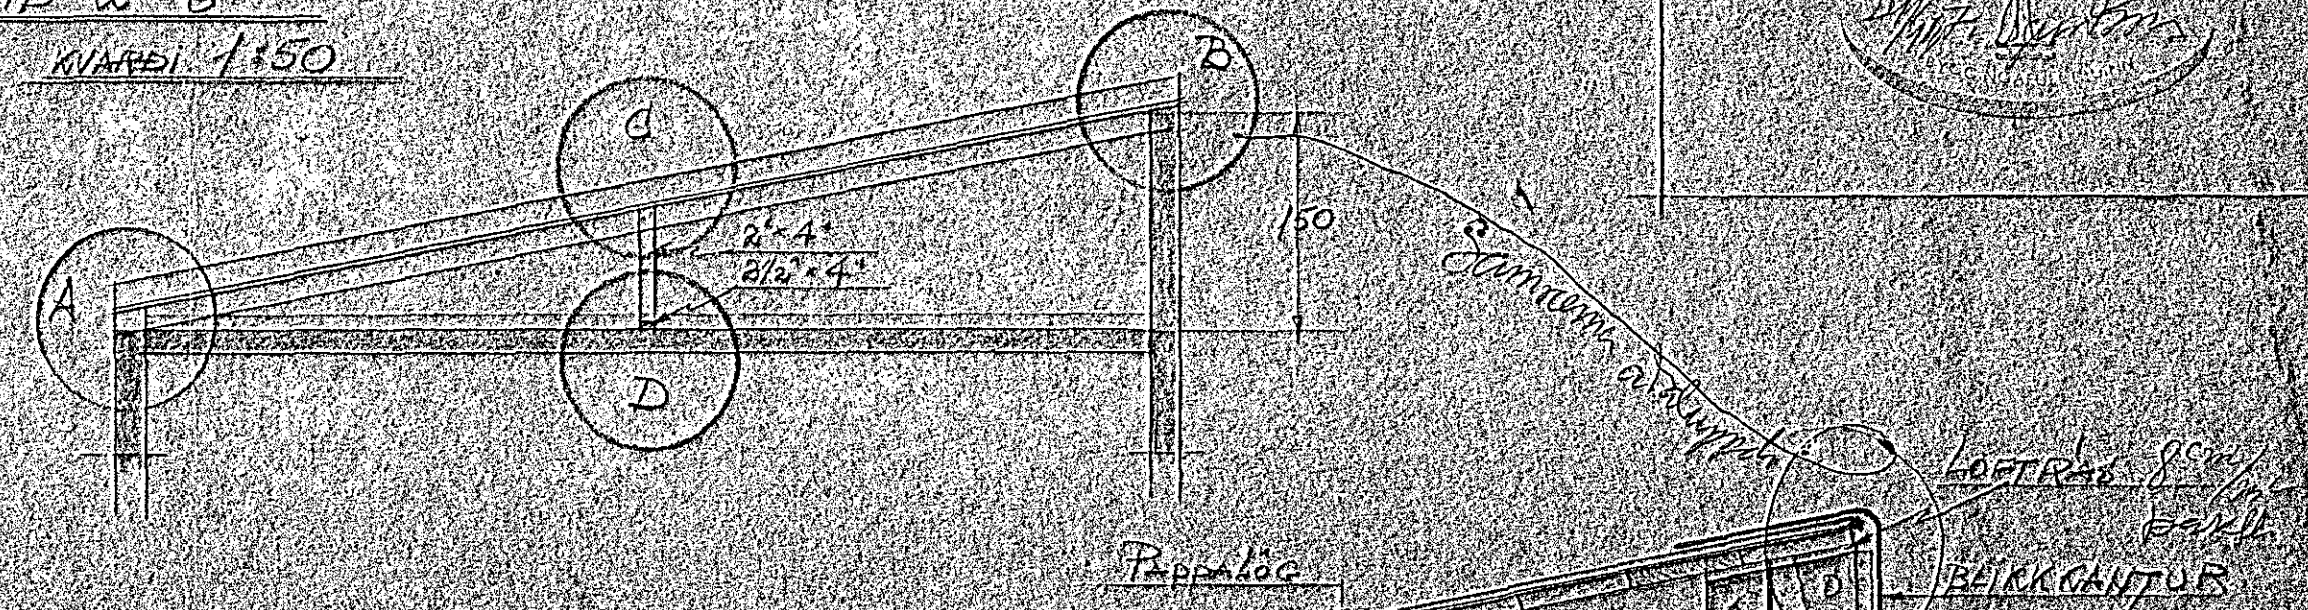

GRUNNMYND
KVARDI 1:50

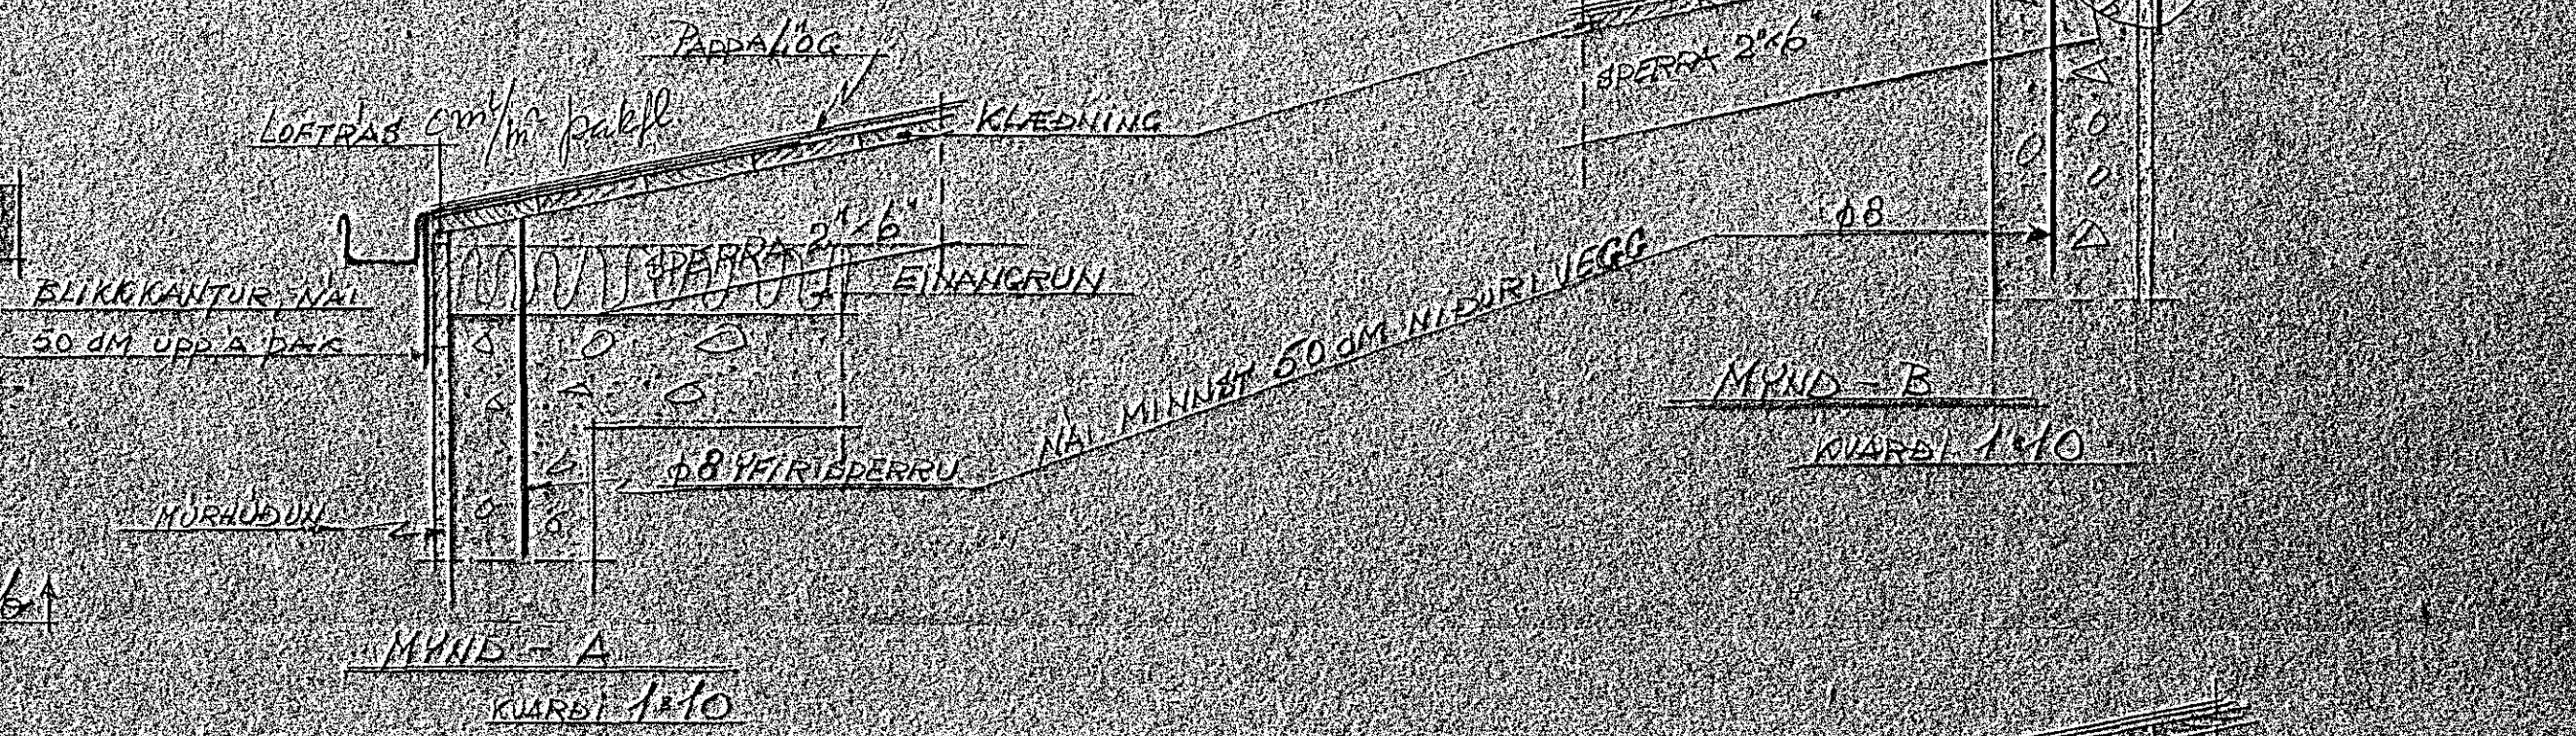

MYND-A
KVARDI 1:10

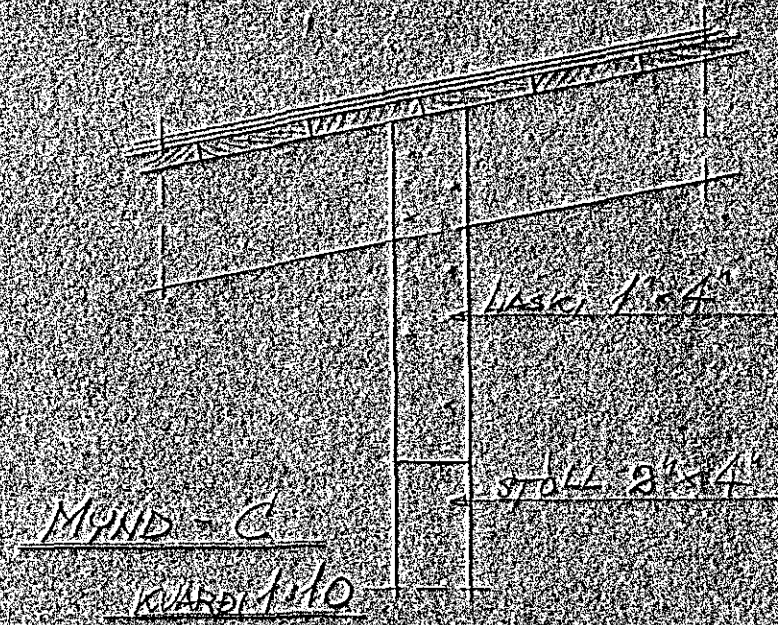

MYND-D
KVARDI 1:10

MIDVANGUR 99-109
PAK

Hafnarfjarði 1. júní 1969
Þorsteinn Sigurðsson T.T.F.