



JARN.


BLAD 1 AF 4

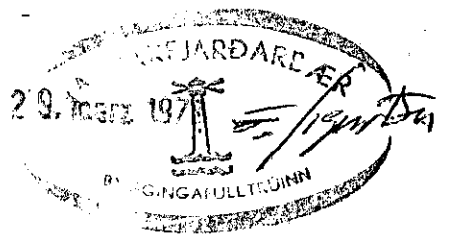

φ 8	40	KG
K 3	400	-
K 10	1450	-
K 10	145	-
SAMT:	2035	KG

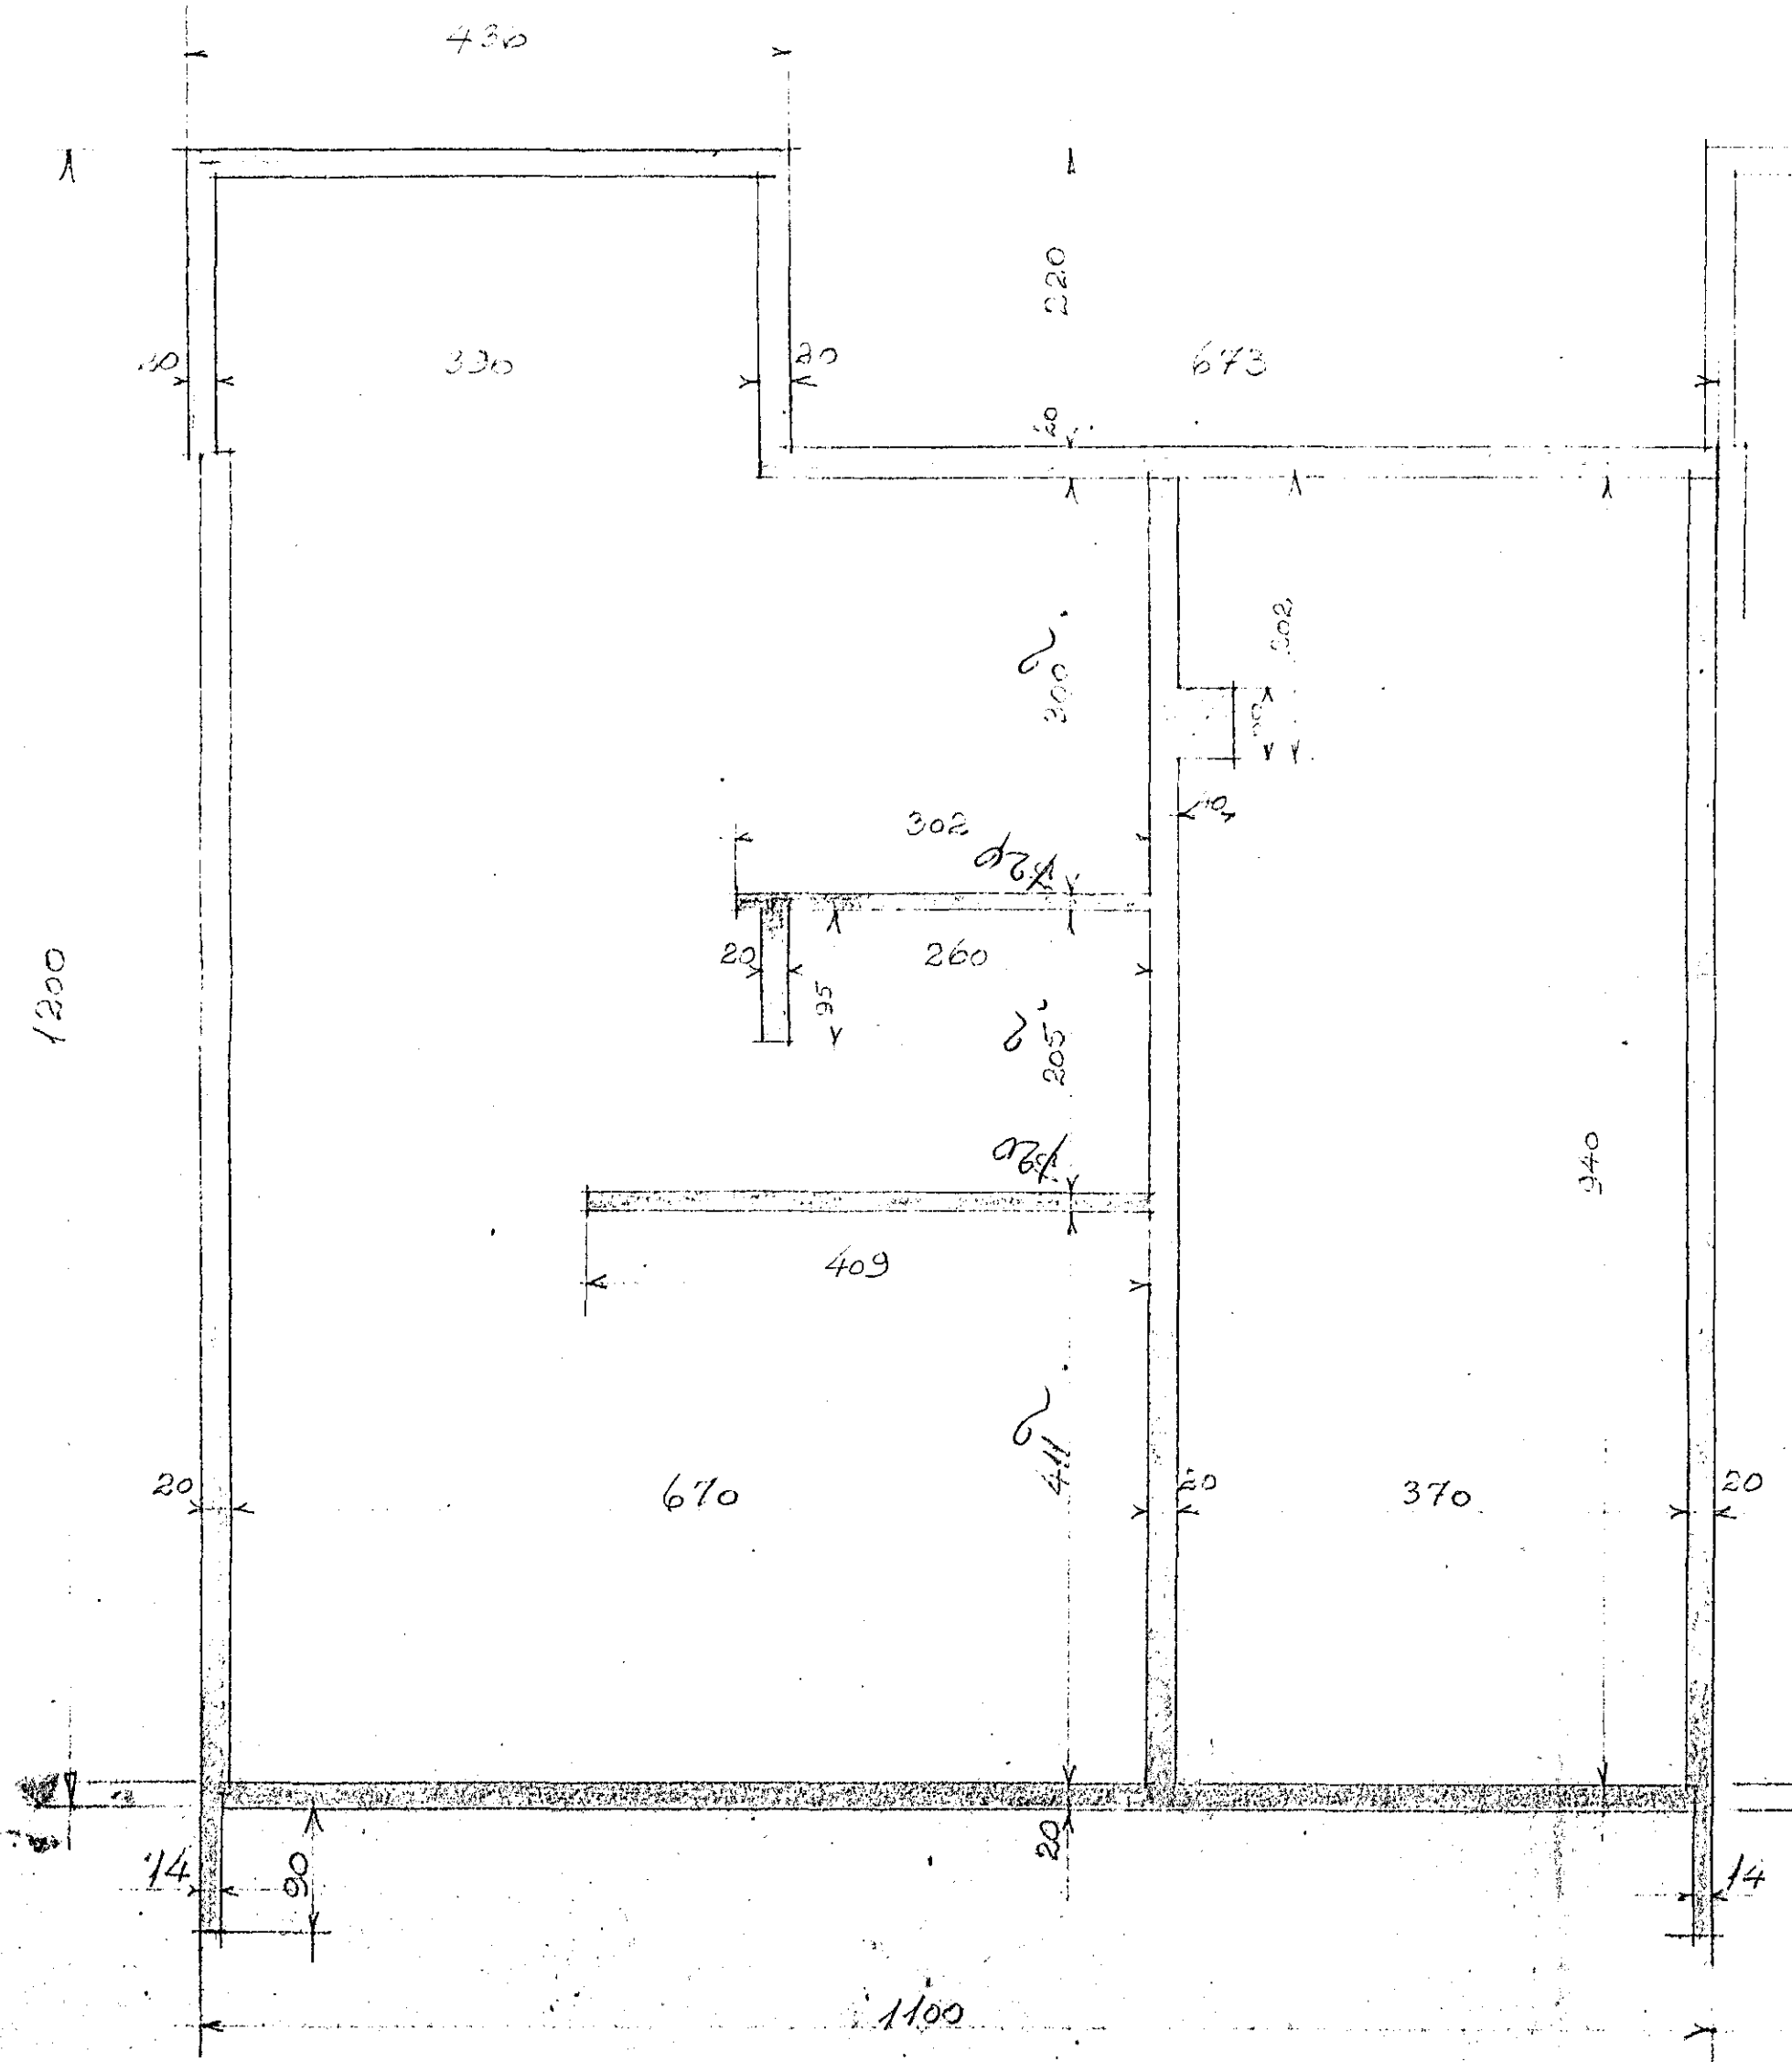

GRUNNMYND  
KVARDI 1850

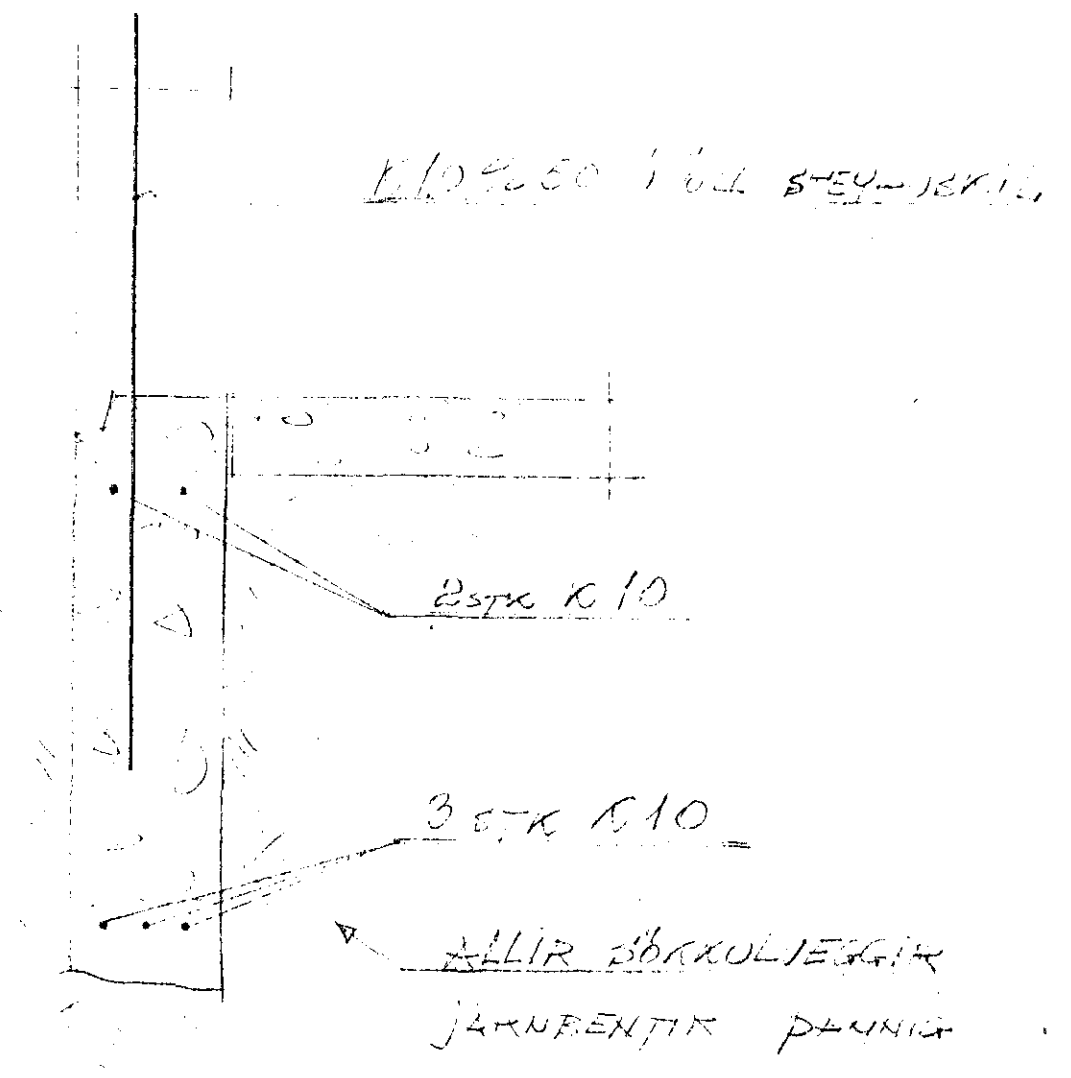

SNIÐ SÖKKULIEGGIS  
KVARDI 1850

RADHÚS  
MIDVANGUR  
SÖKKLAR

Hafnarfjörður í júní 1969  
Borleinn Torgilsson F.T.F.