

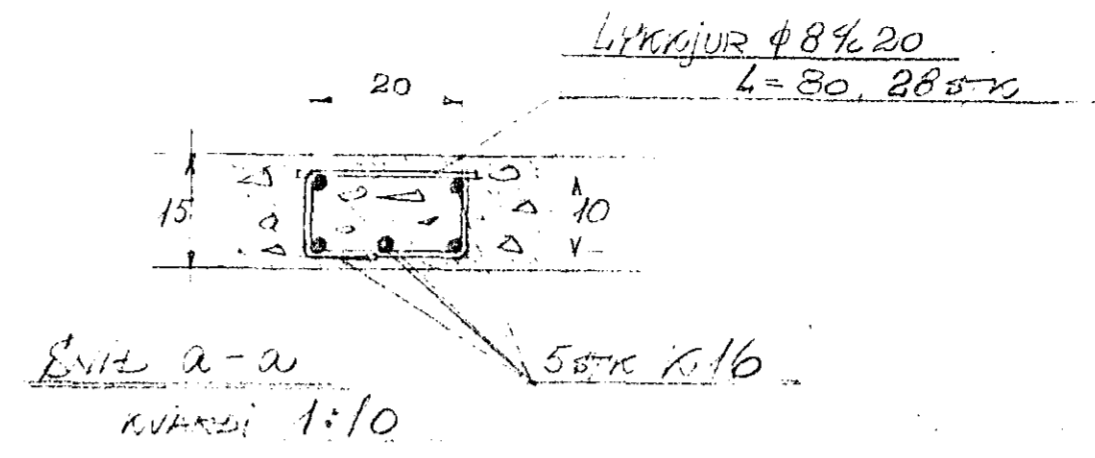
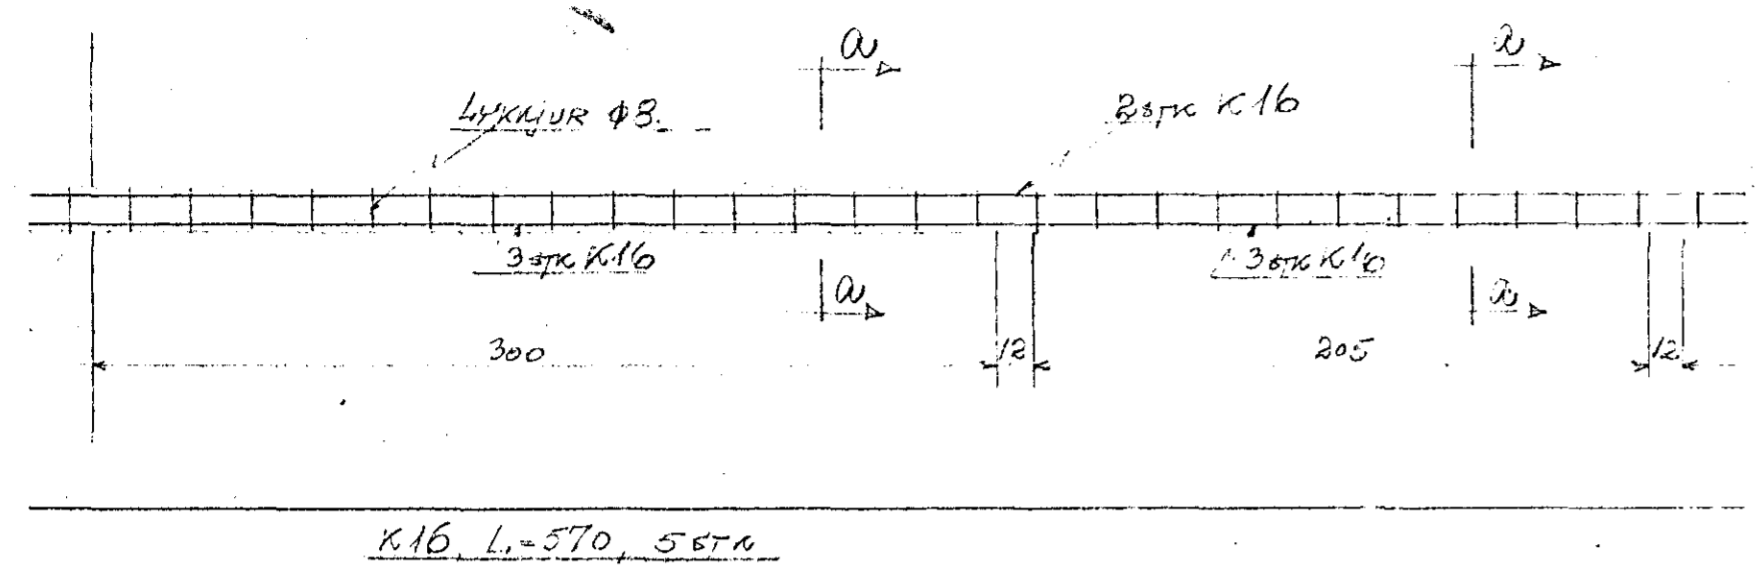




B-300
KVAFDI 1:25

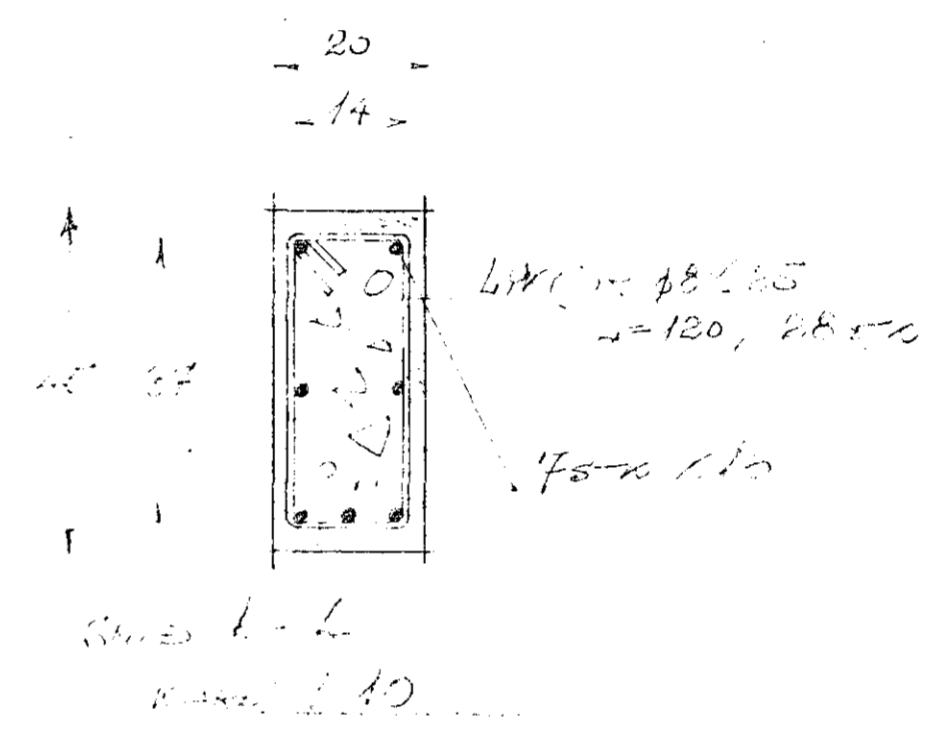

B-664
KVAFDI 1:25

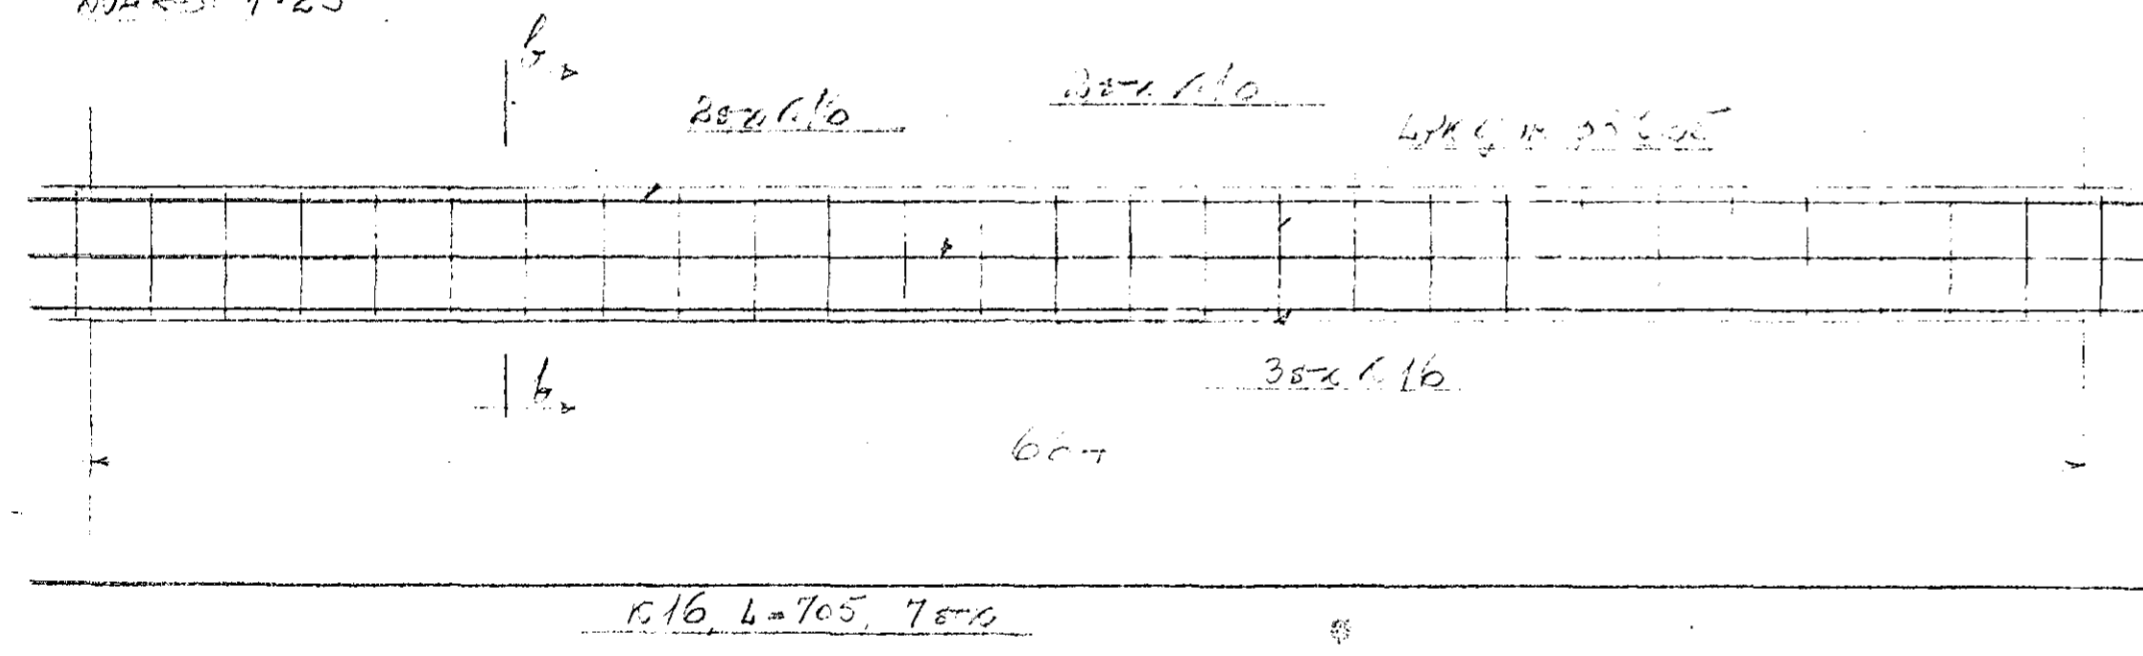

B-395
KVAFDI 1:25

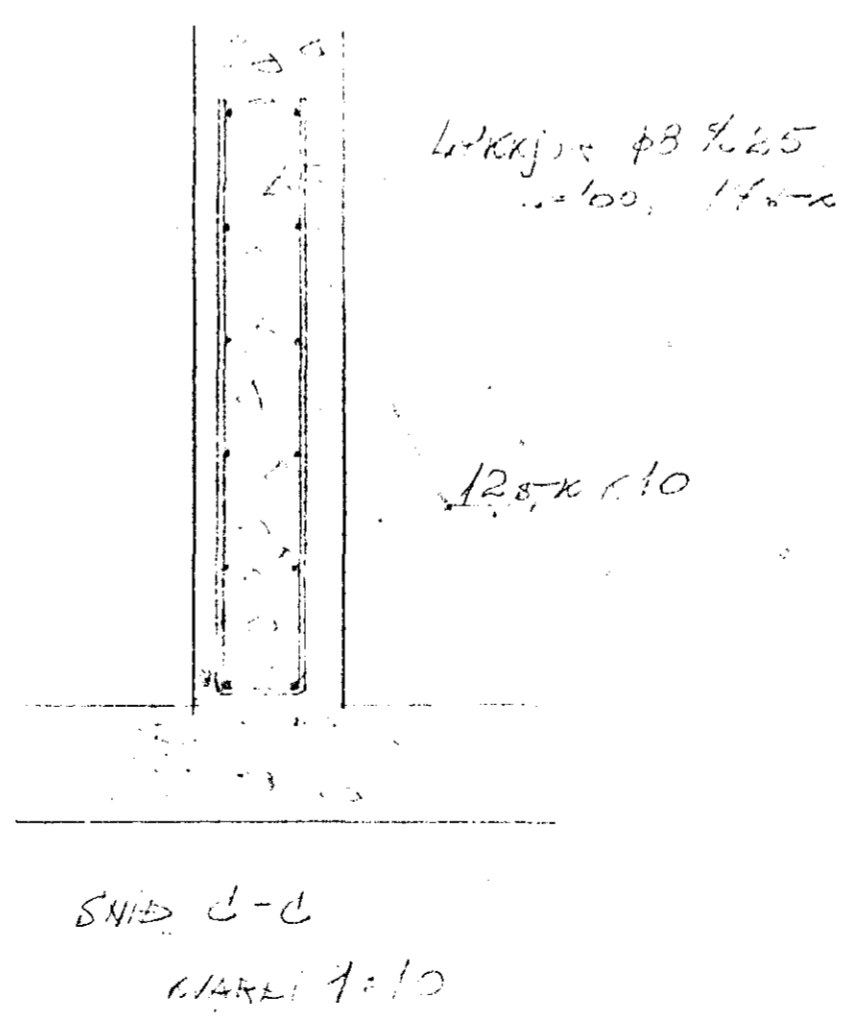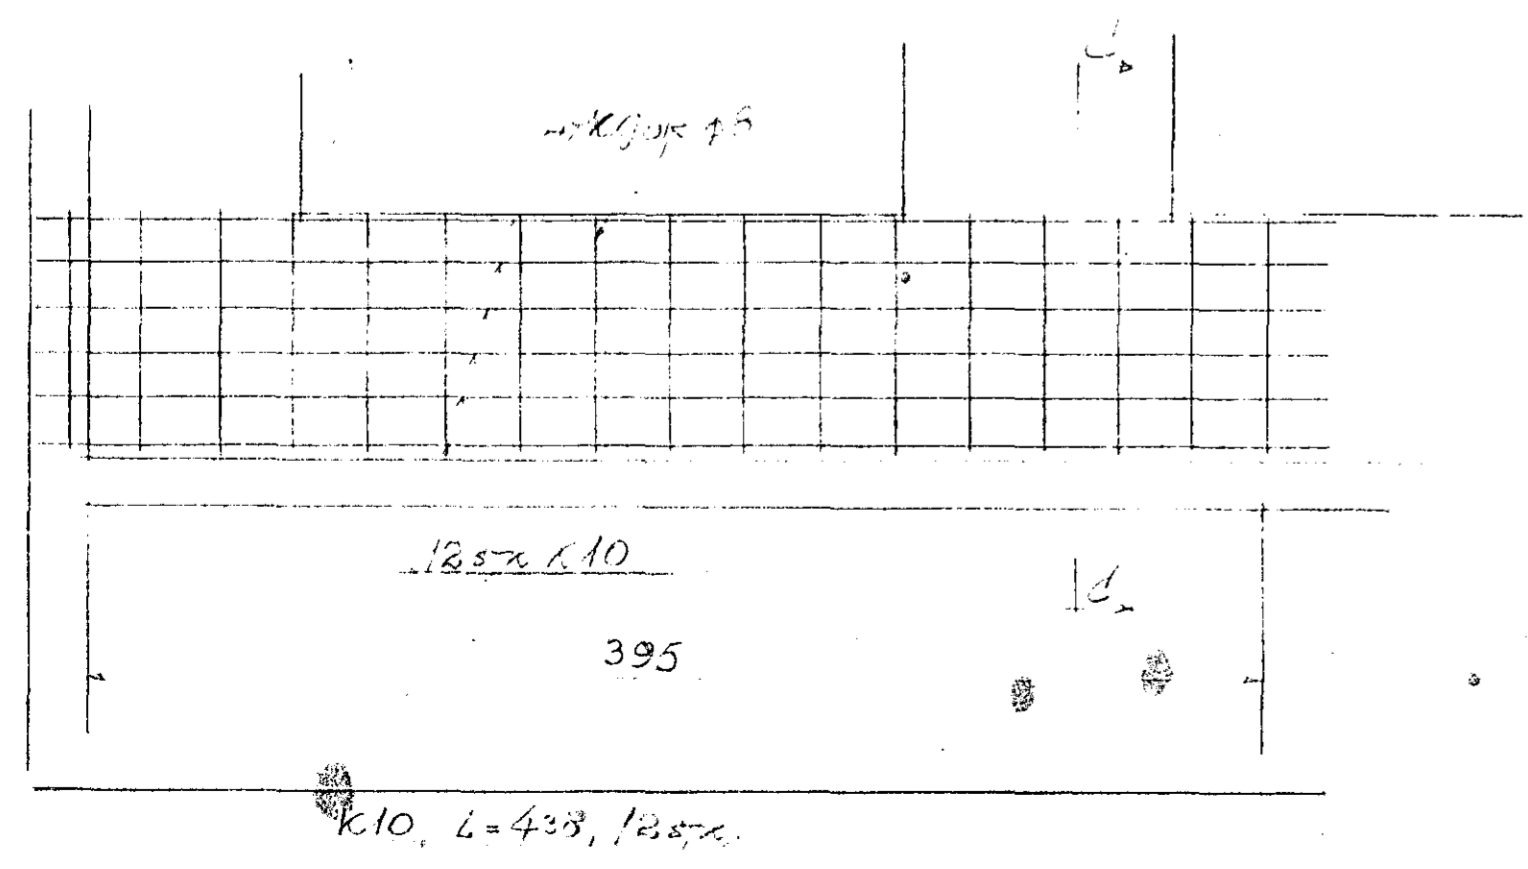

RADHÚS
MILJAHÚS
JARNHÚS

Höfnunartími: 10.10.2020
Þessi er útgáfa af...