


JÄRN.


BLAD 1 AF 4



φ 8	40 KG
K 8	400. -
K 10	1450. -
K 16	145. -
SAMT: 2035. KG.	

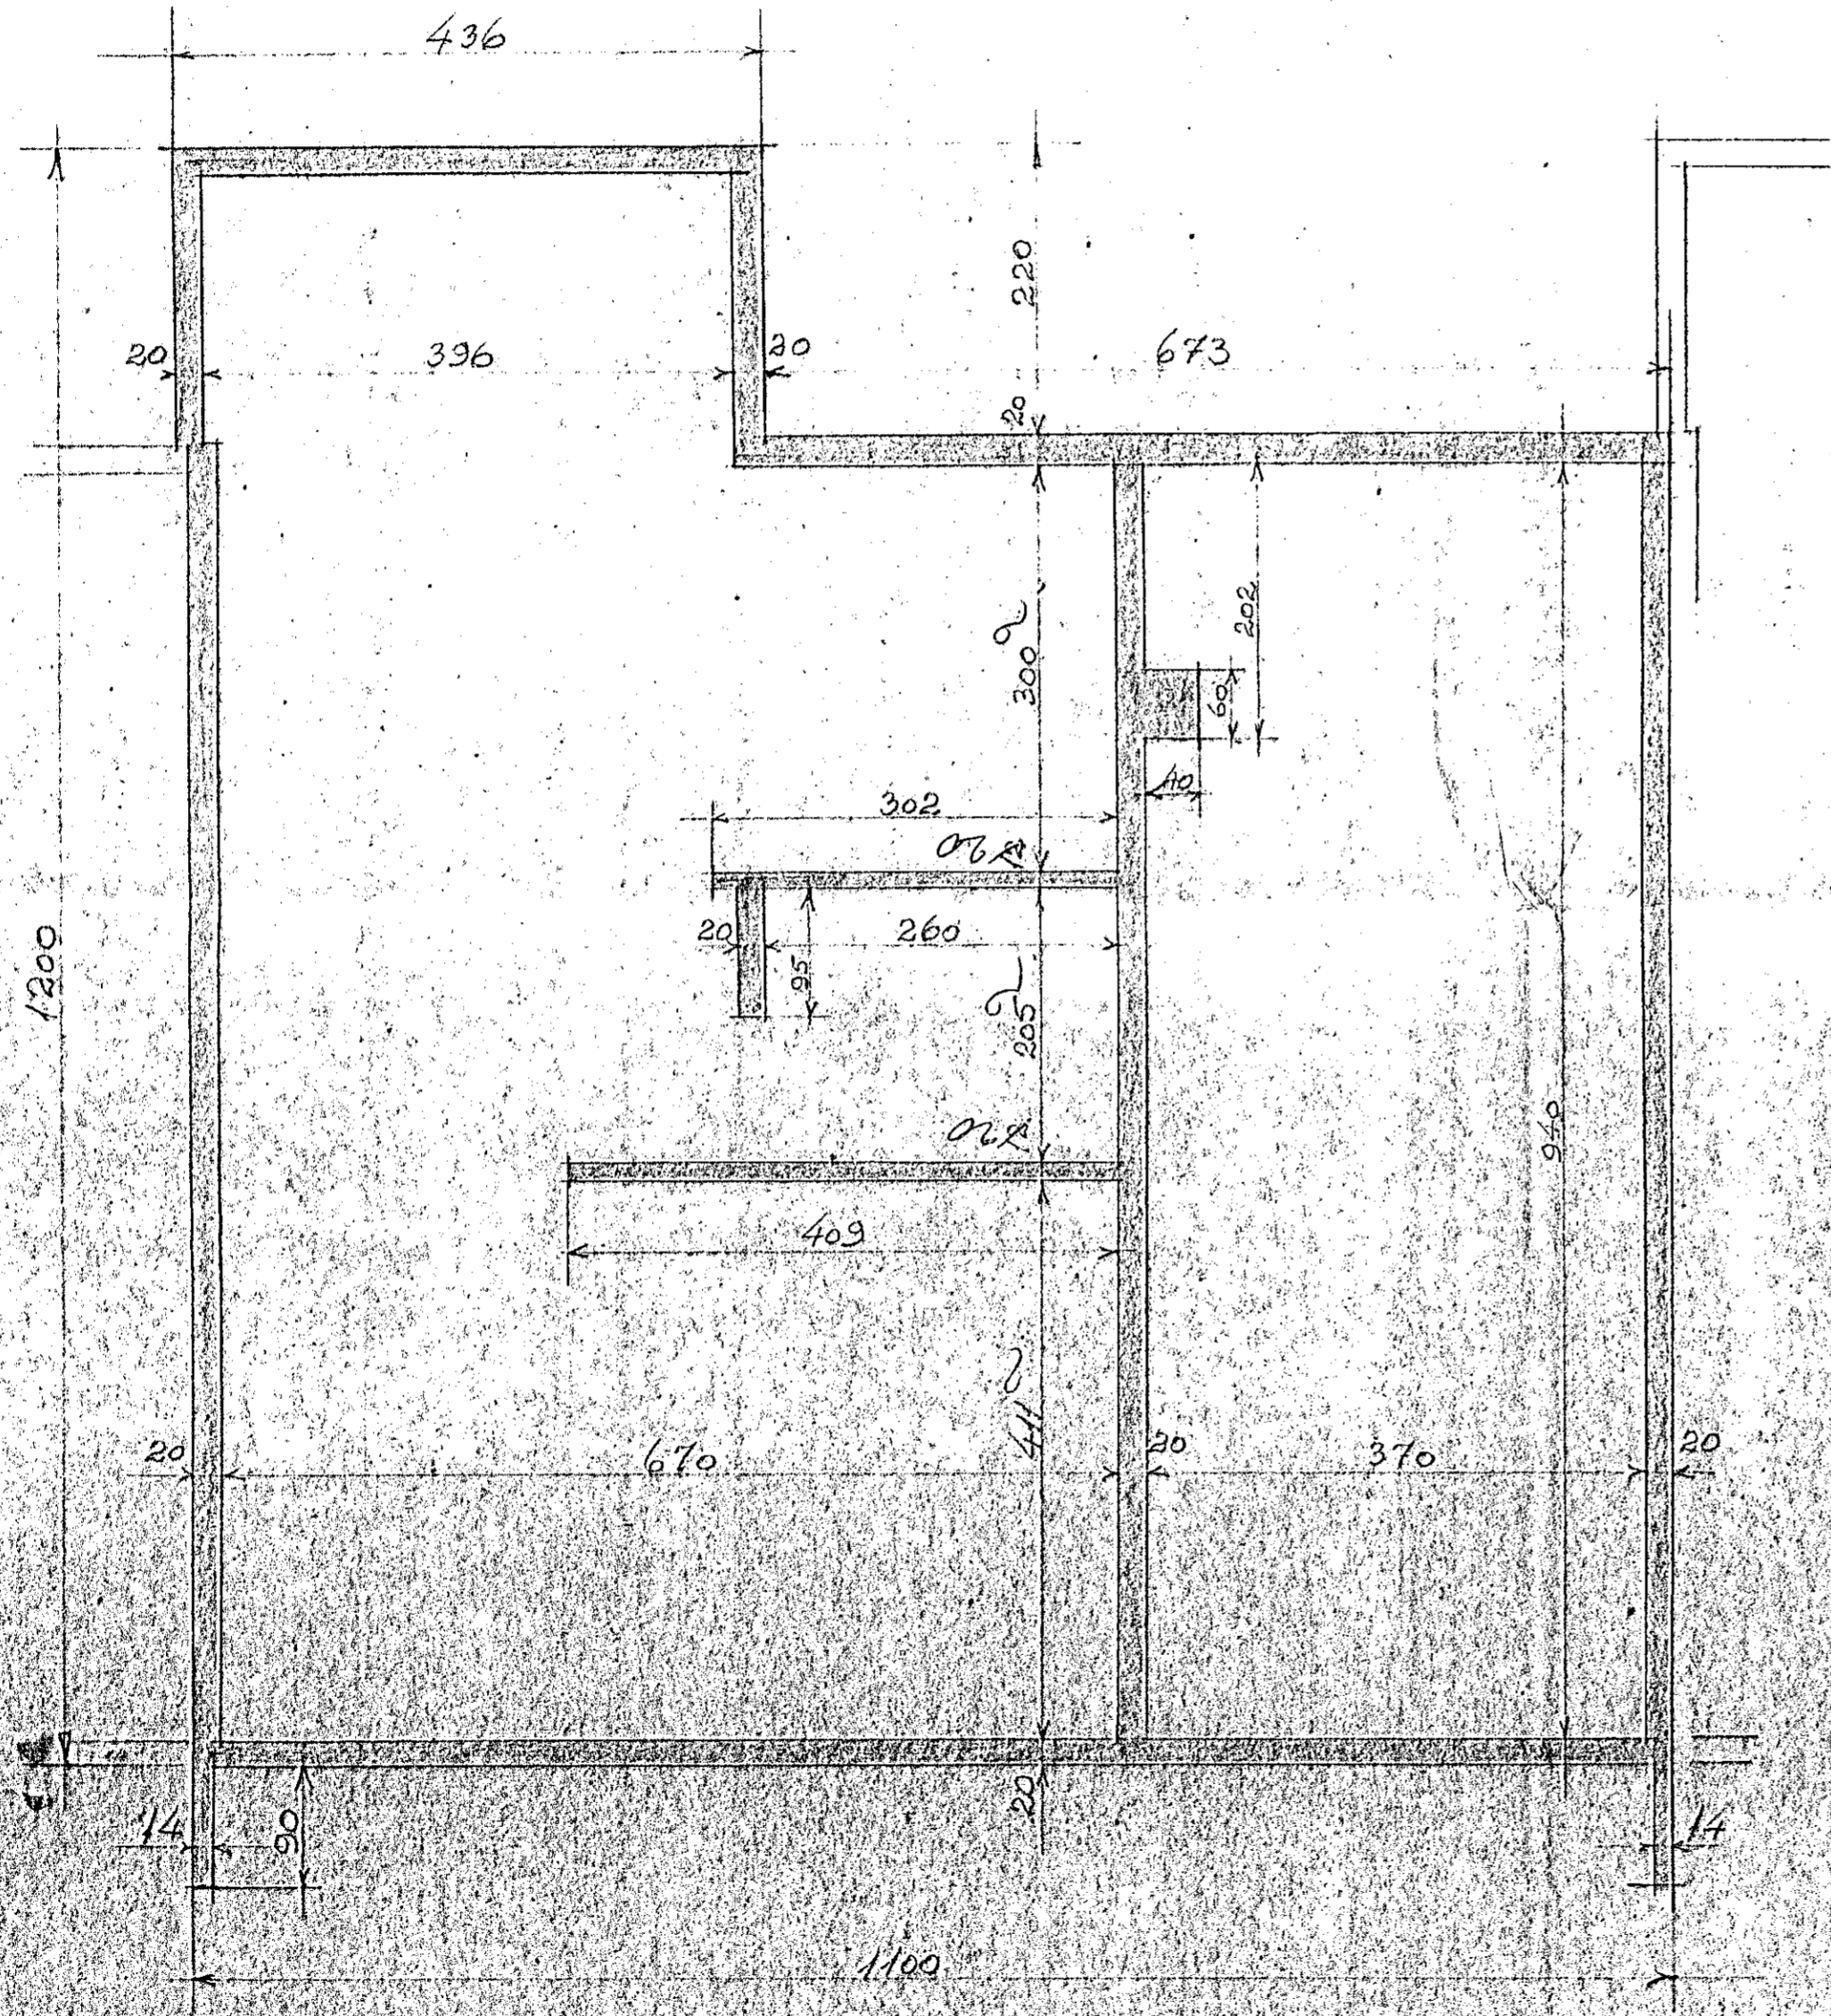

GRUNNMYND
KVARDI 1:50

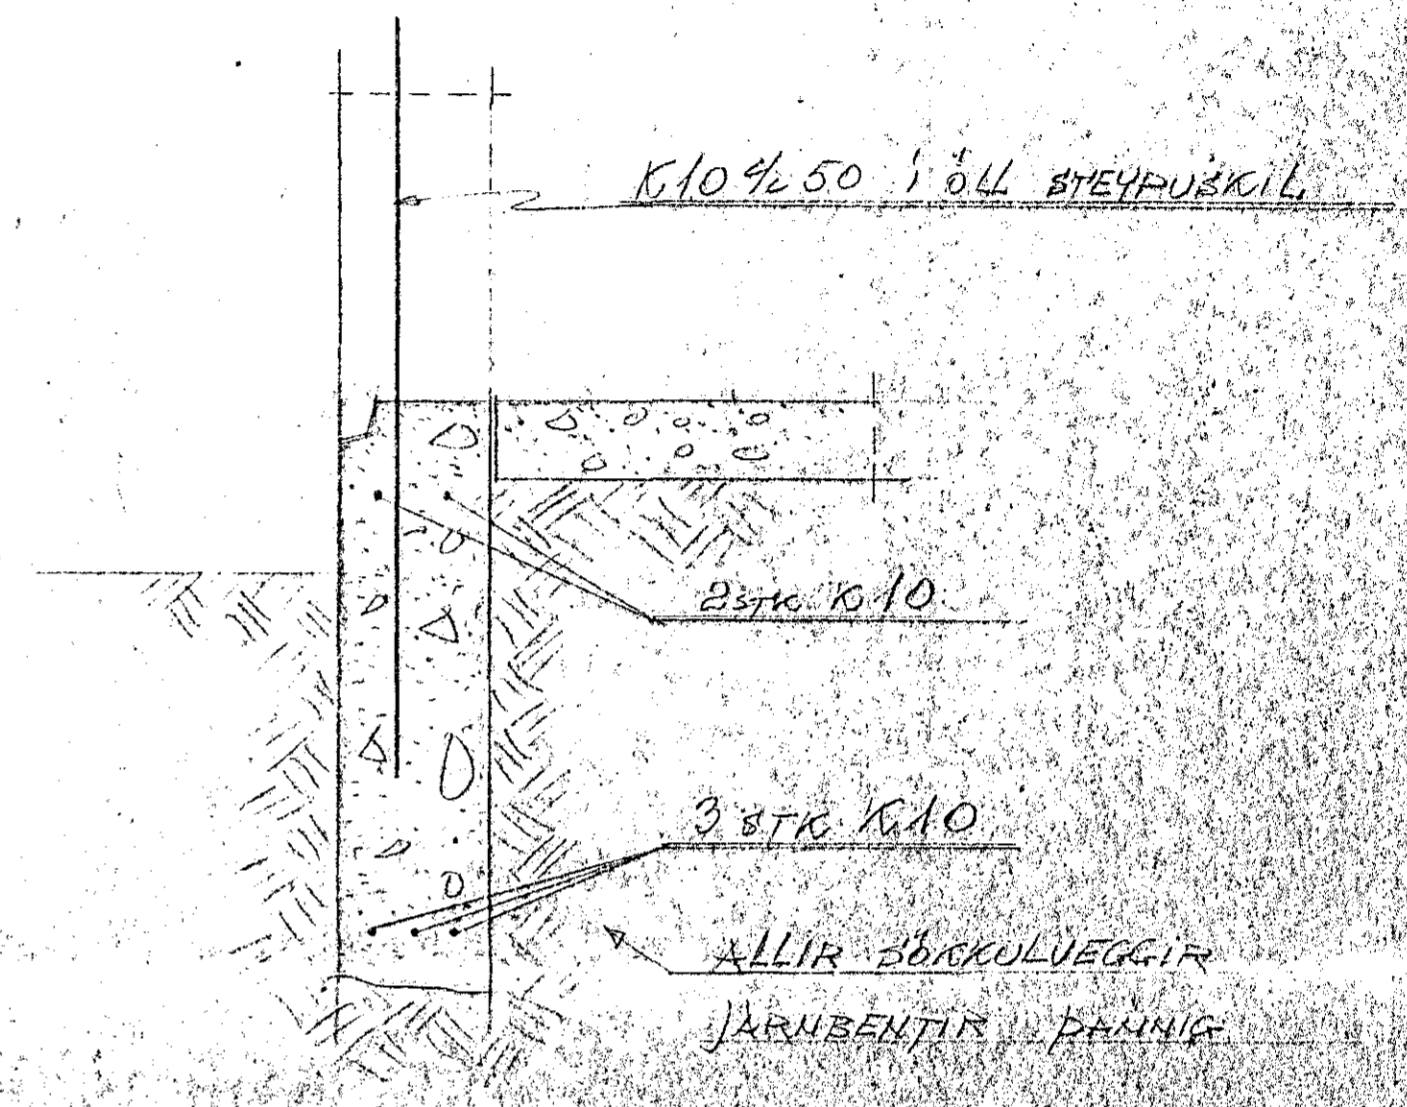

SNID I SÖKKULVEGG
KVARDI 1:10

RATHÚS
MIDVANGUR
SÖKKLAR

Hafnarfirði í júní 1969
Þorsteinn Ingólfsson F.T.F.