
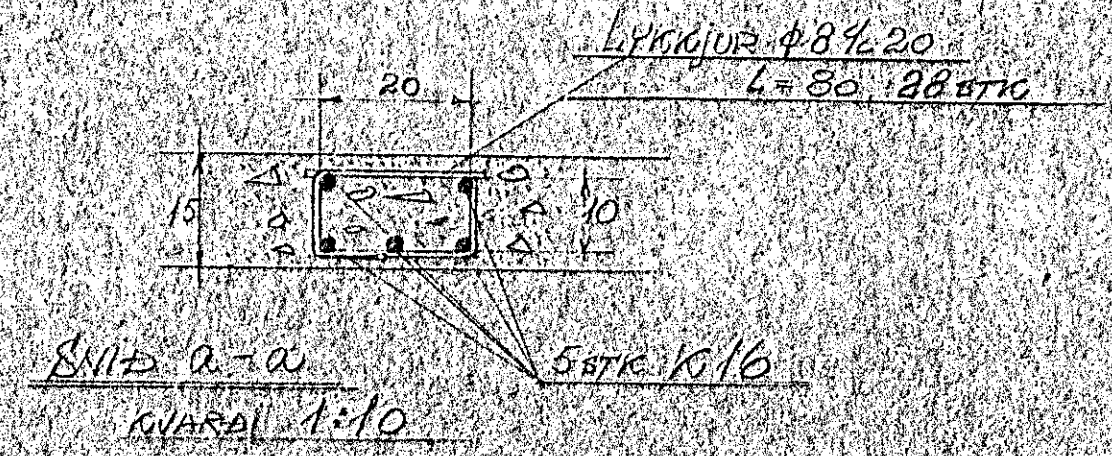




B-300

KVARN 1:25

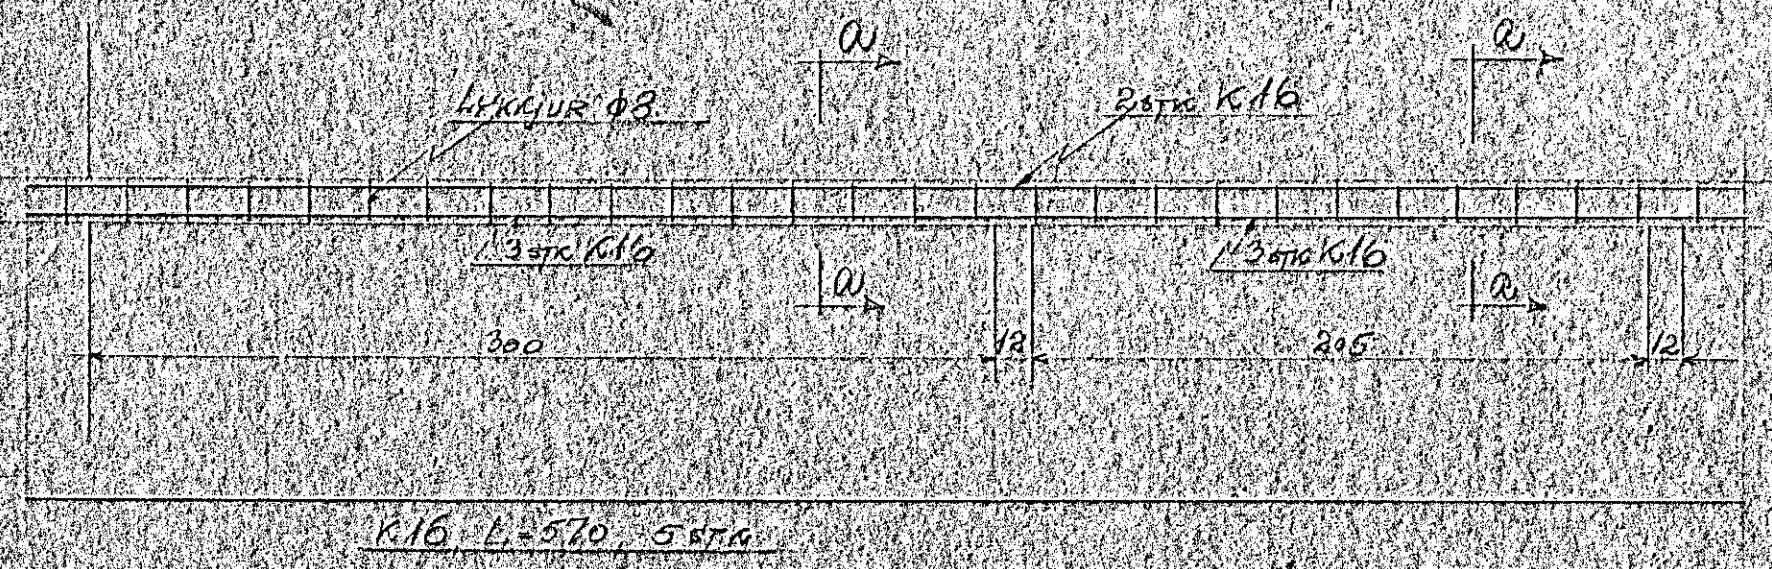



B-664

KVARN 1:25

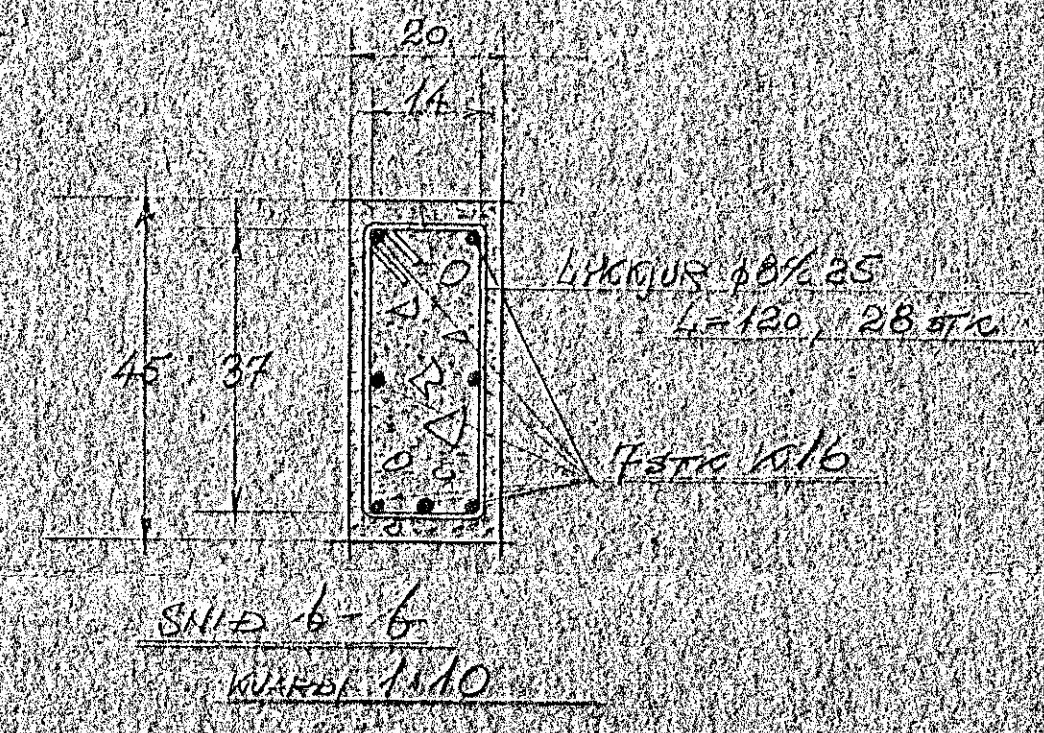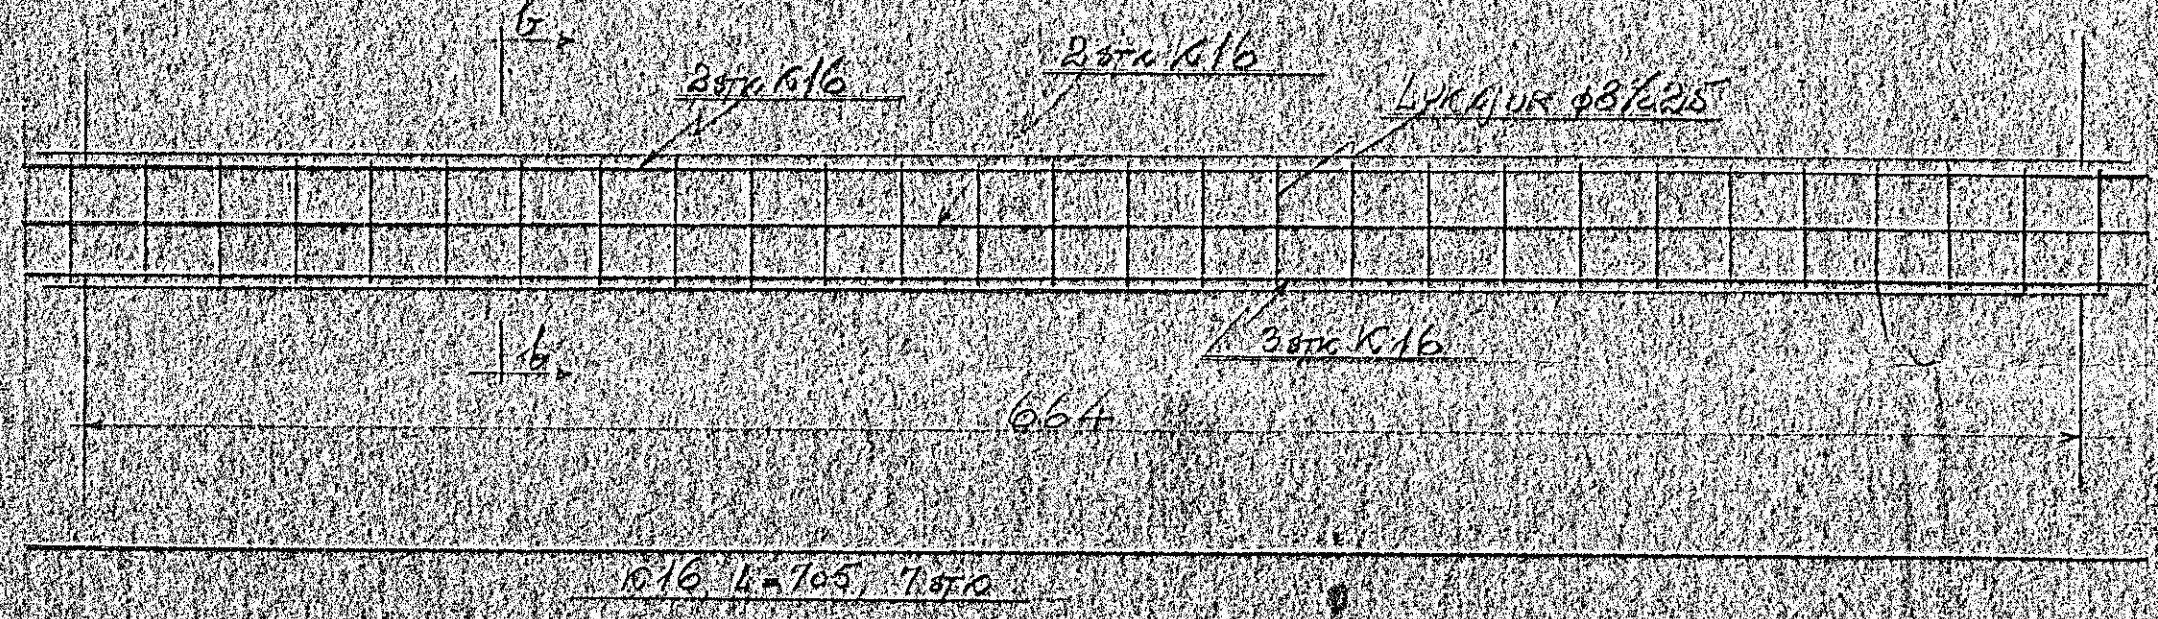

B-395

KVARN 1:25

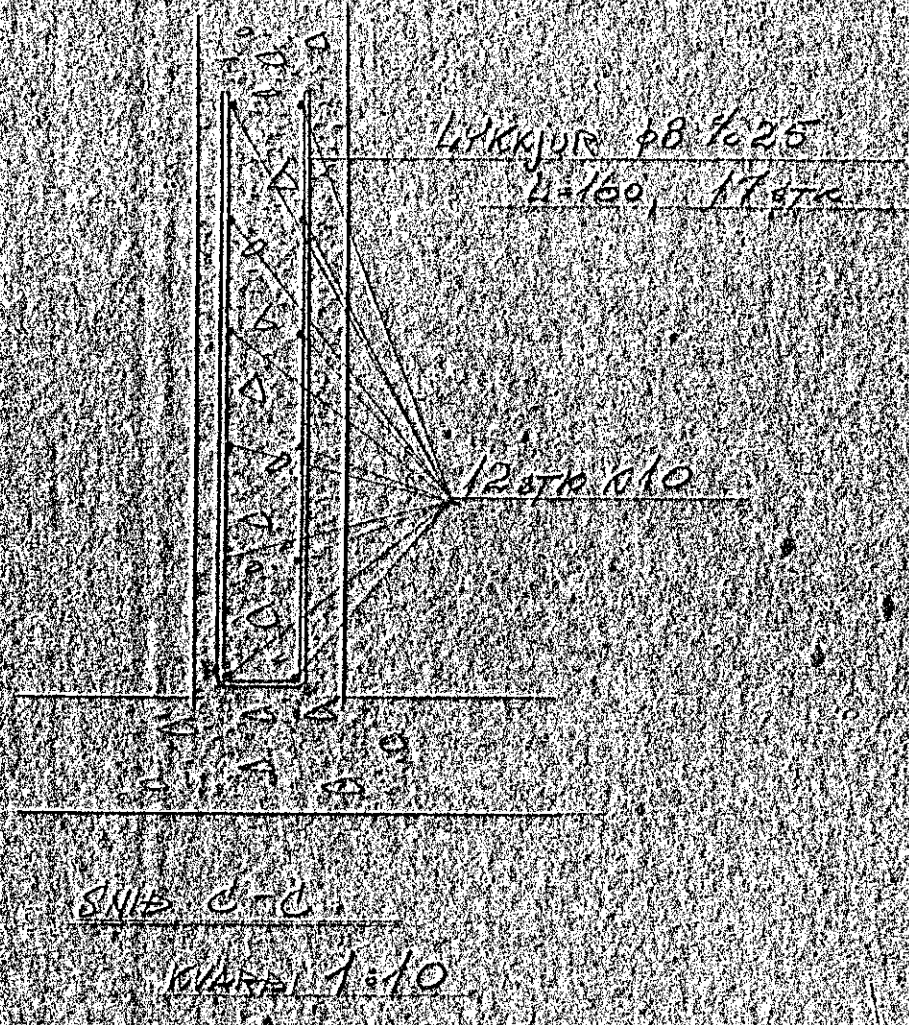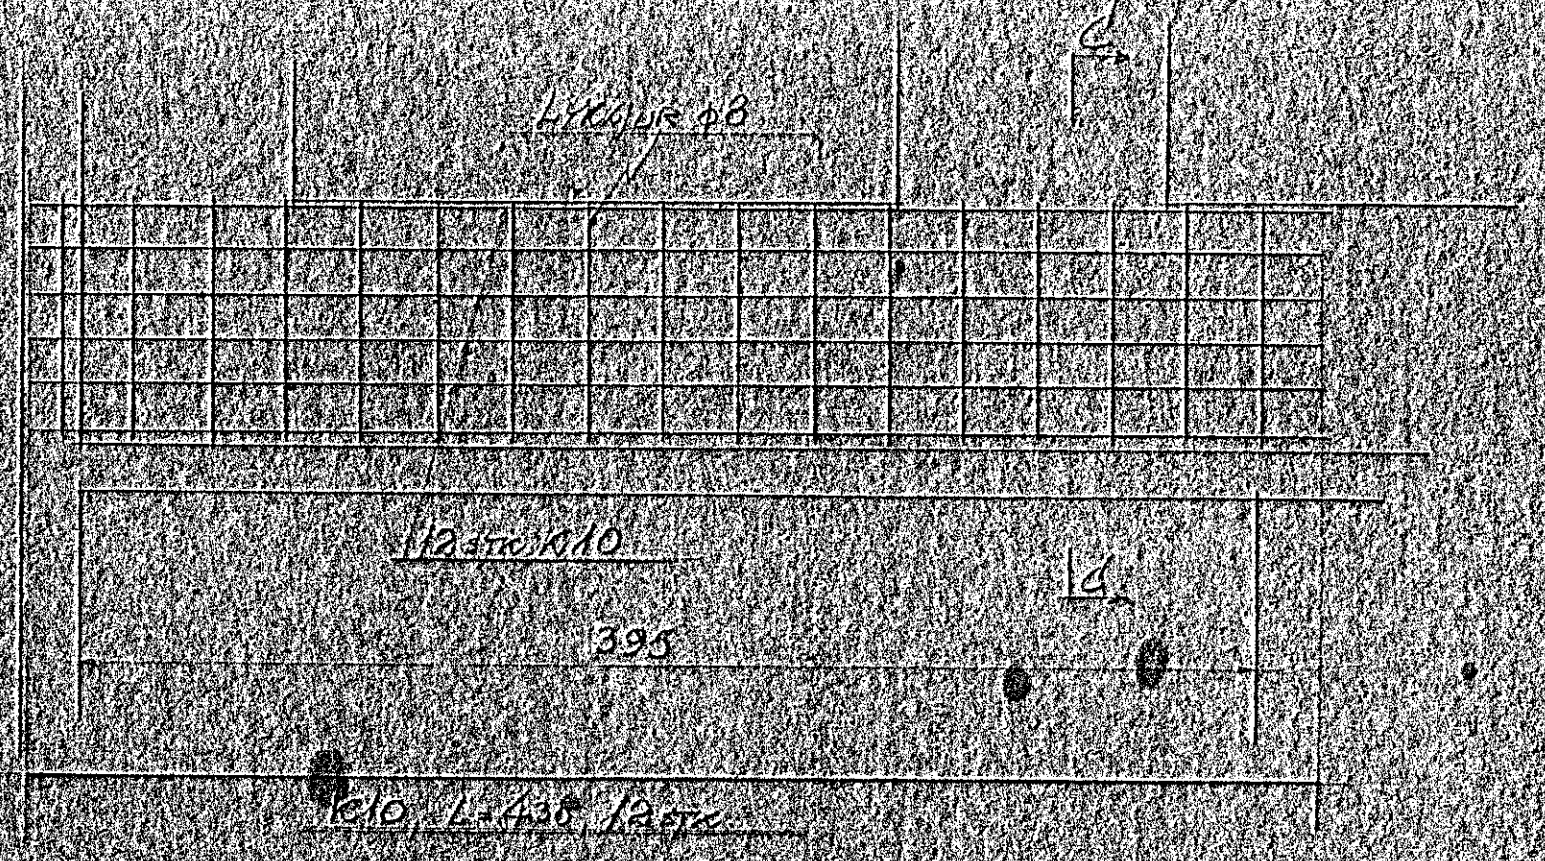

RADHUS

MIDVANGUR

JARNHOGNI

Hafnarfærðir 22. maí 1969
Óskunnir Ingólfsson R.F.