
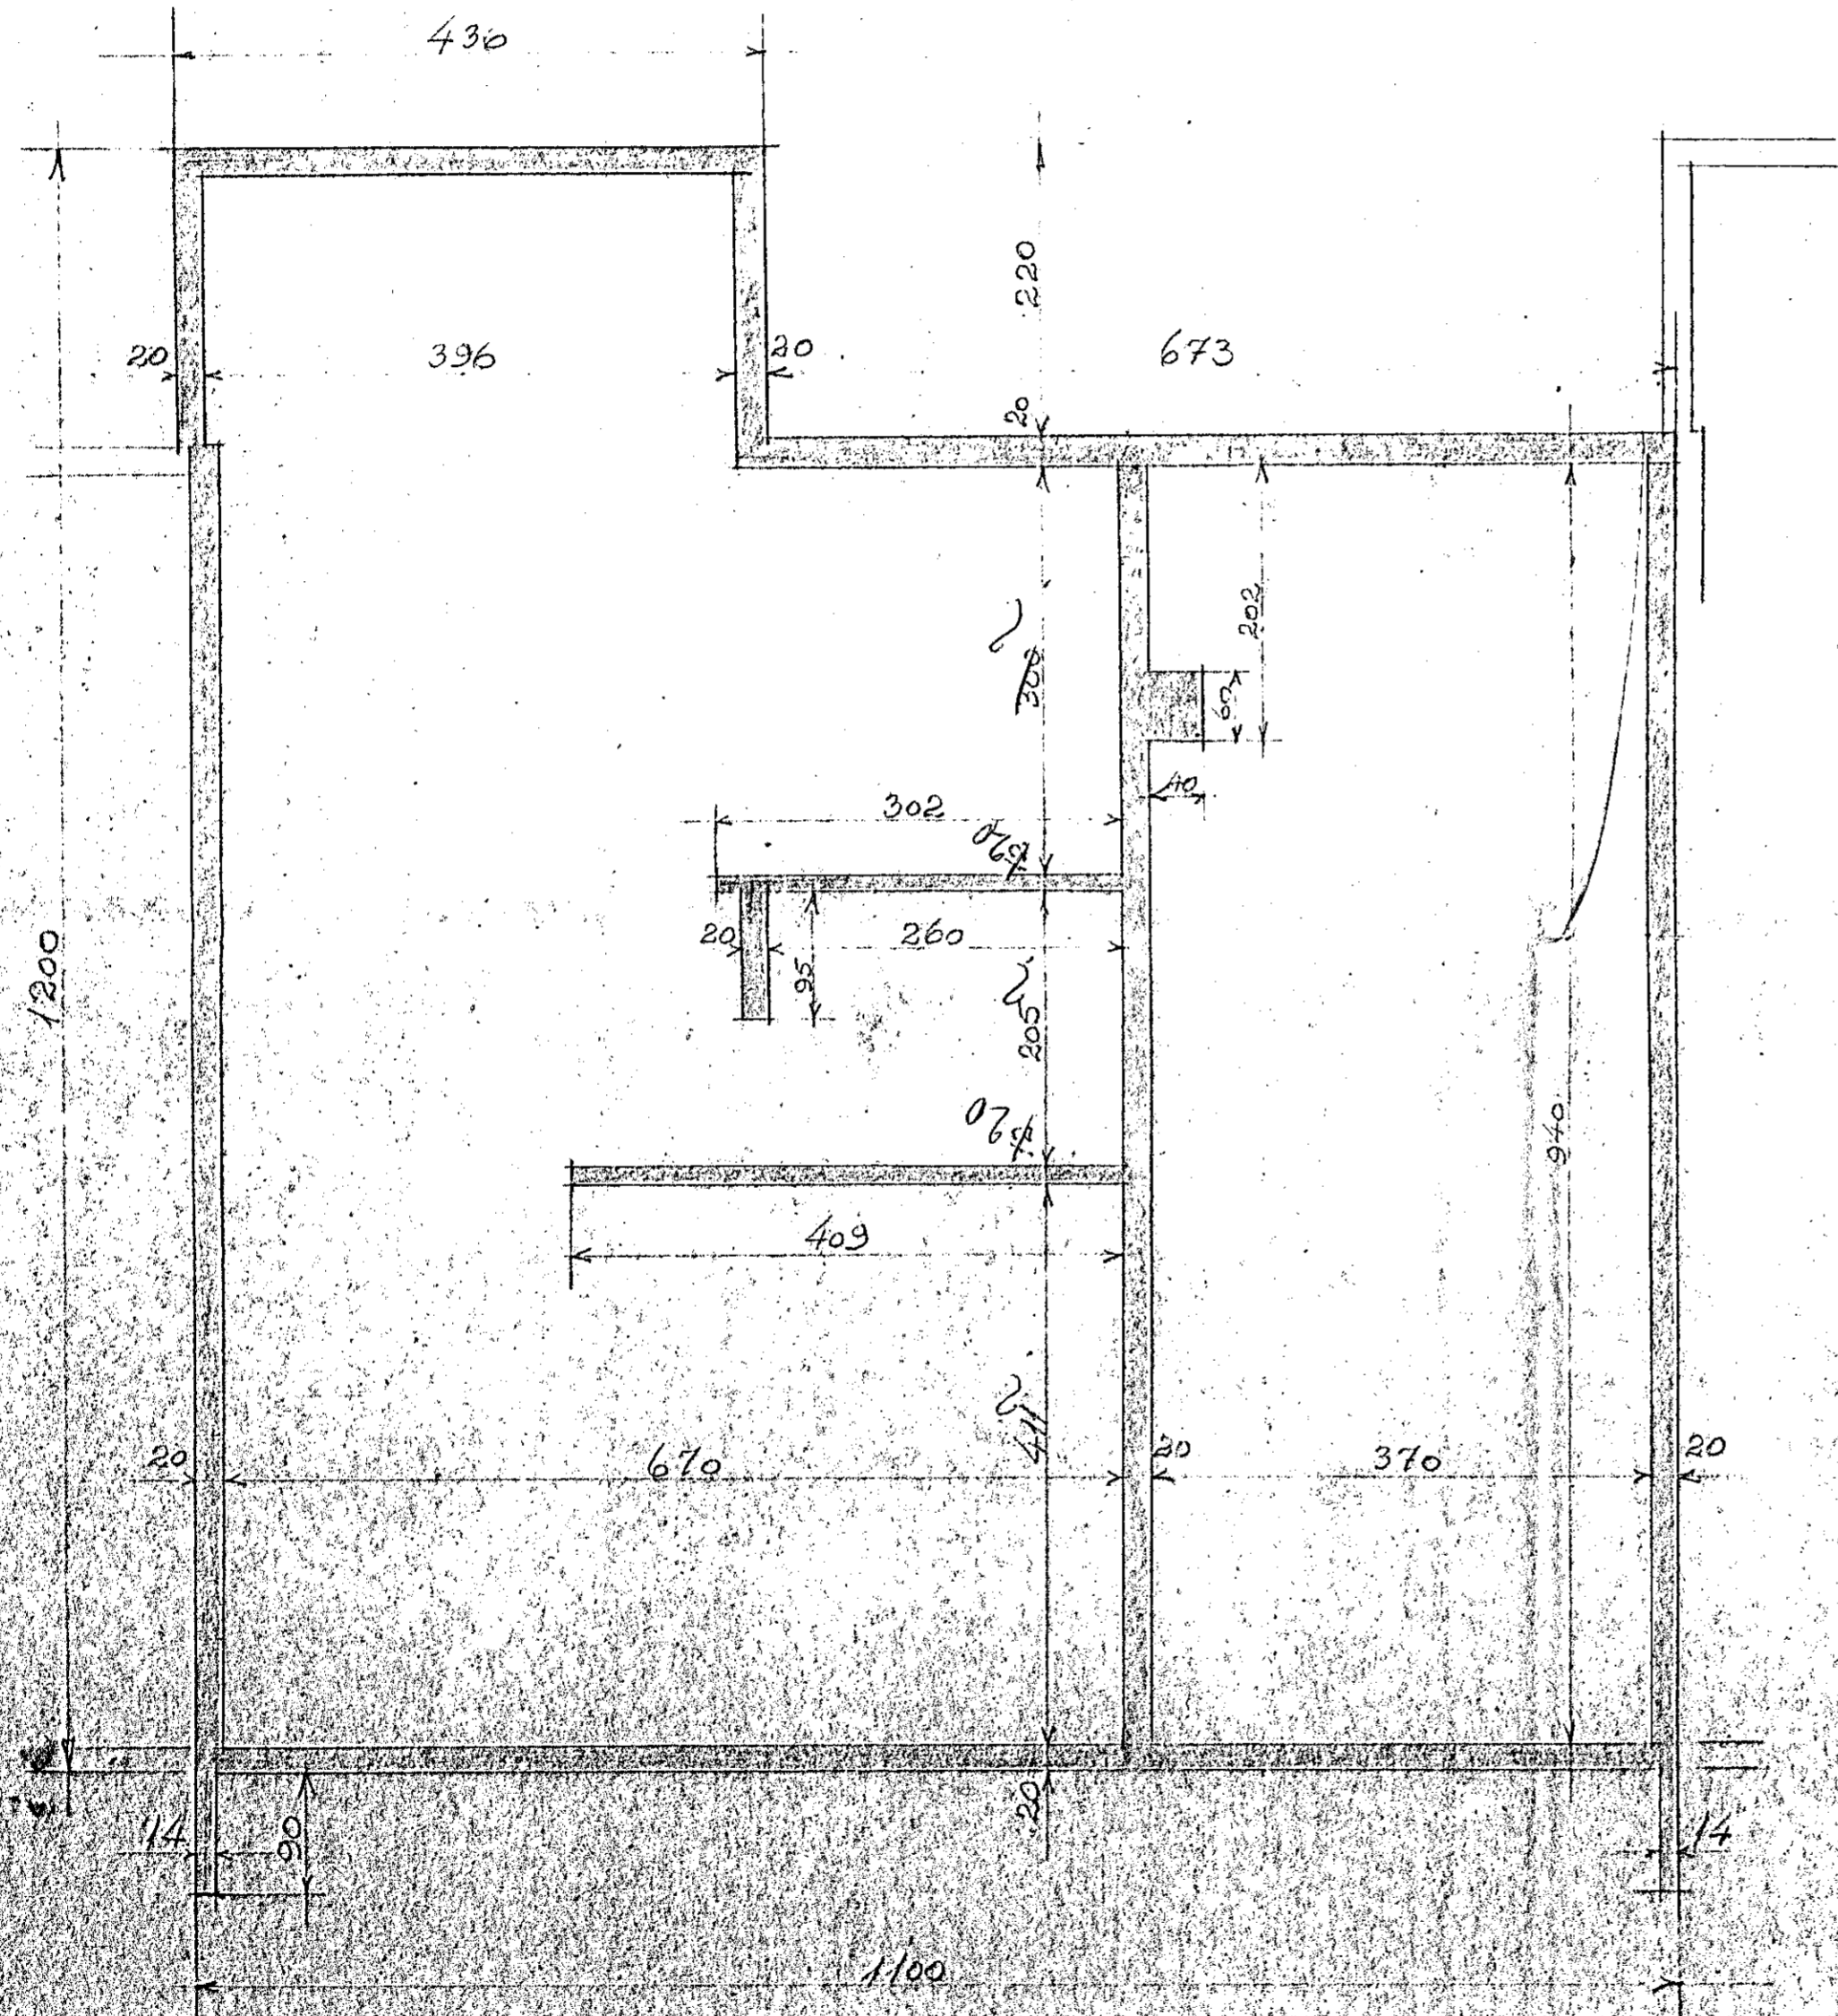



JARN.

BLAD 1 AF 4

φ 8	40 KG
K 8	400. -
K 10	1450. -
K 10	145. -
SAMT:	2035. KG.

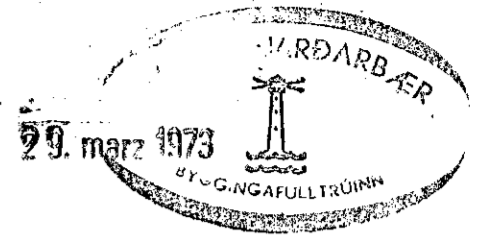

GRUNNMUND
KVARDI 1850

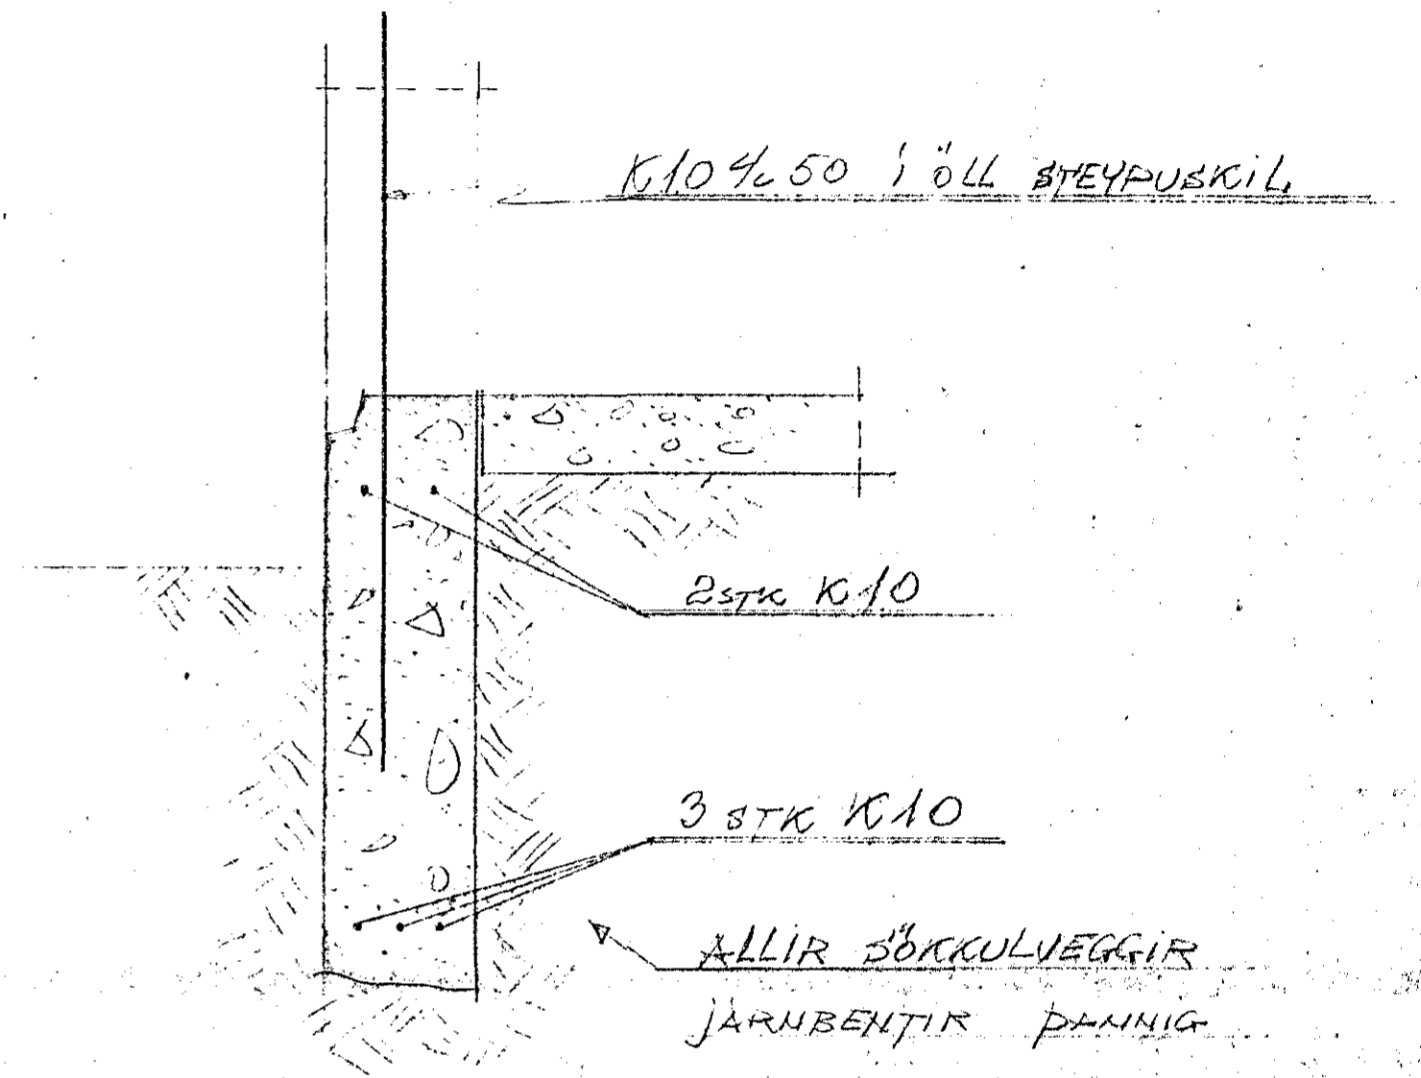

SNID I SÖKKULVEGG
KVARDI 1810

RADHÚST.
MIDVANGUR
SÖKKLAR

Hafnarfjörður í júní 1969
Borisleinn Ingólfsson F.T.F.I.