

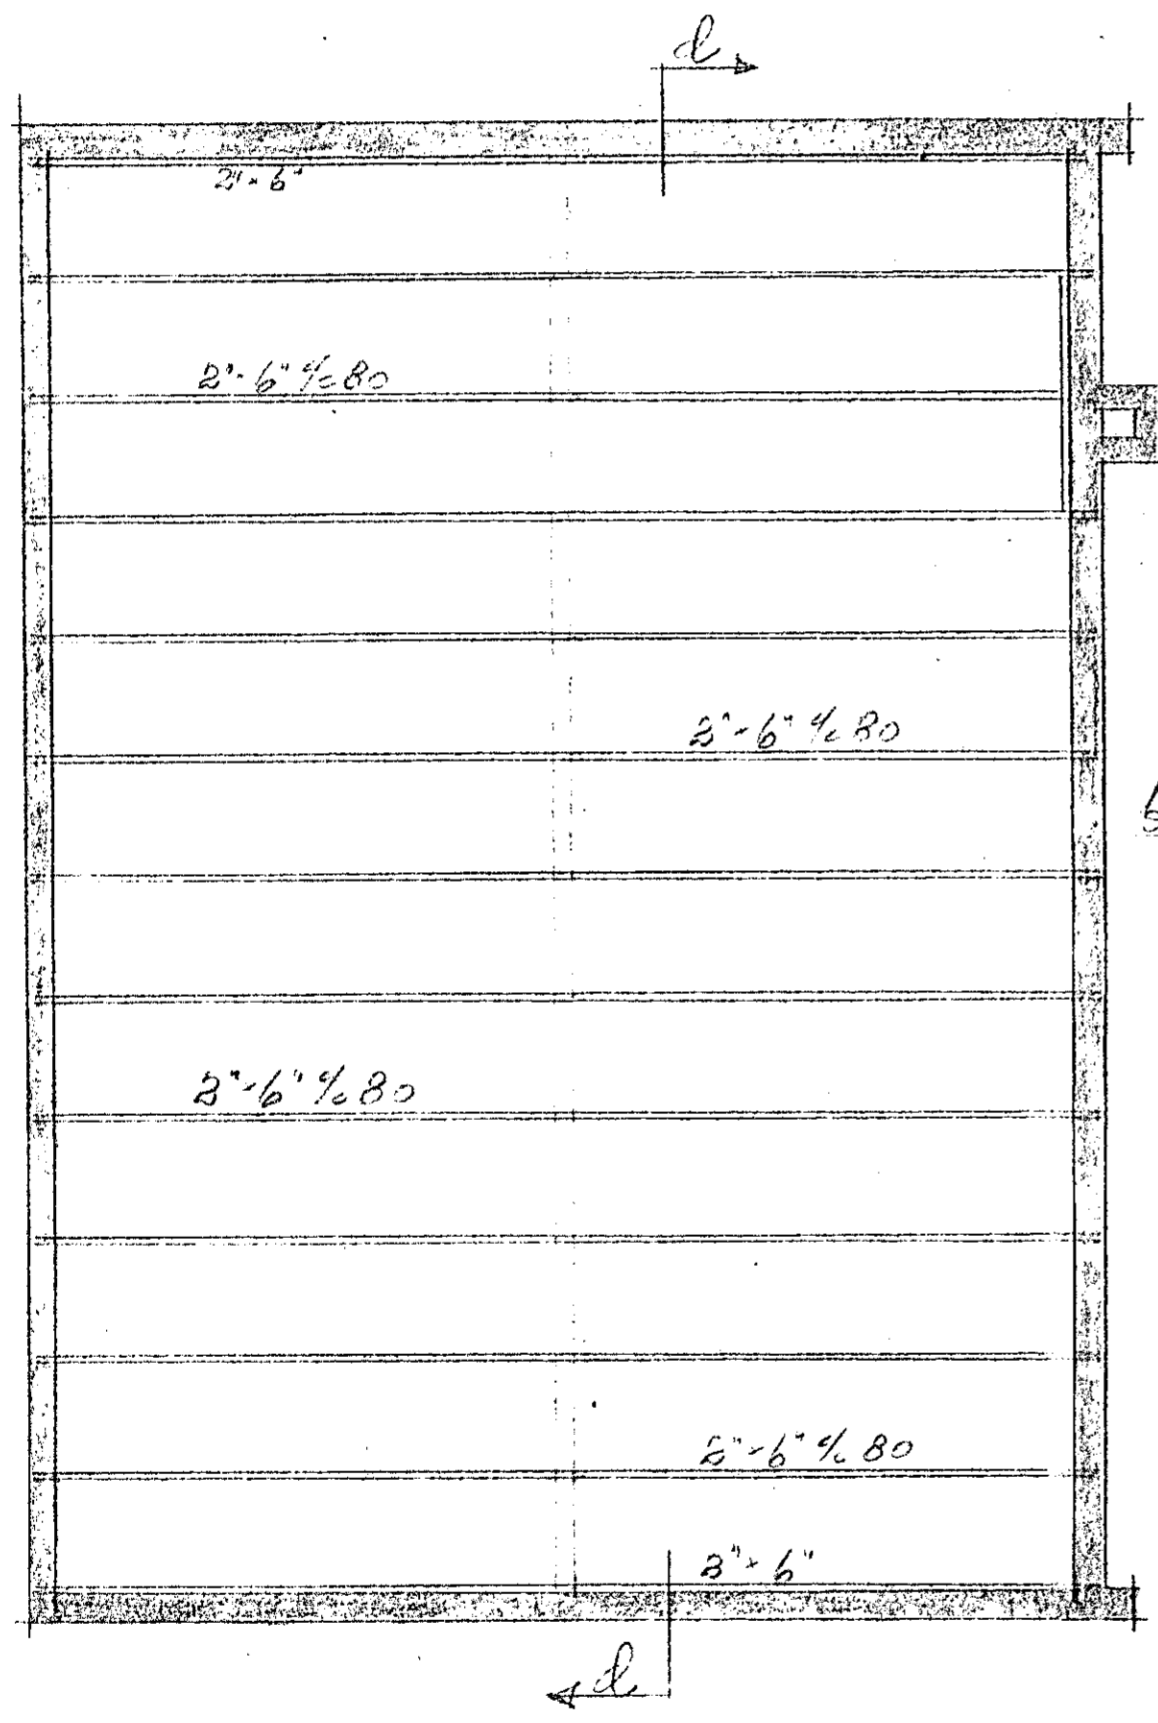


SNIP-2
KVARDI 1:10


SNIP 2-6
KVARDI 1:50

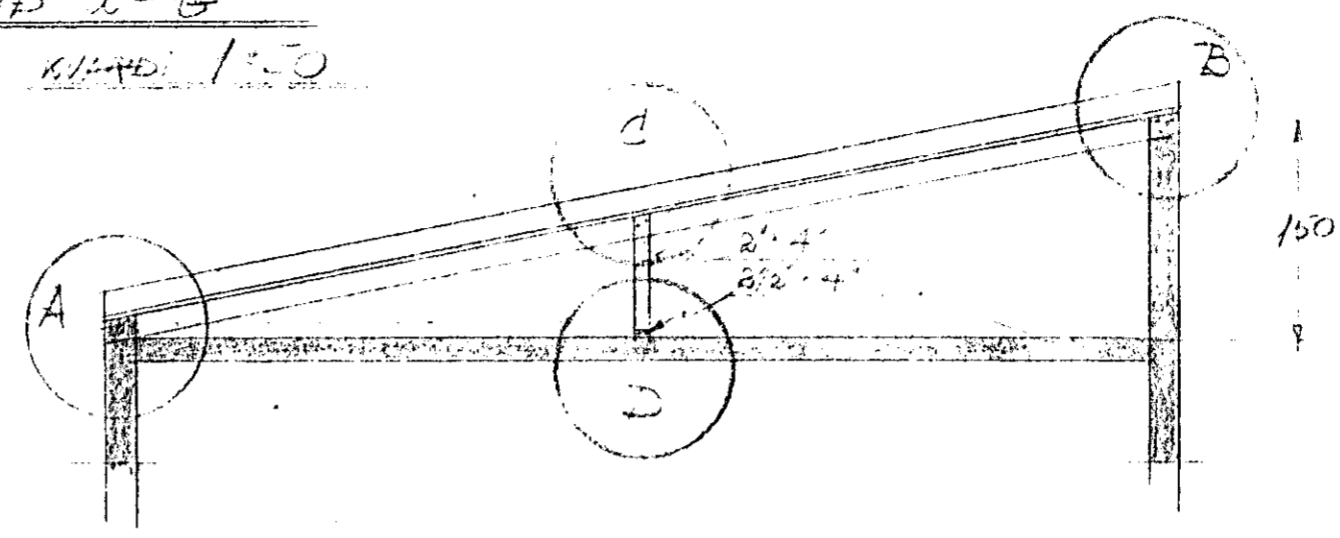


GRUNNMYND
KVARDI 1:50

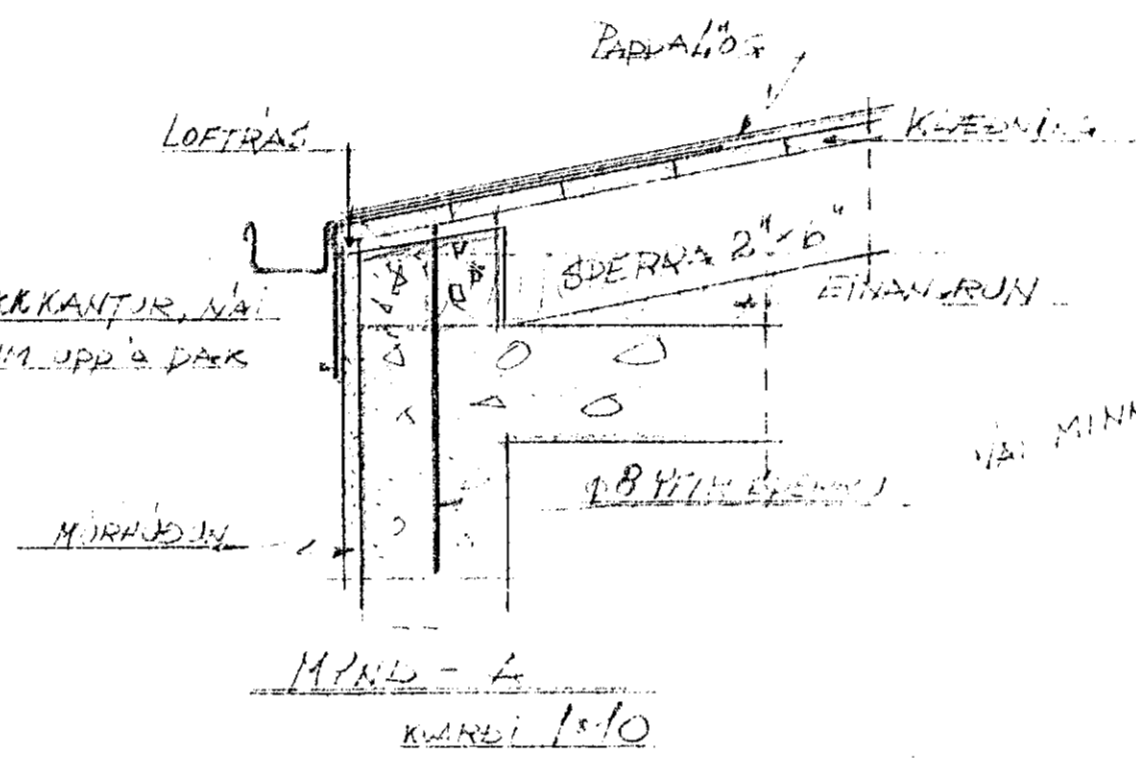


MYND - A
KVARDI 1:10

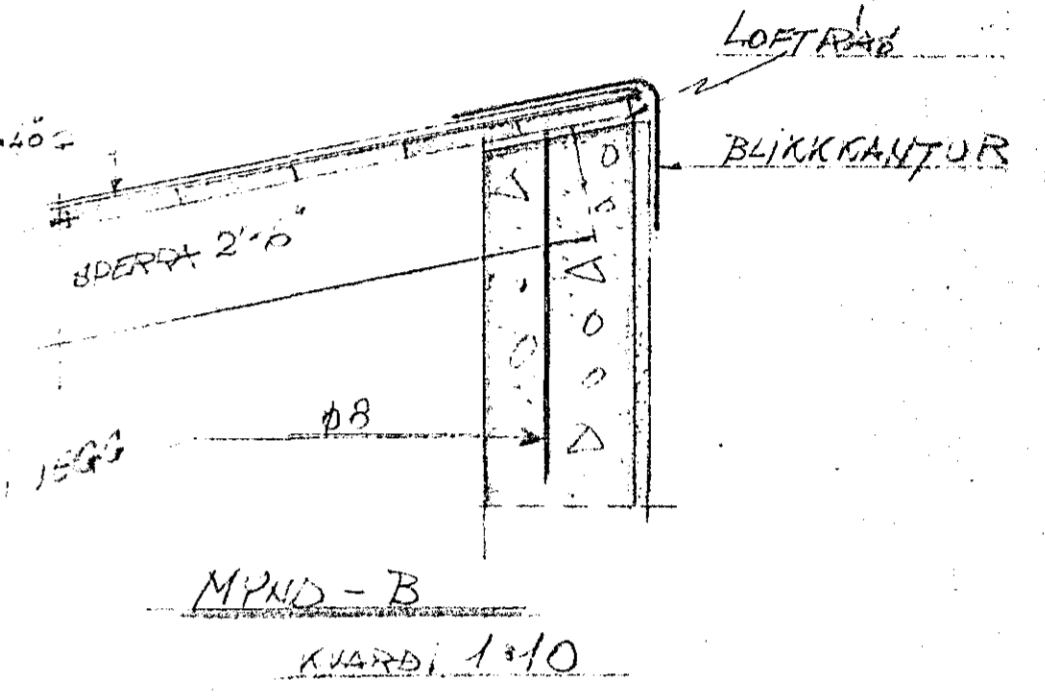

MYND - B
KVARDI 1:10

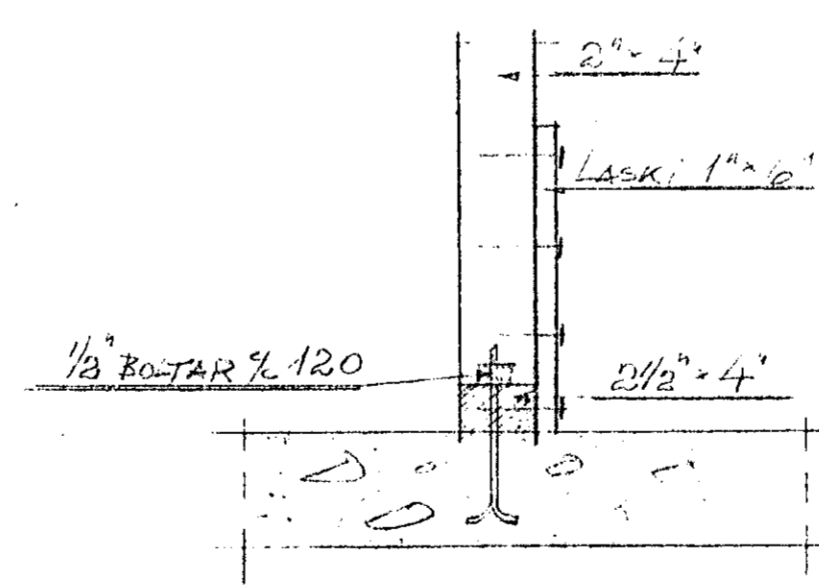

MYND - D
KVARDI 1:10

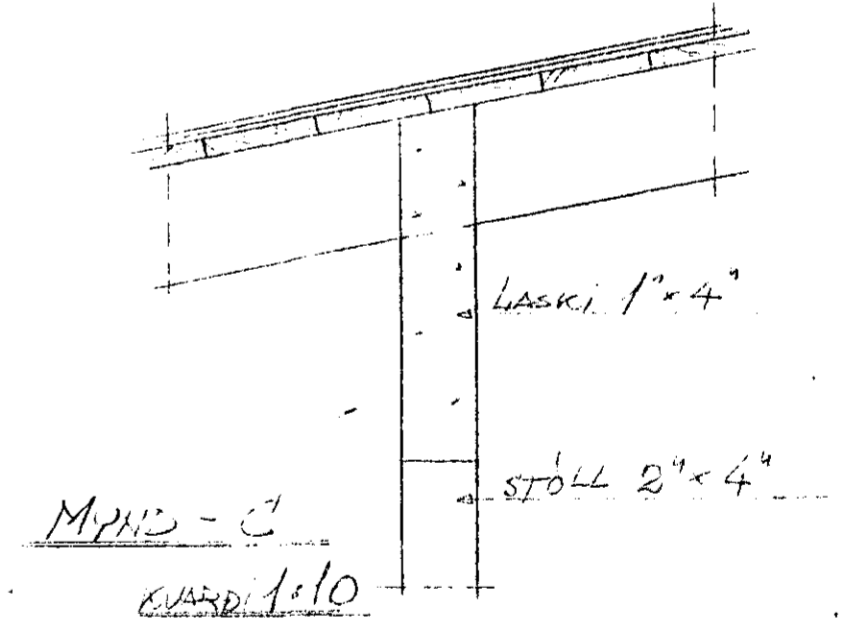

MYND - C
KVARDI 1:10

MIDVANGUR 63-73
PAK

Hafnarfjardi 2. juni 1969
Prestinn Ingolfsson F.T.F.