



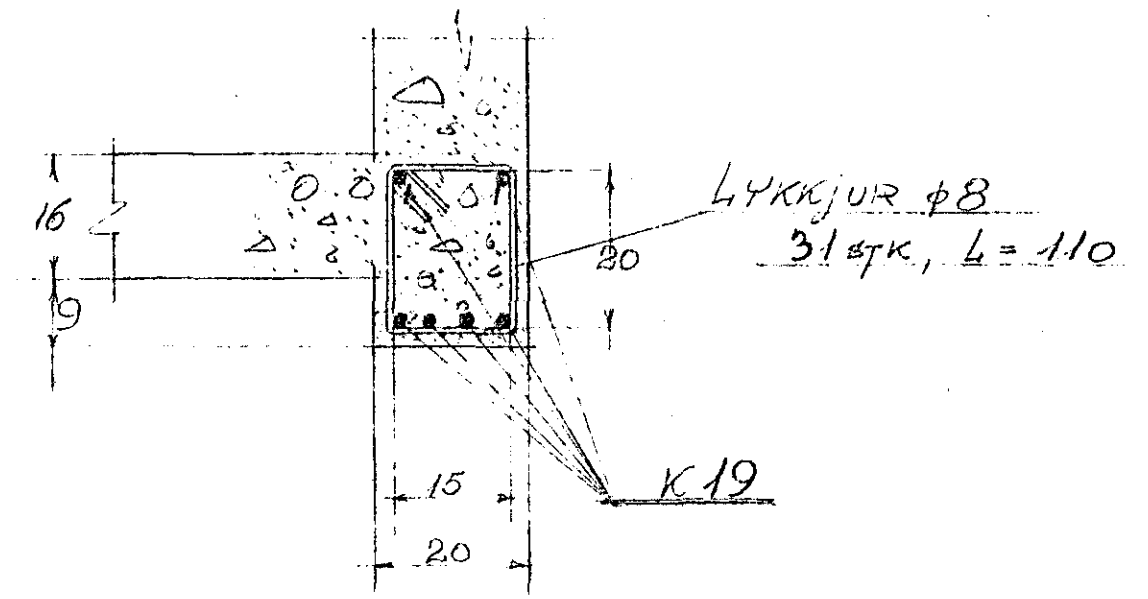

B-578

KVARDI 1:25


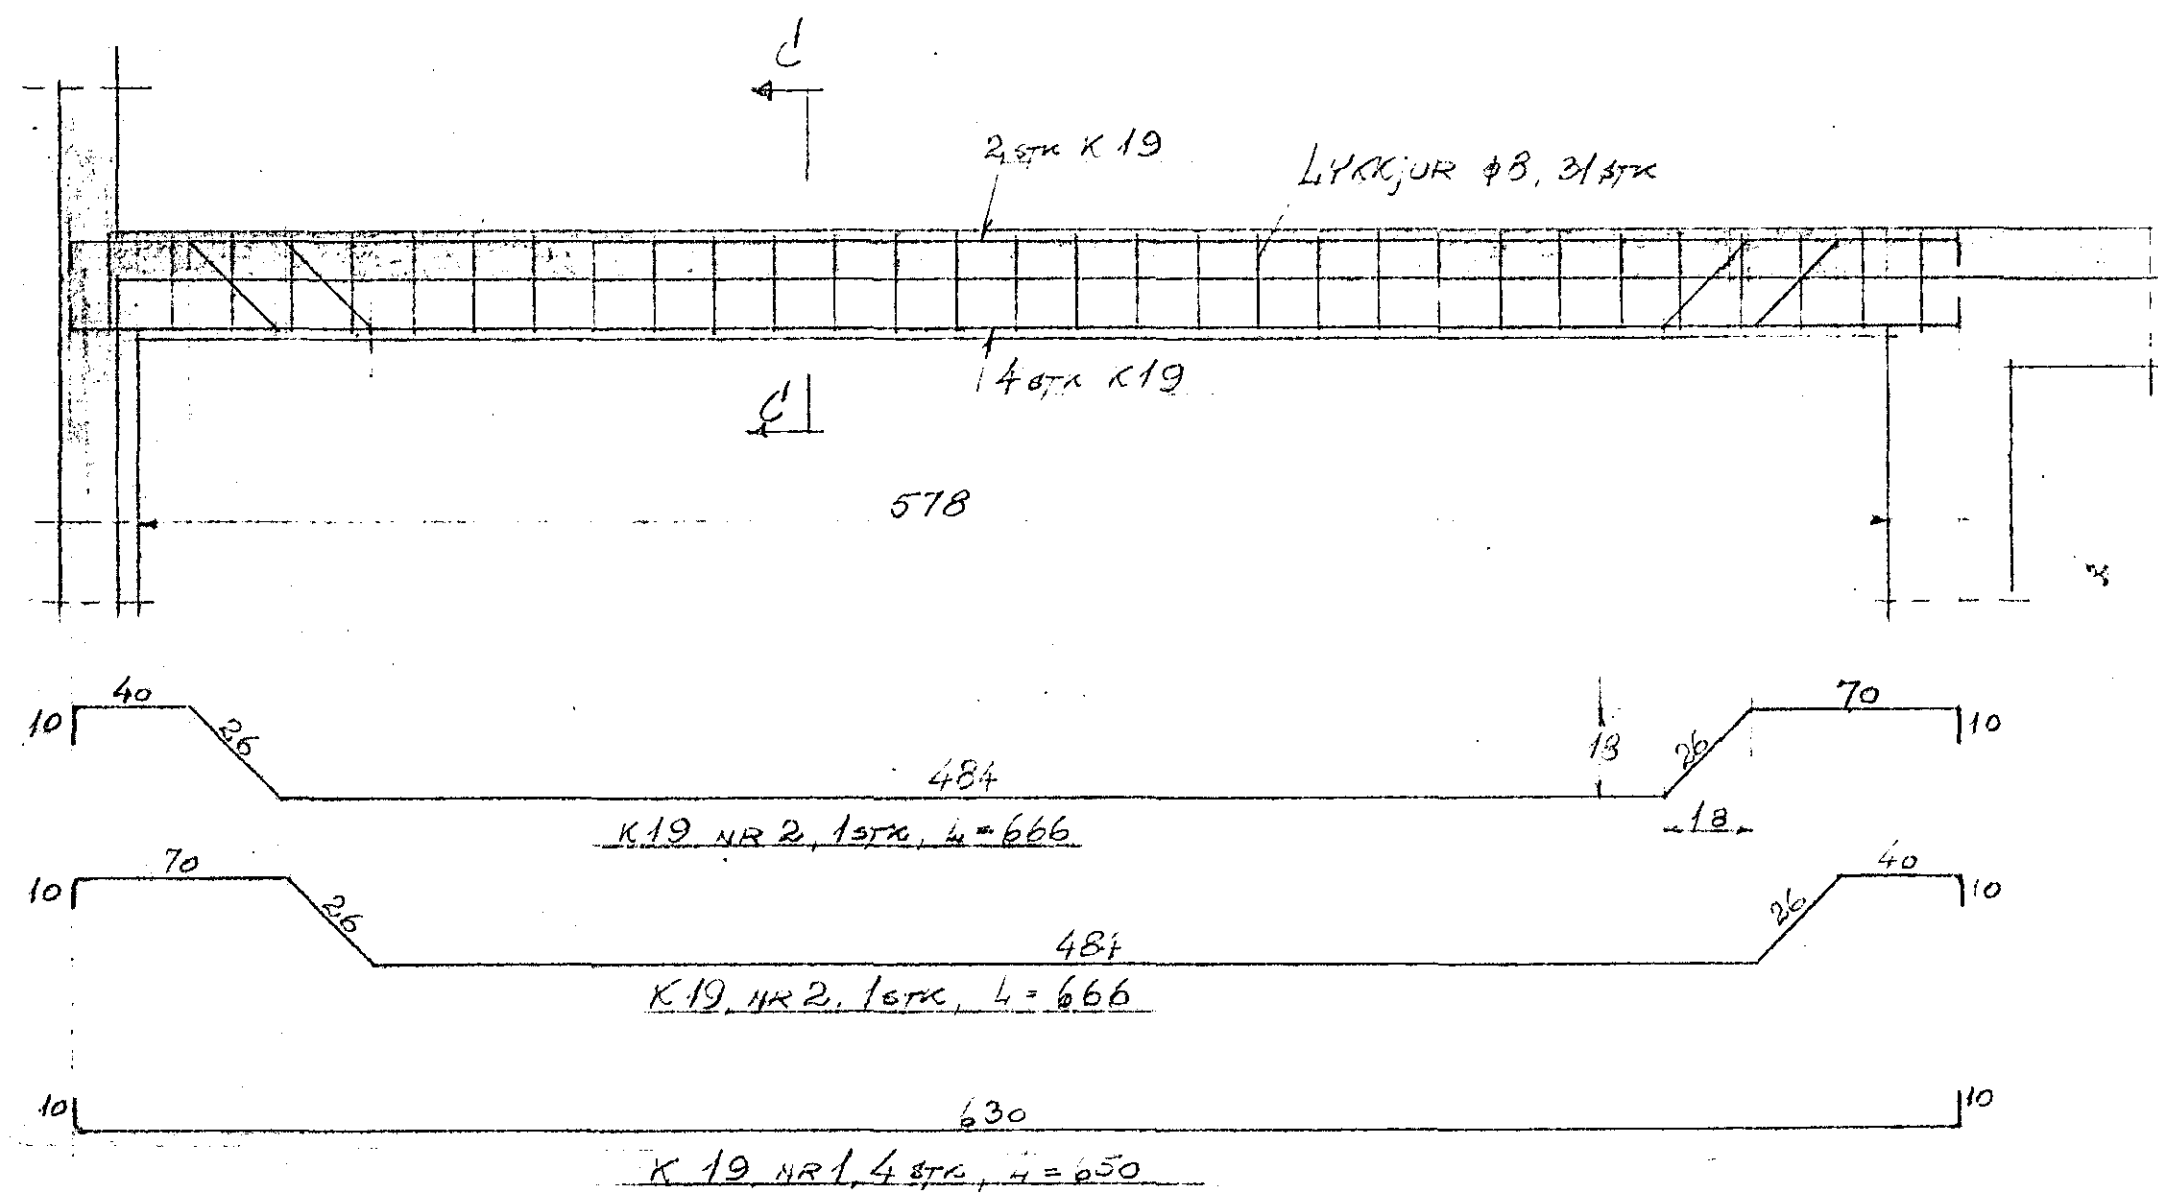


SNID C-C

KVARDI 1:10

B-300

KVARDI 1:25

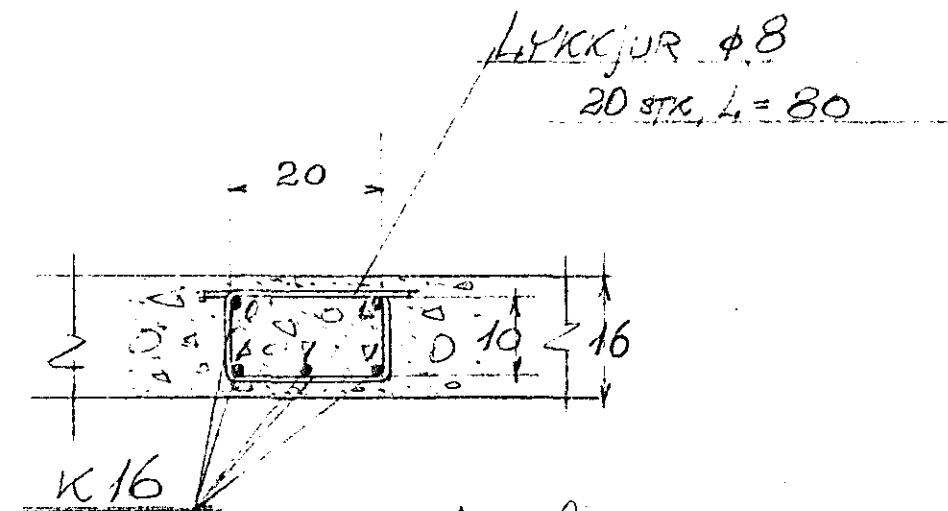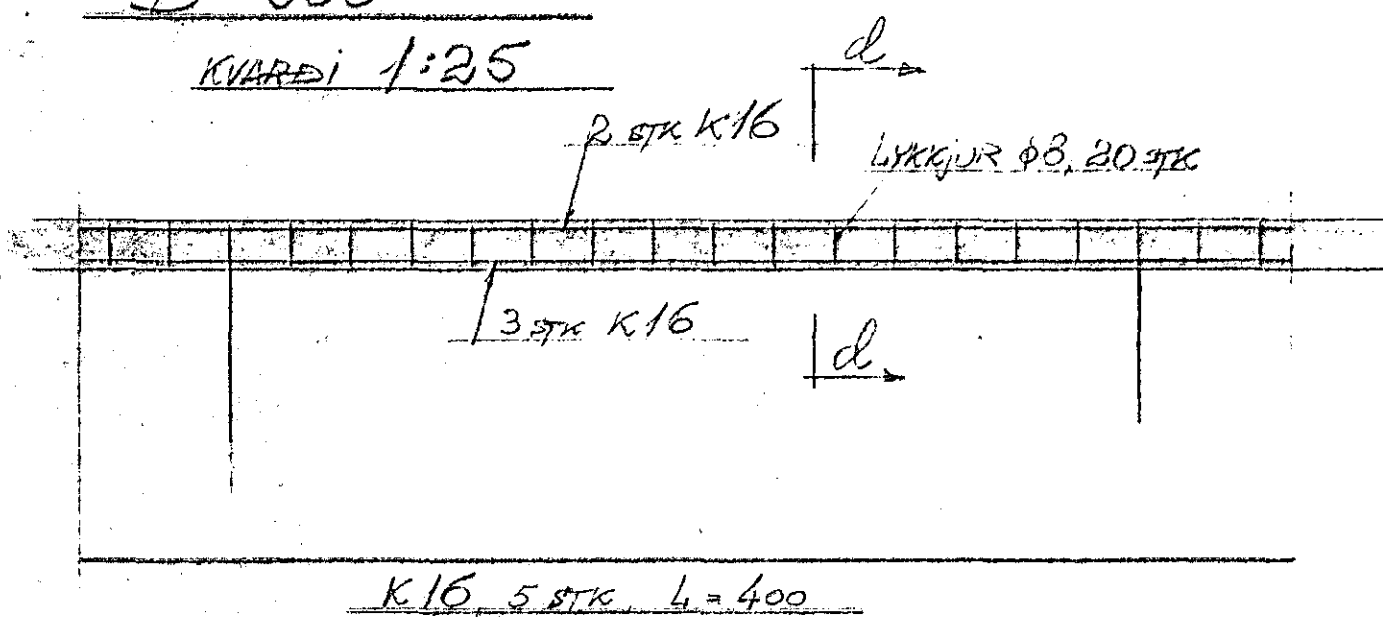

SNID d-d

KVARDI 1:10

MIDVANGUR 90

JARVALÖGN - BITAR

Hafnarfirdi 2 júní 1969
Borðunarskiptingunum FTFI