
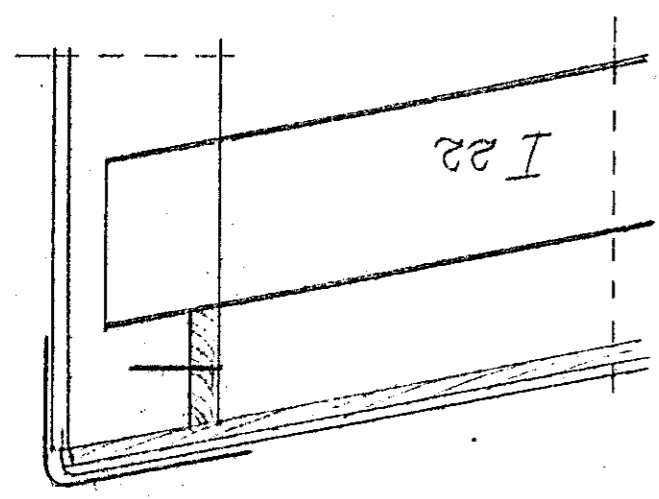


Handwritten notes at the top of the page, including "Handwritten notes" and "1971".


MIDVAHUR 119

RADHUS, BREYTING A FRAM


MULD-C  
KURSB. 1:10

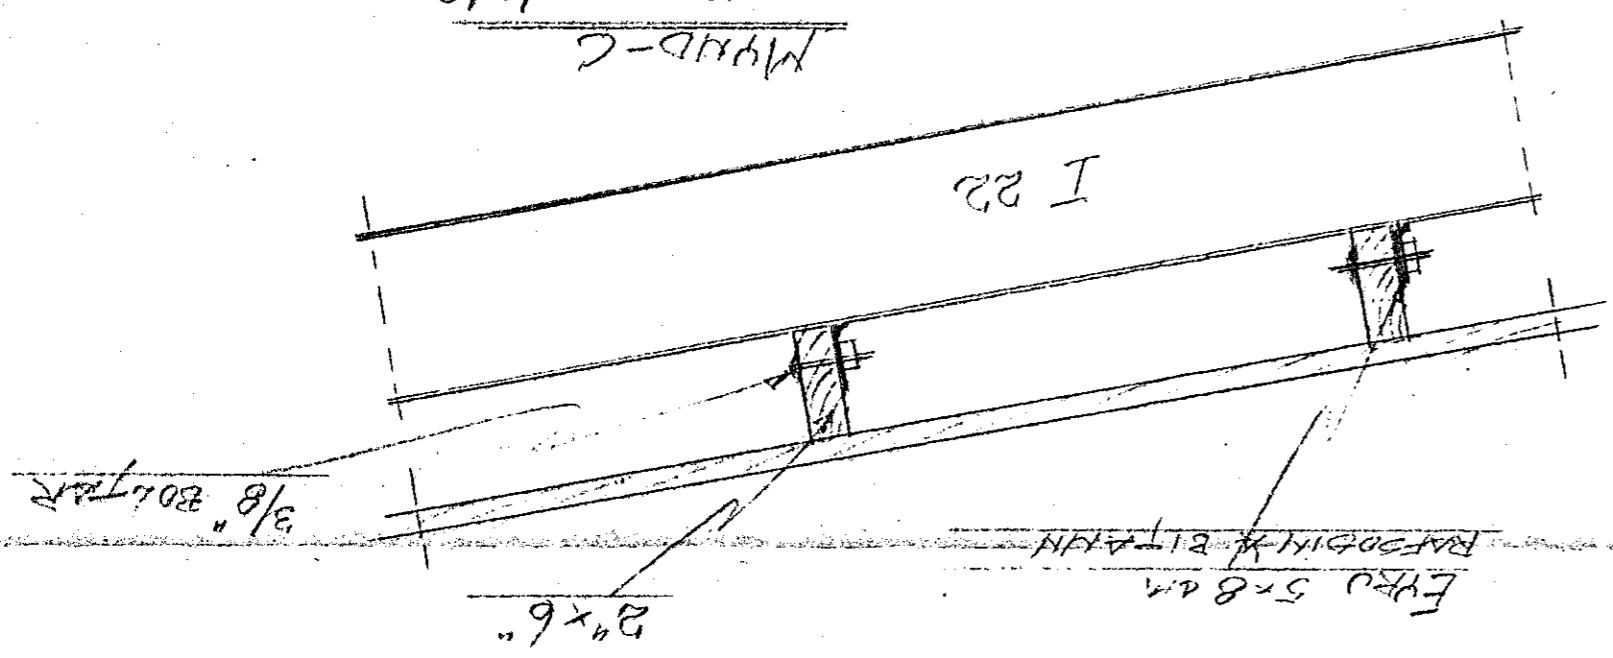

MULD-B  
KURSB. 1:10


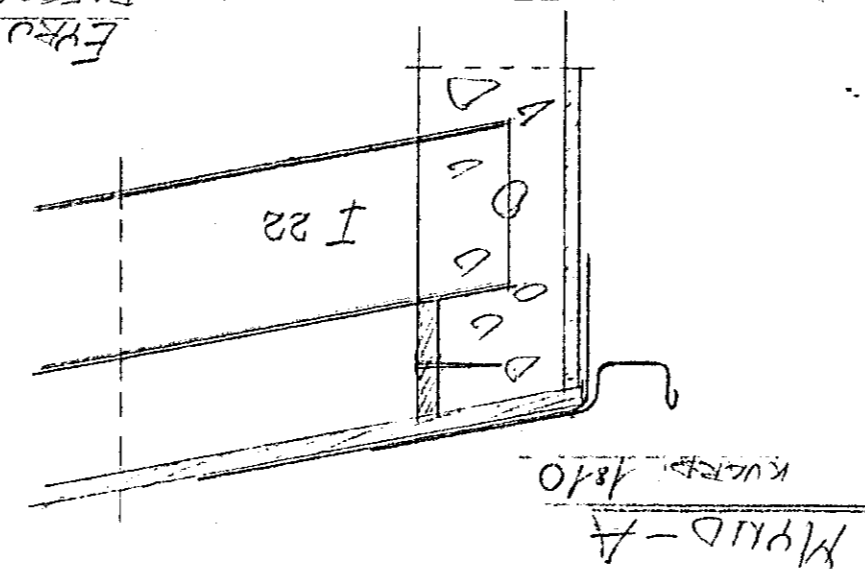


MULD-A  
KURSB. 1:10

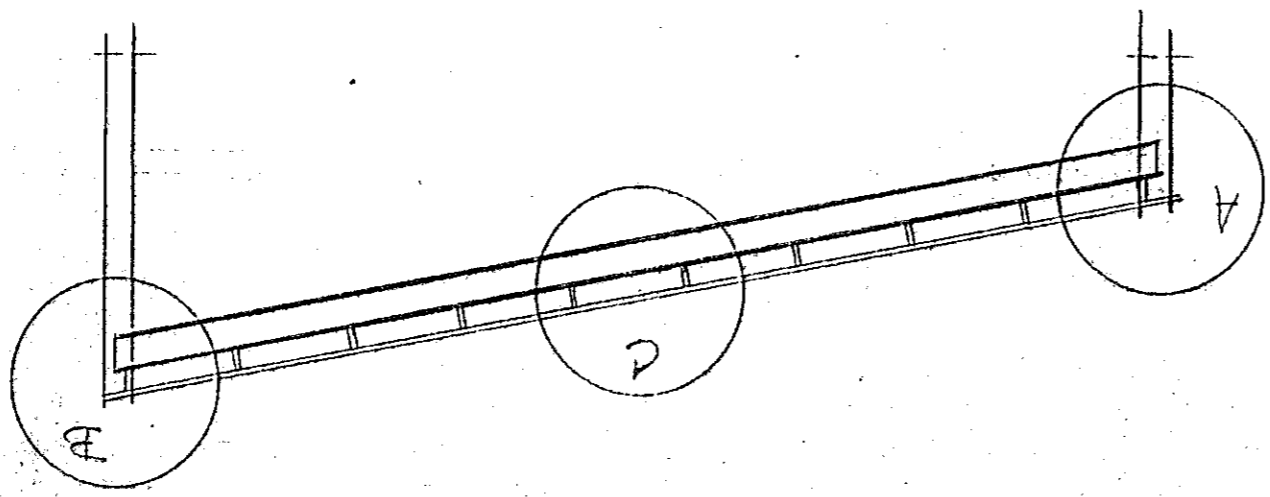

BLAD 4B

GRUNNMYND  
KURSB. 1:50

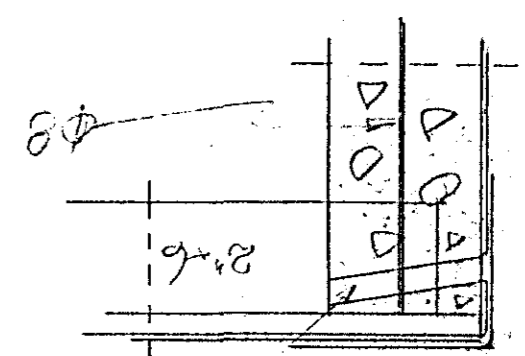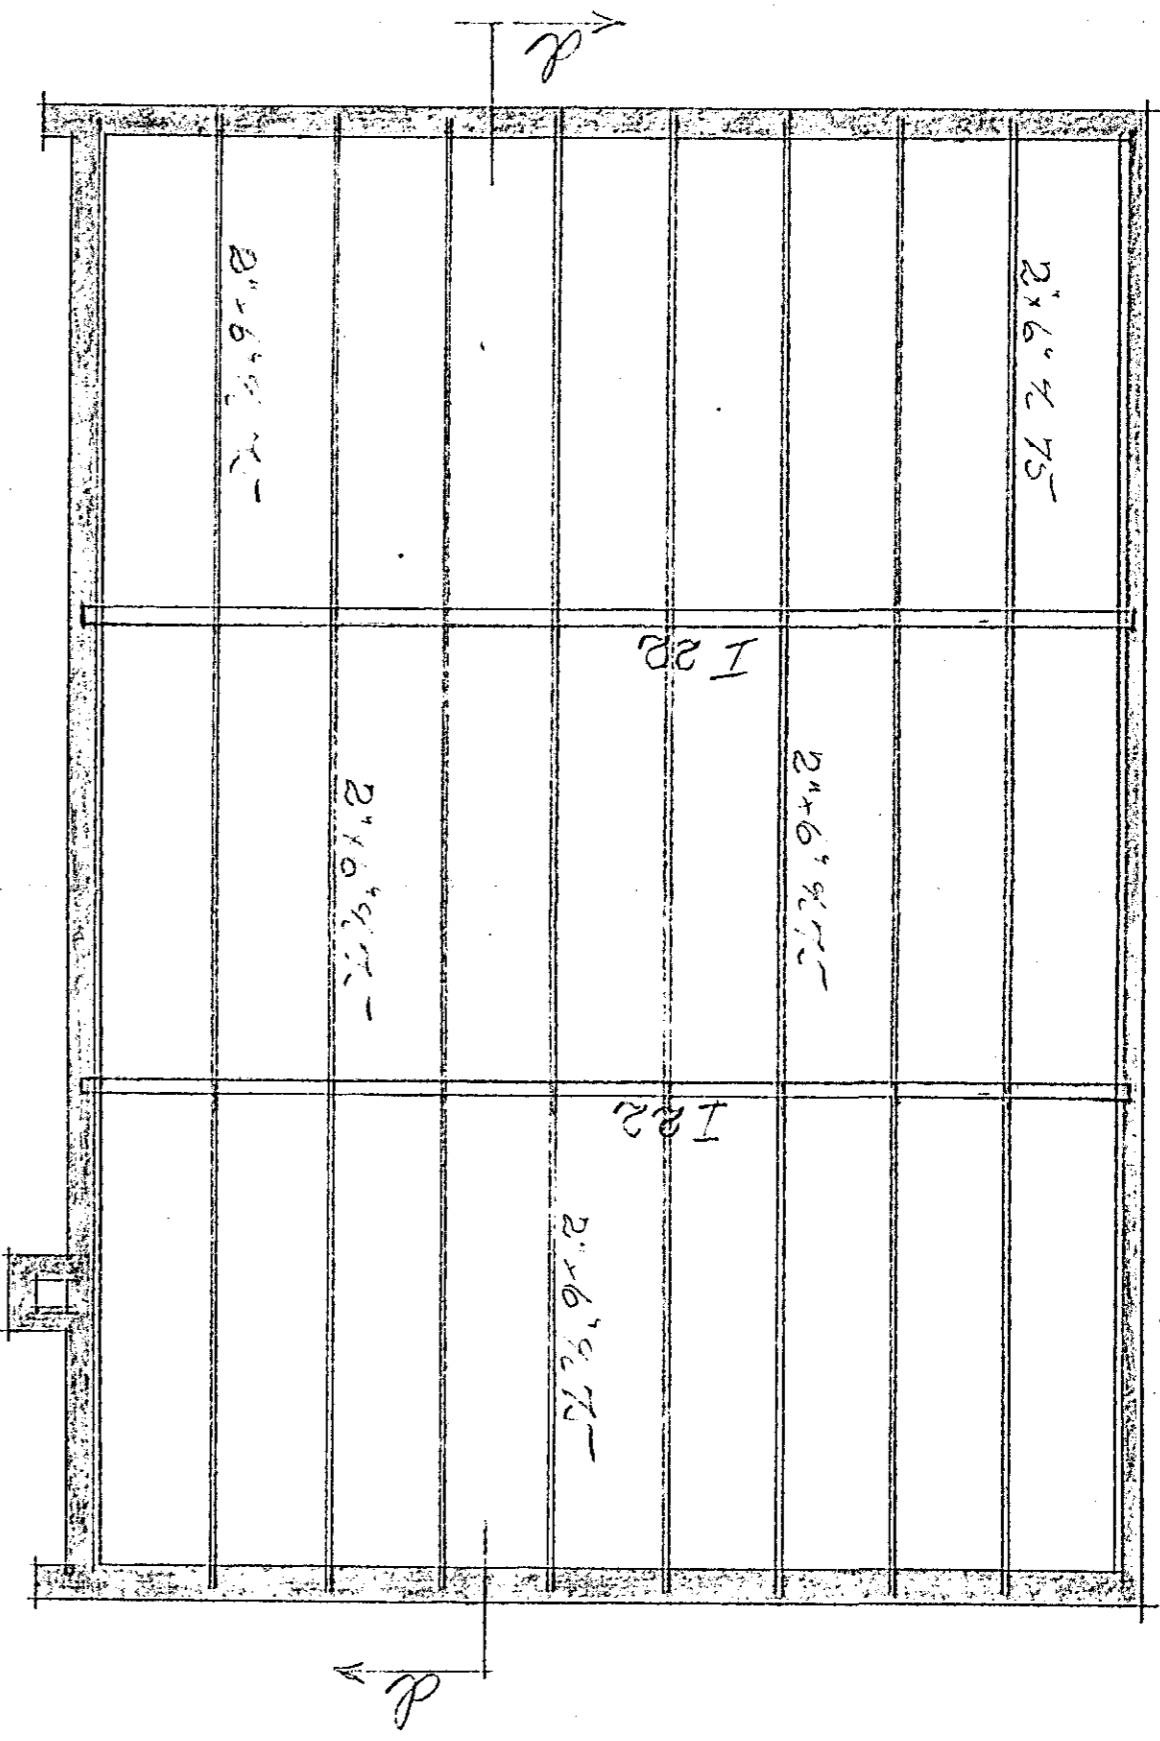

MULD-B  
KURSB. 1:10

Loftas 1/2 BOK I  
Sammant áskilning  
HVER SPERJAIN

