
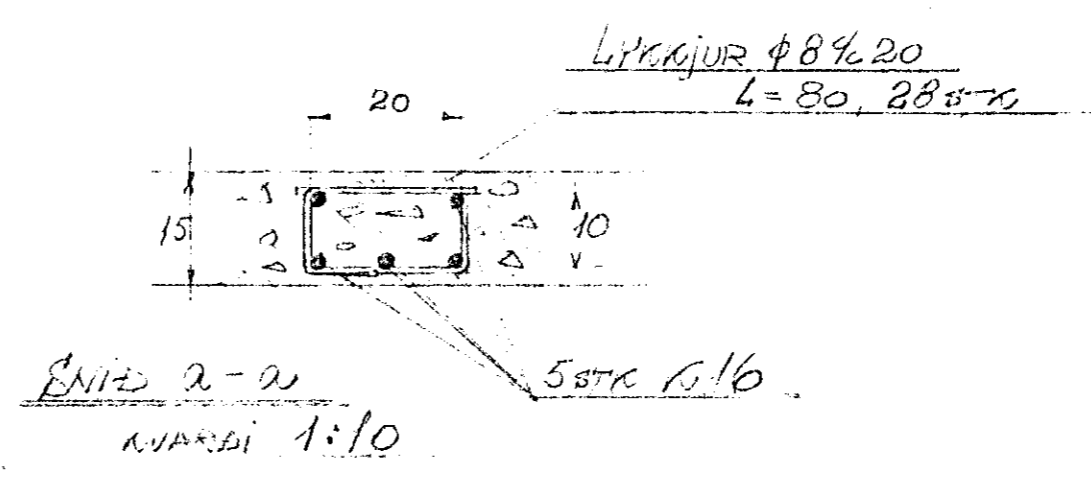




B-300

KVARNI 1:25

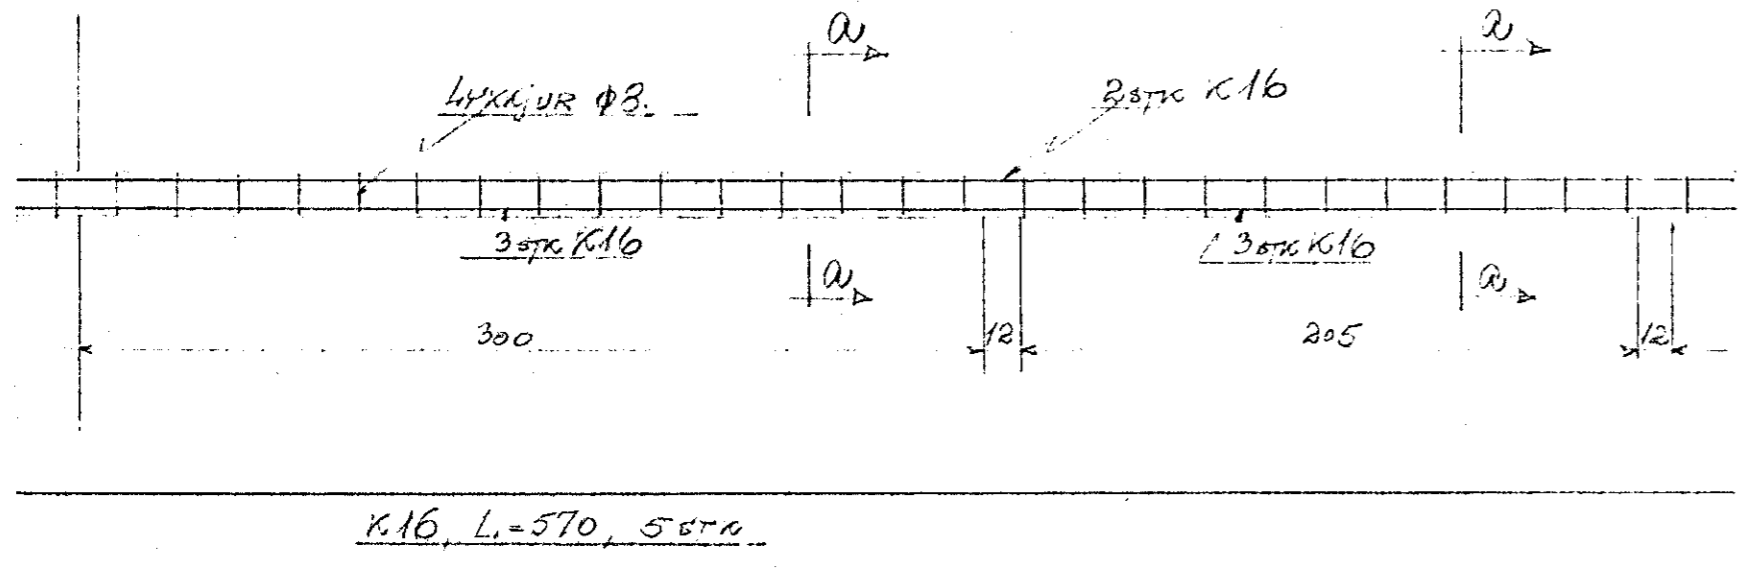




B-664

KVARNI 1:25

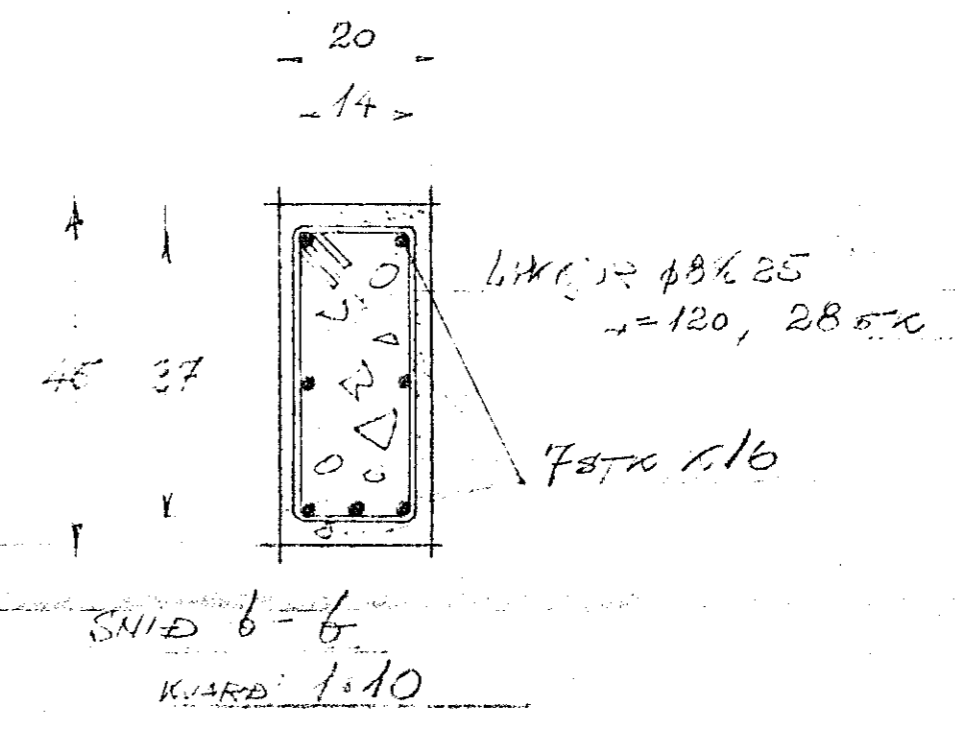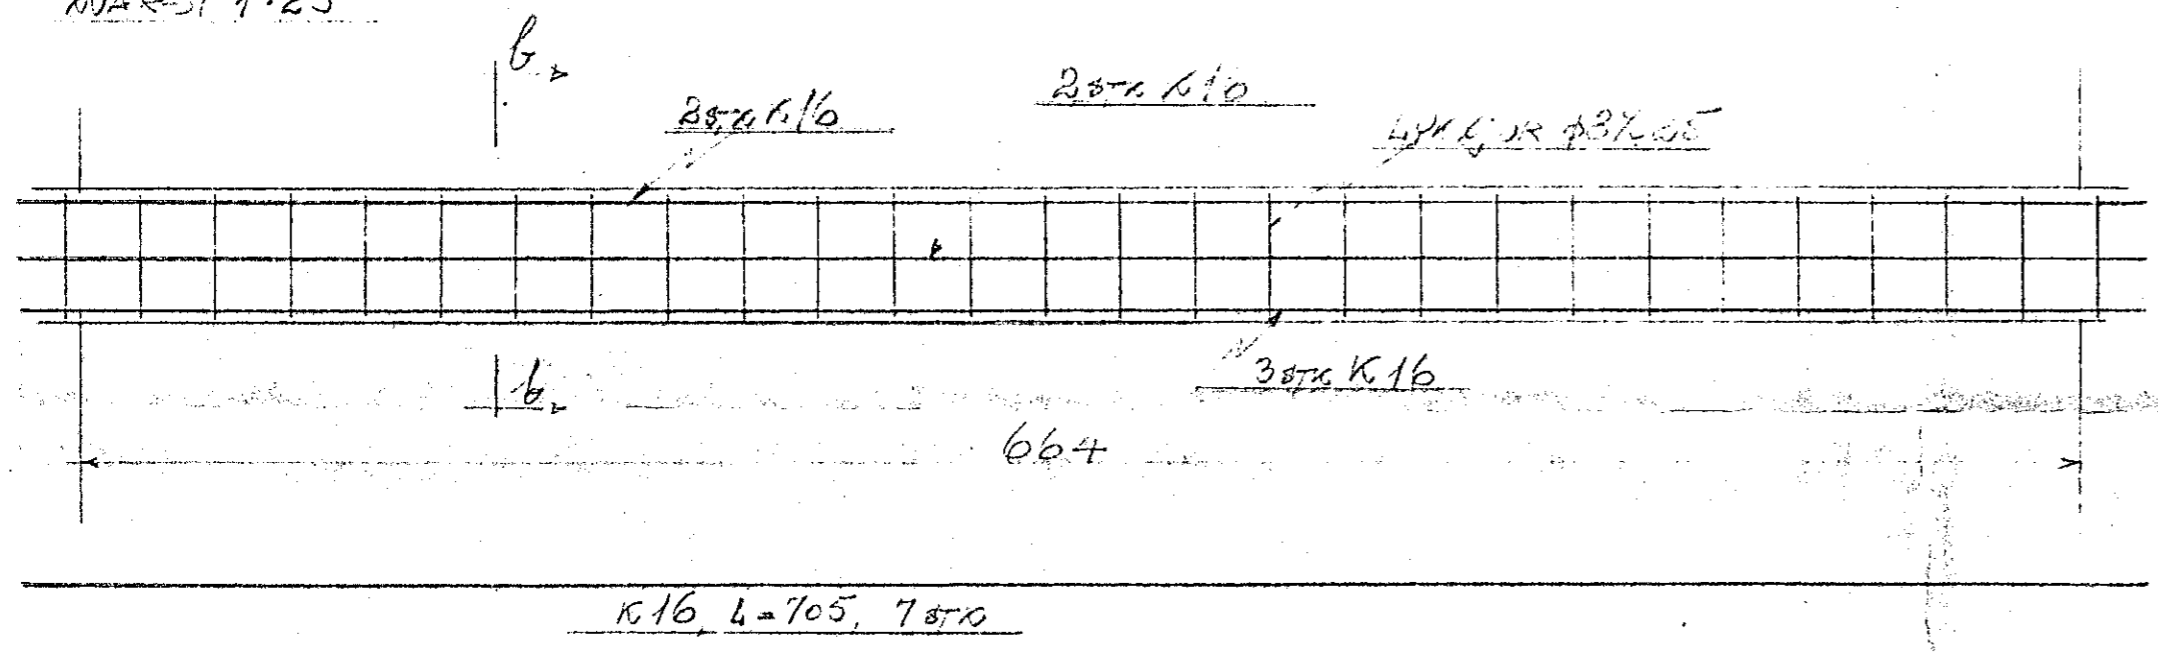

B-395

KVARNI 1:25

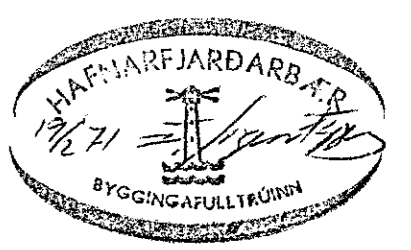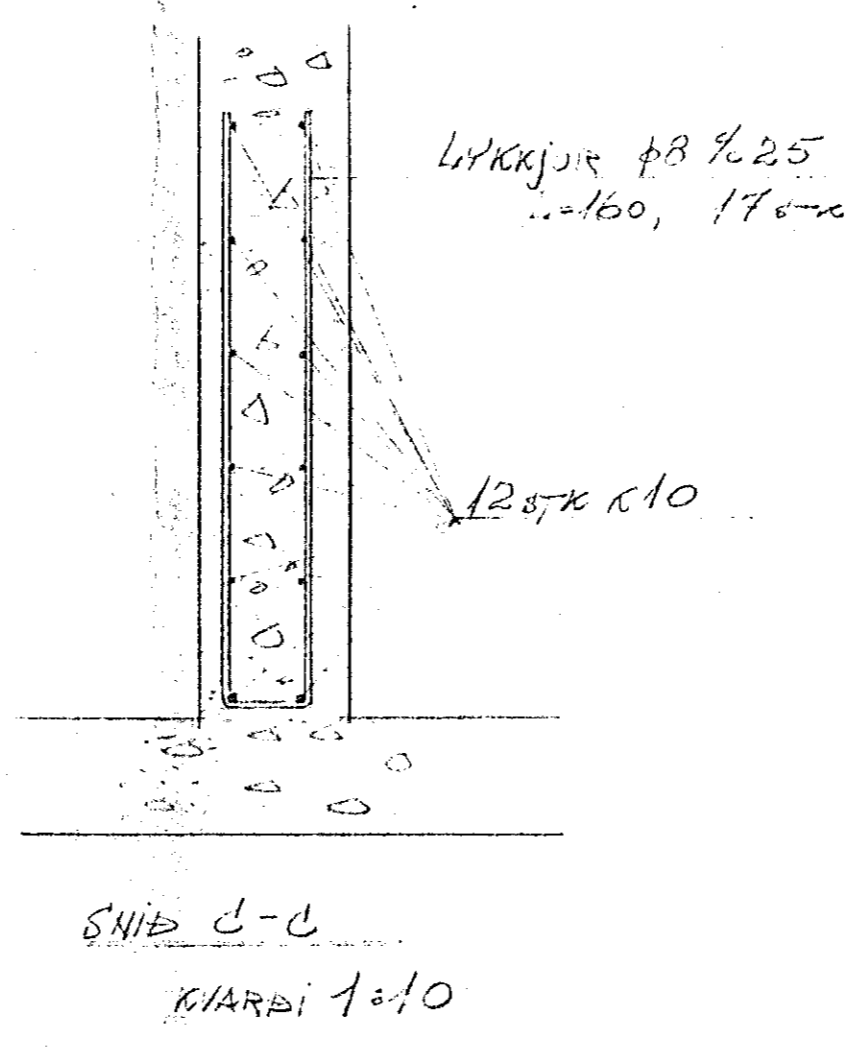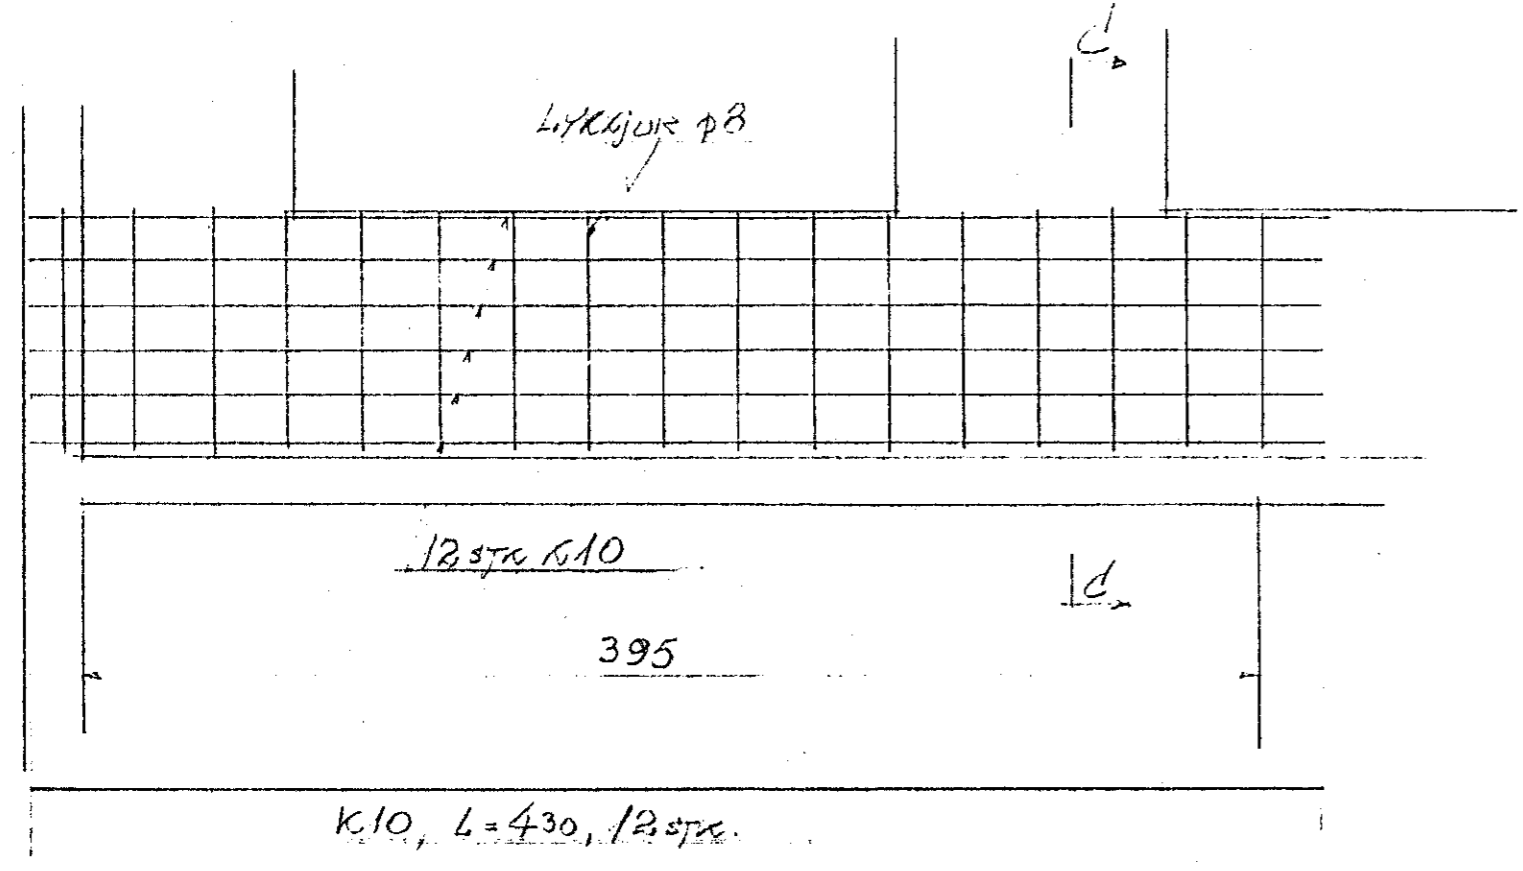

N12119  
 MIDVAHUR 111-121  
 JARNALOGN

Hafnarfjörði 2. júní 1963  
 Þorsteinn Sigólfsson F.T.F.