



JARN.


BLAD 1 AF 4

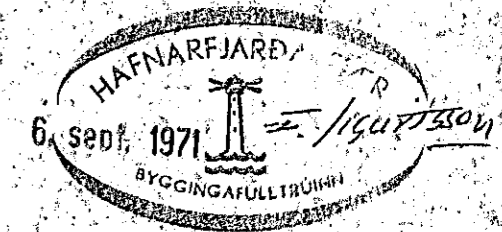

| | | |
|-------|------|----|
| φ 8 | 40 | KG |
| K 8 | 400 | - |
| K 10 | 1450 | - |
| K 16 | 145 | - |
| SAMT: | 2035 | KG |

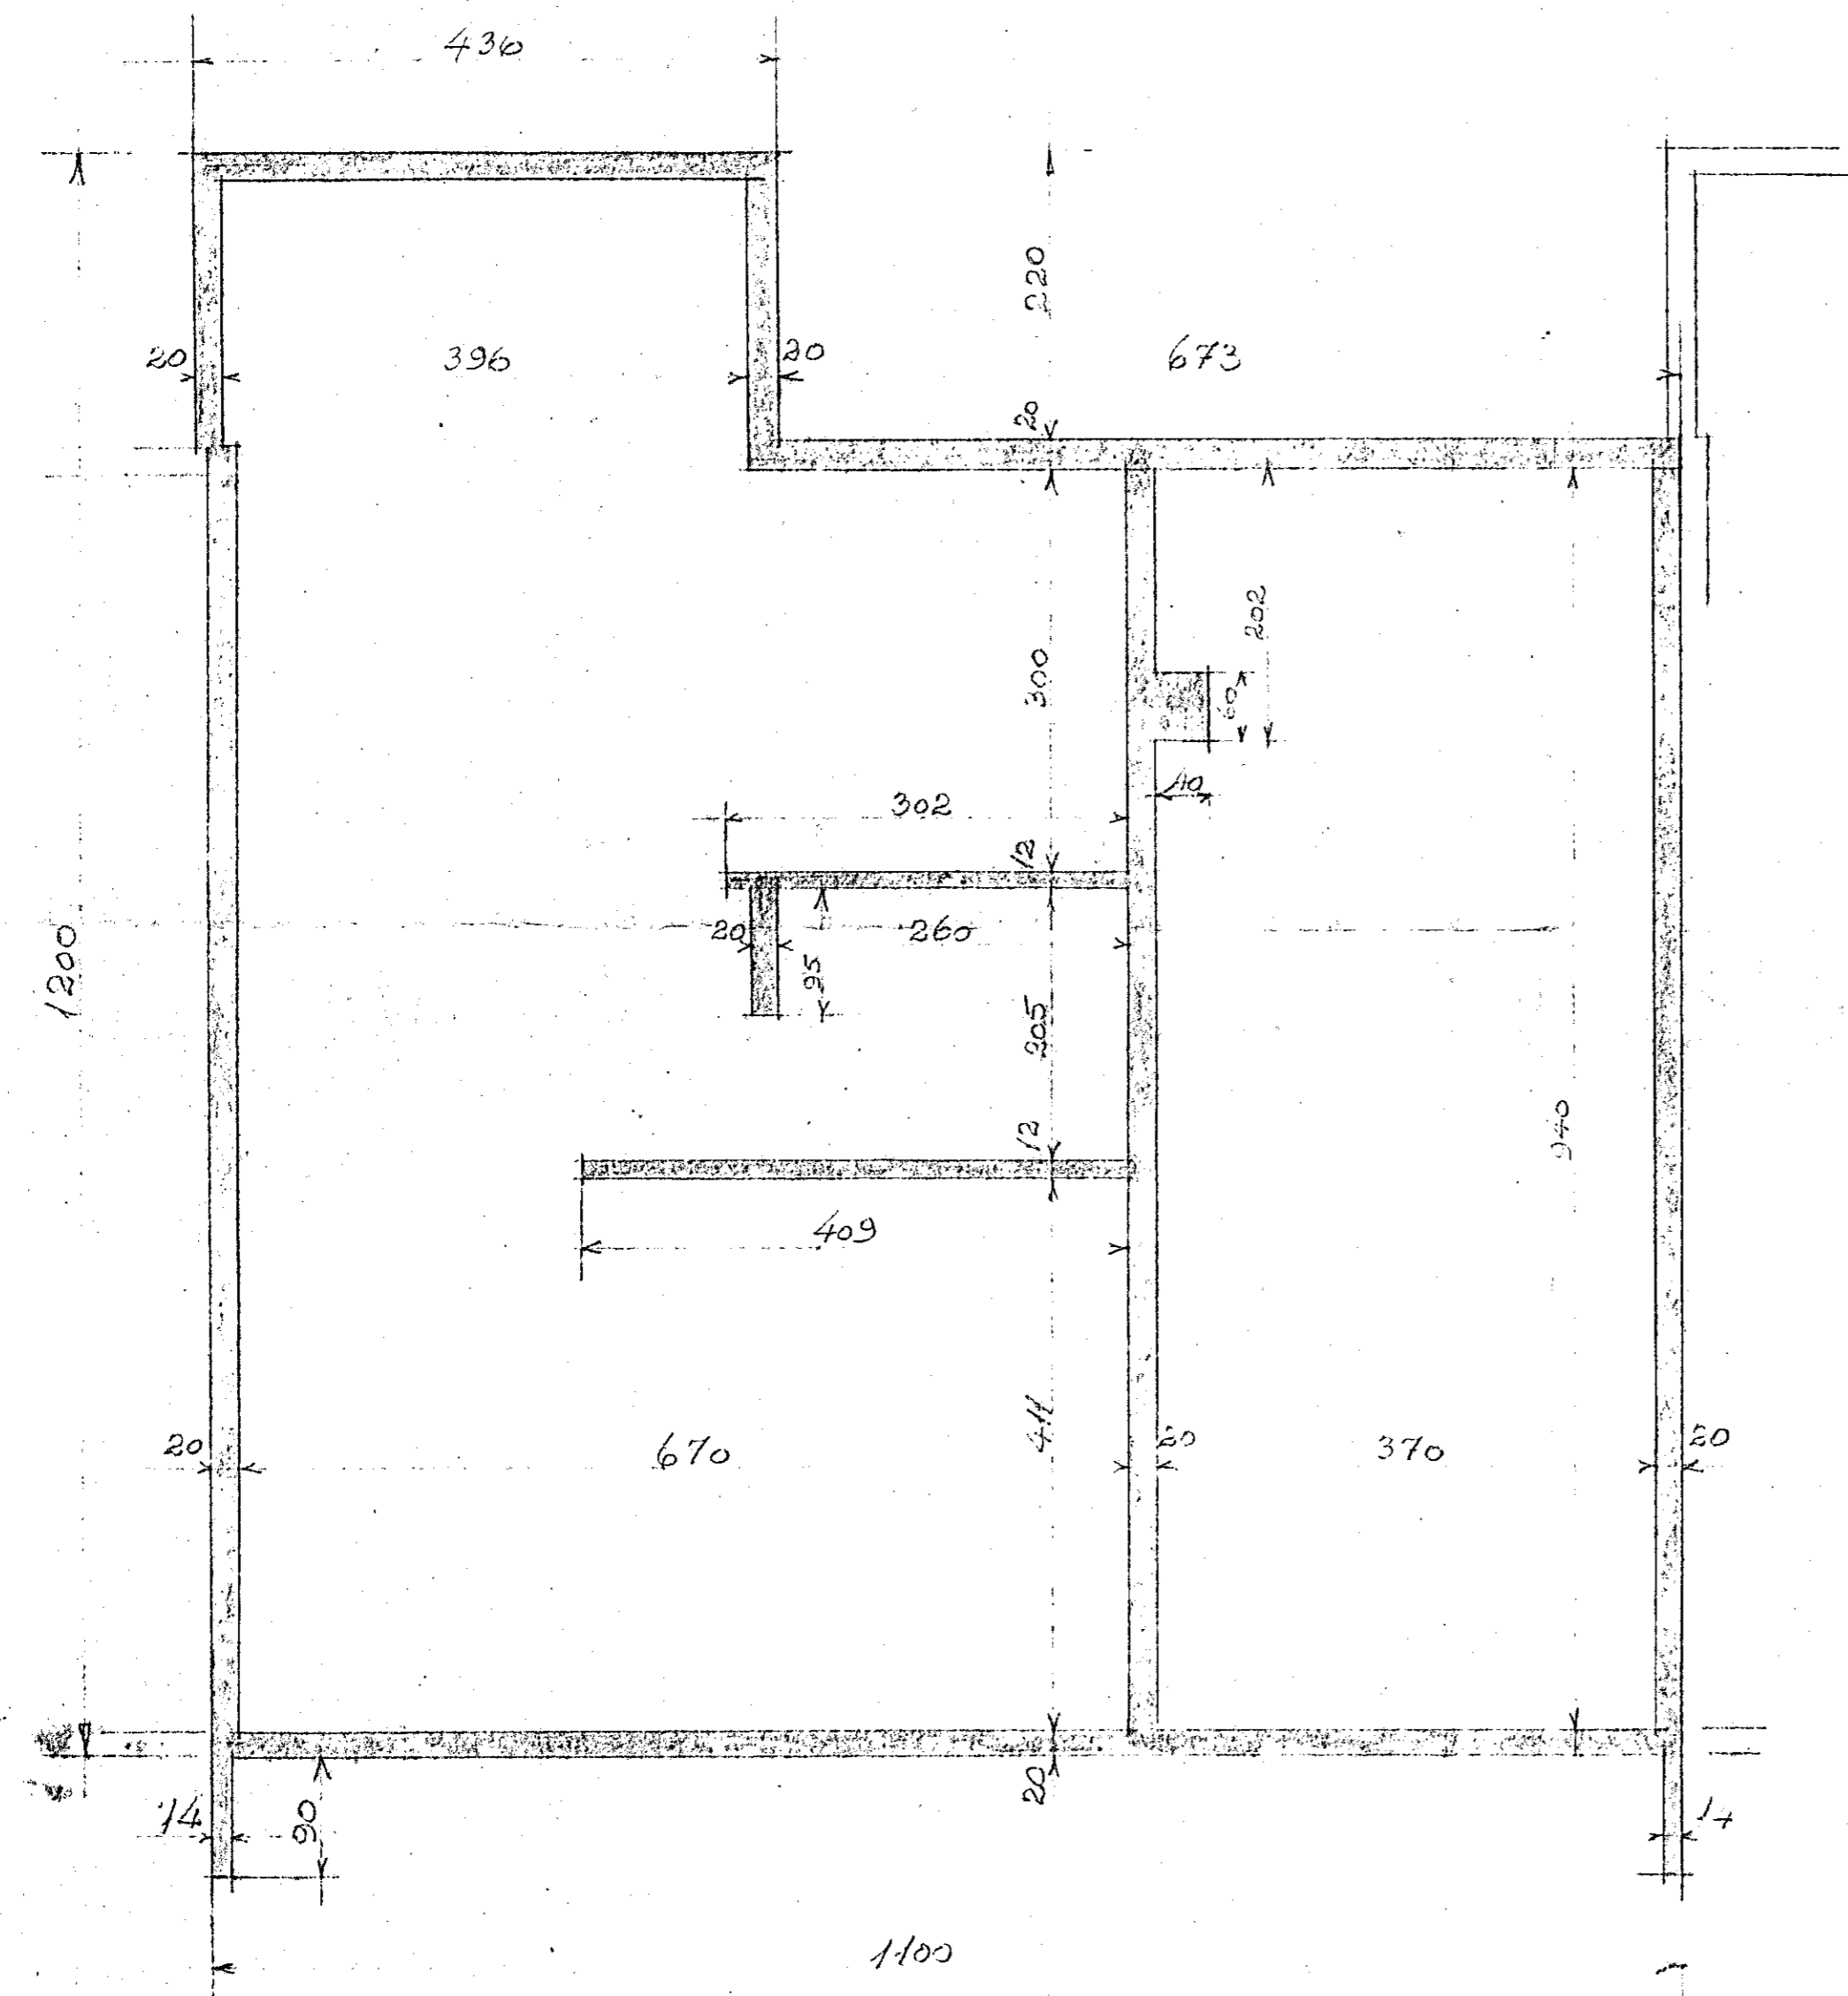

GRUNNMYND
KVARDI 1350

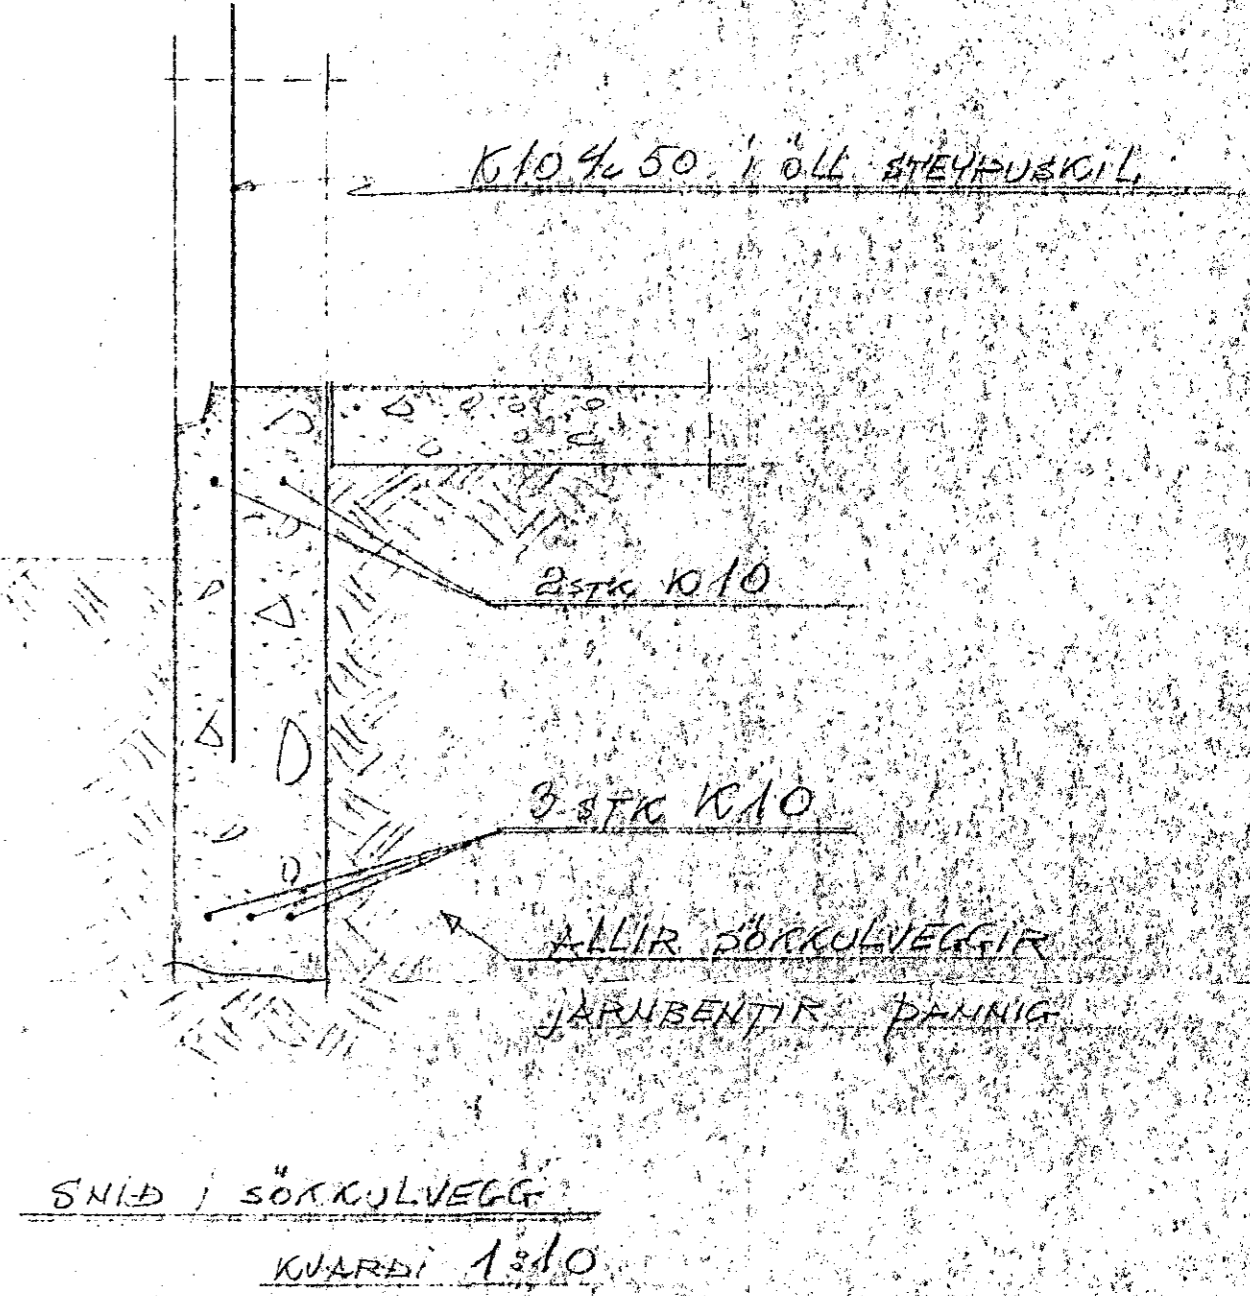

RADHÚS
MIDJANGUR 125
SOKKULAR

Hafnarfjardir jún 1969
Berslunngolfsson F.F.