



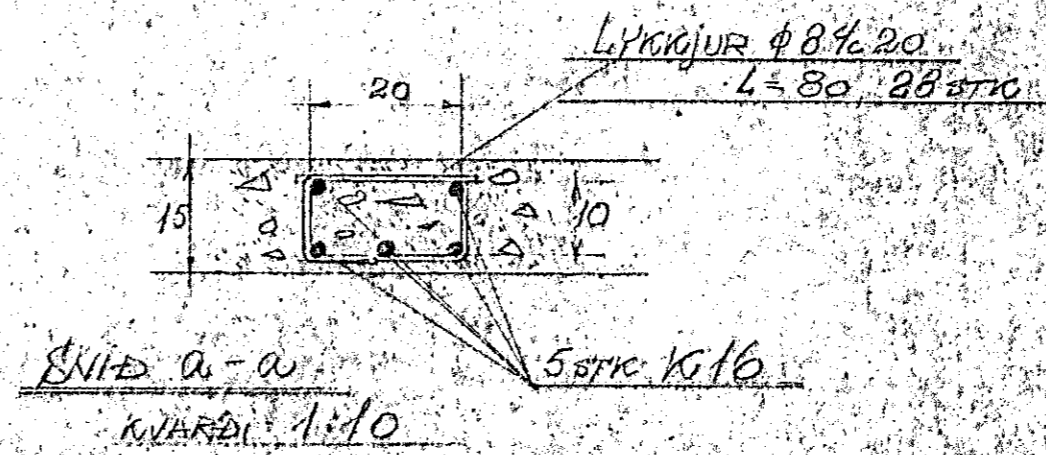



B-300

KLARFI 1:25

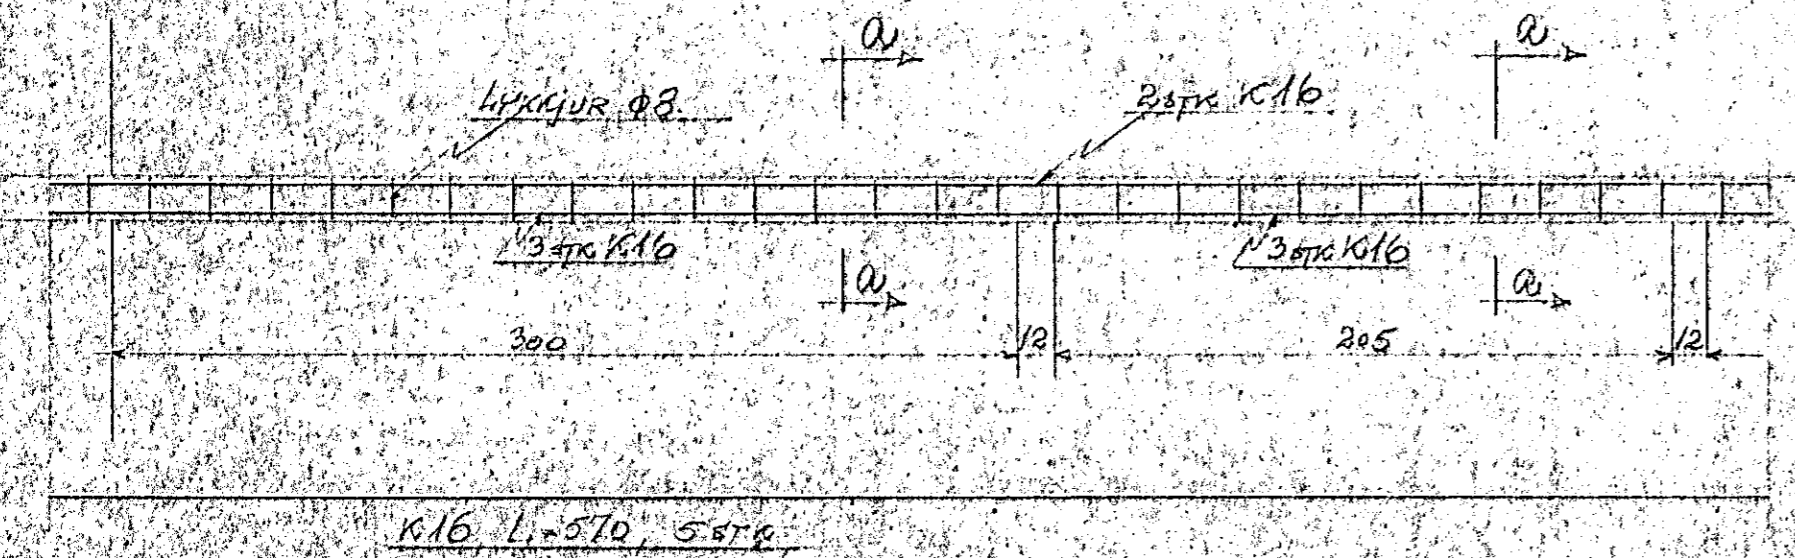



B-664

KLARFI 1:25

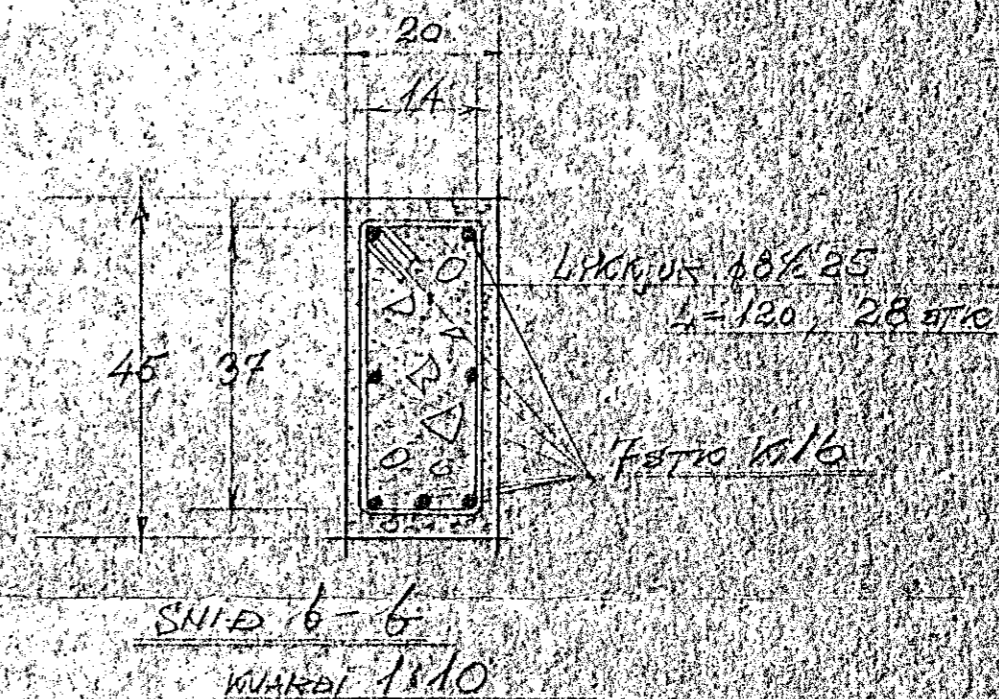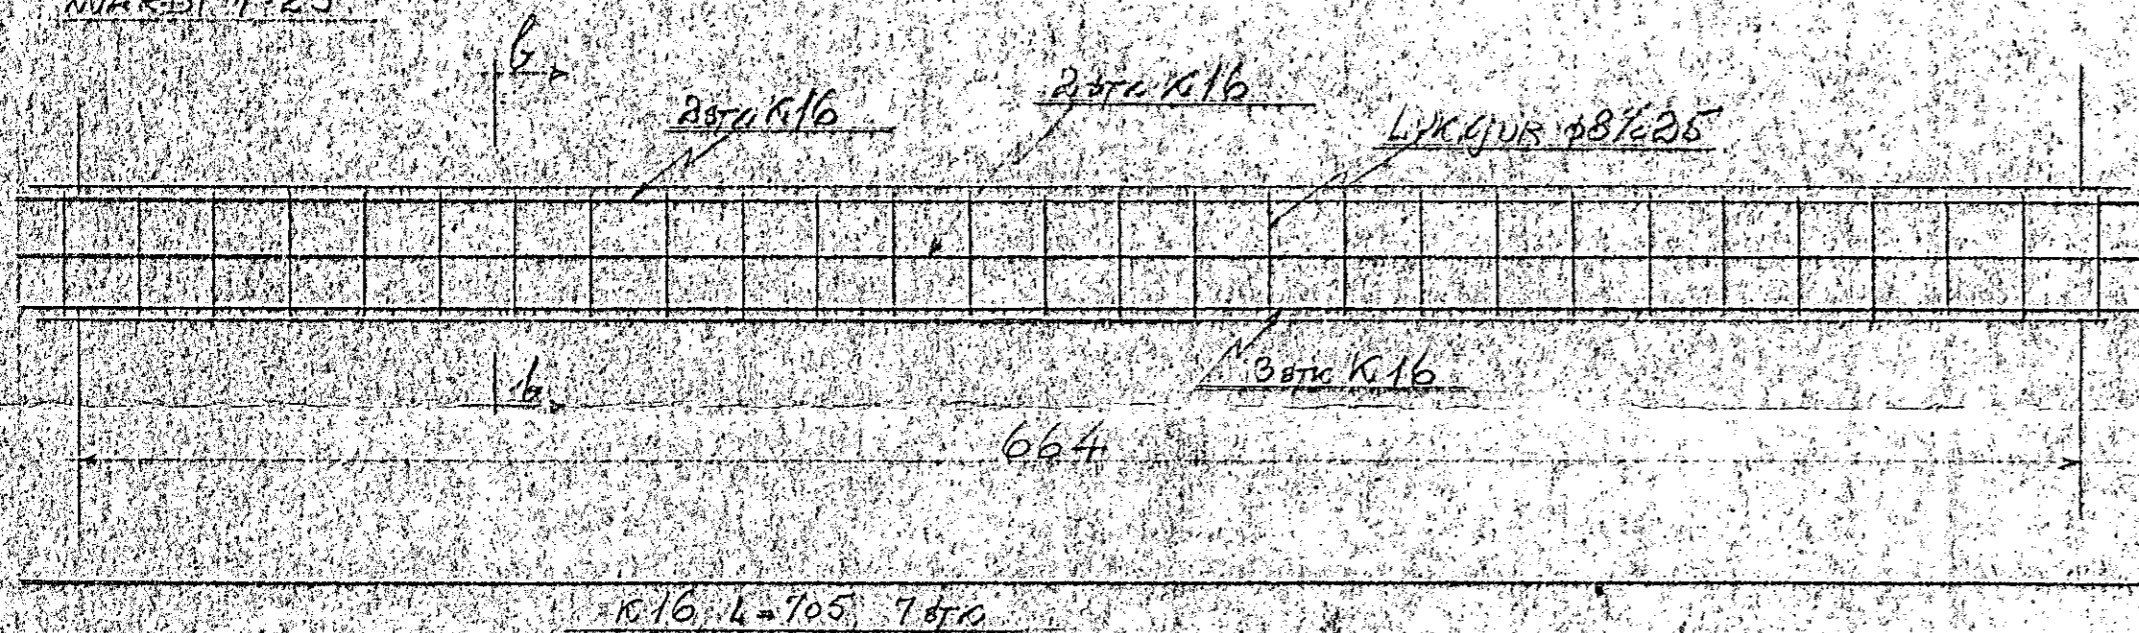

B-395

KLARFI 1:25

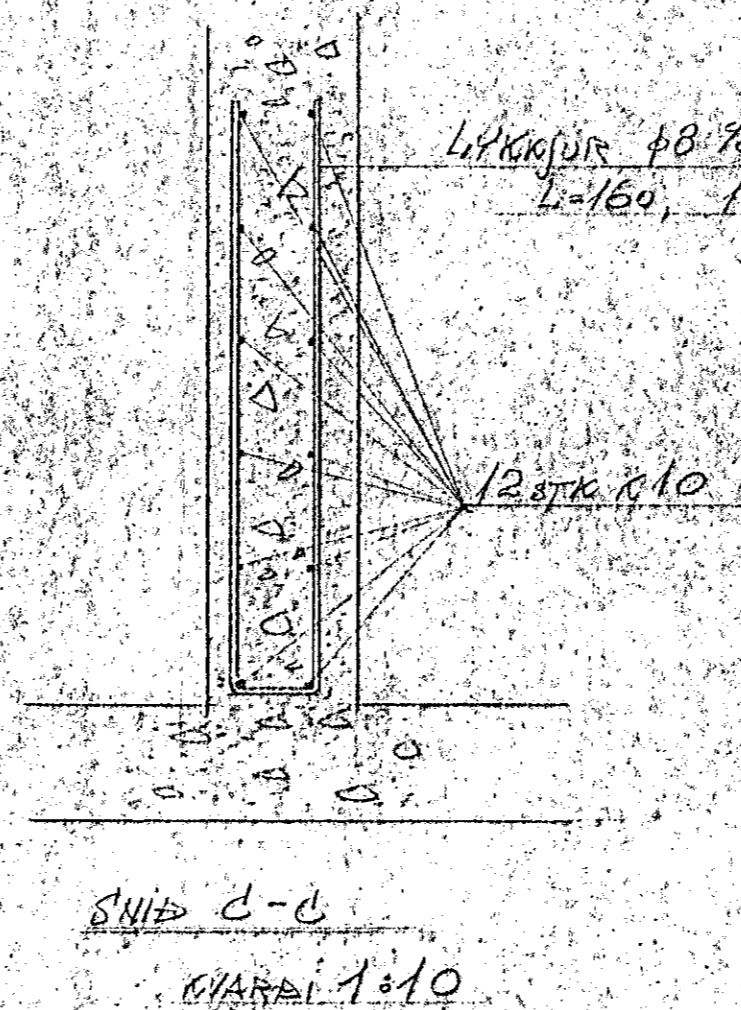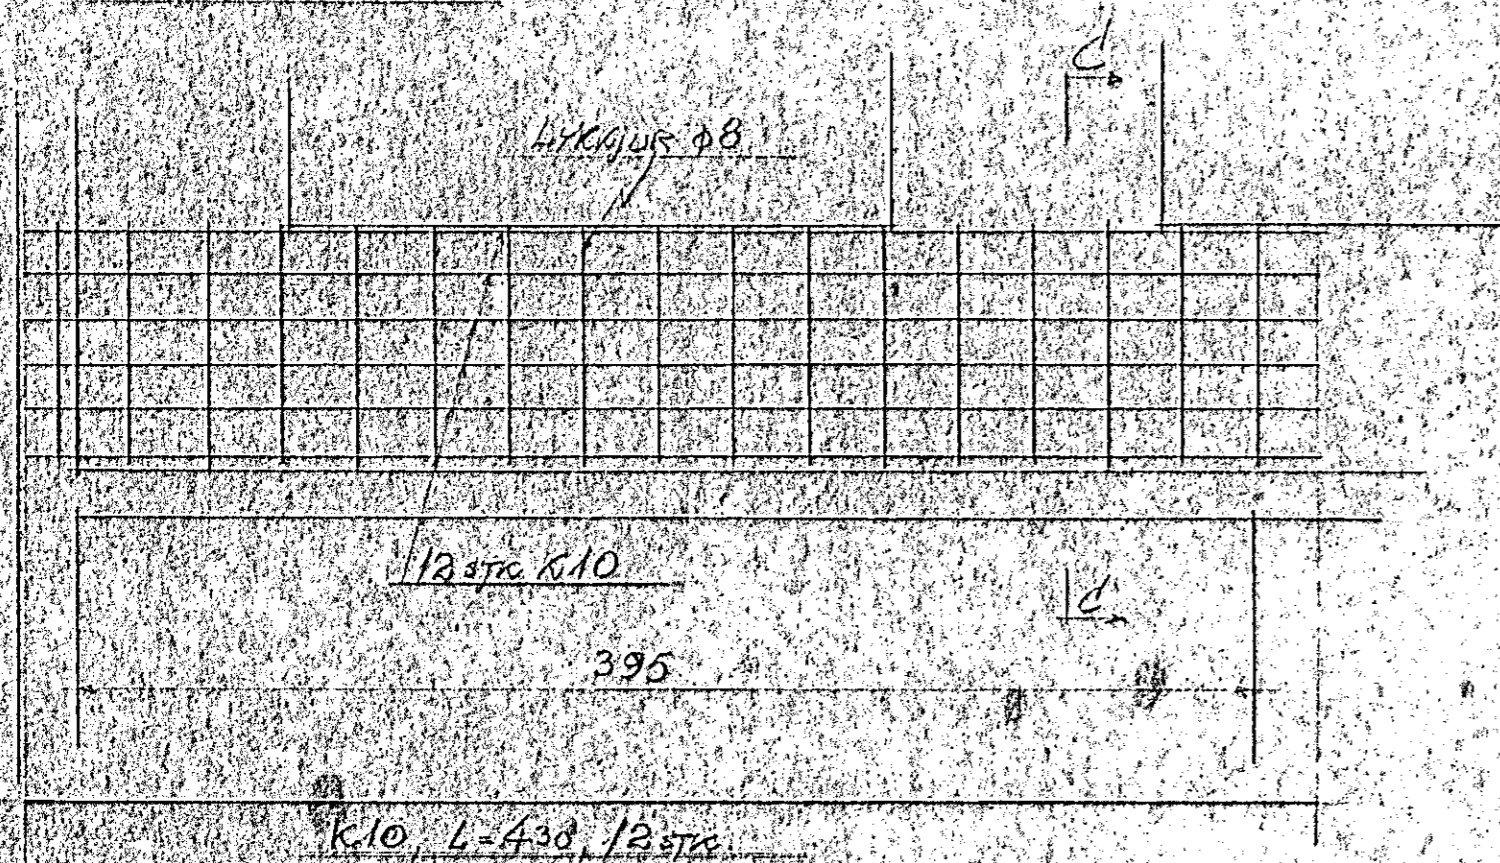

RADHUS
 MIDVANGUR 1/25
 JARNALOGN

Hafnarfjarðar 2. júní 1963
 Þorsteinn Þorjónsson, EFTI