





Húsveita nr. 2129 Tælkning nr. 1305
 Samþykkt þ. 30/11 1971
 f.h. RAFVEITU HAFNARFJARDAR
 Eðrlitsmaður Tállagná

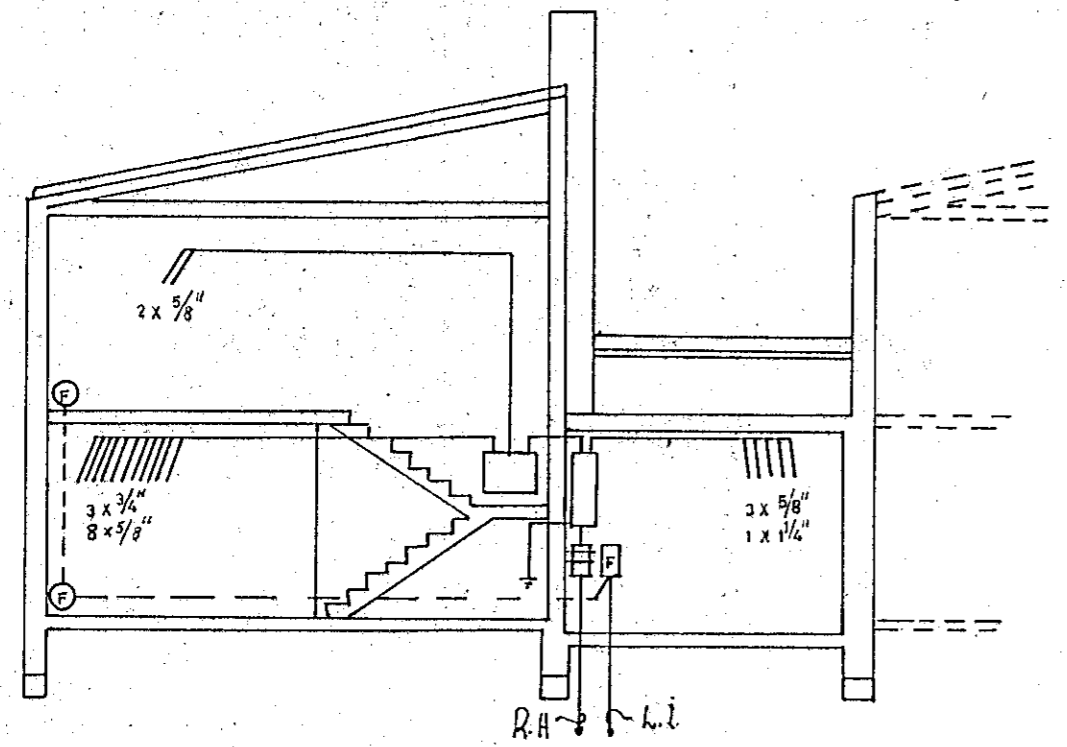

MÍÐVANGUR

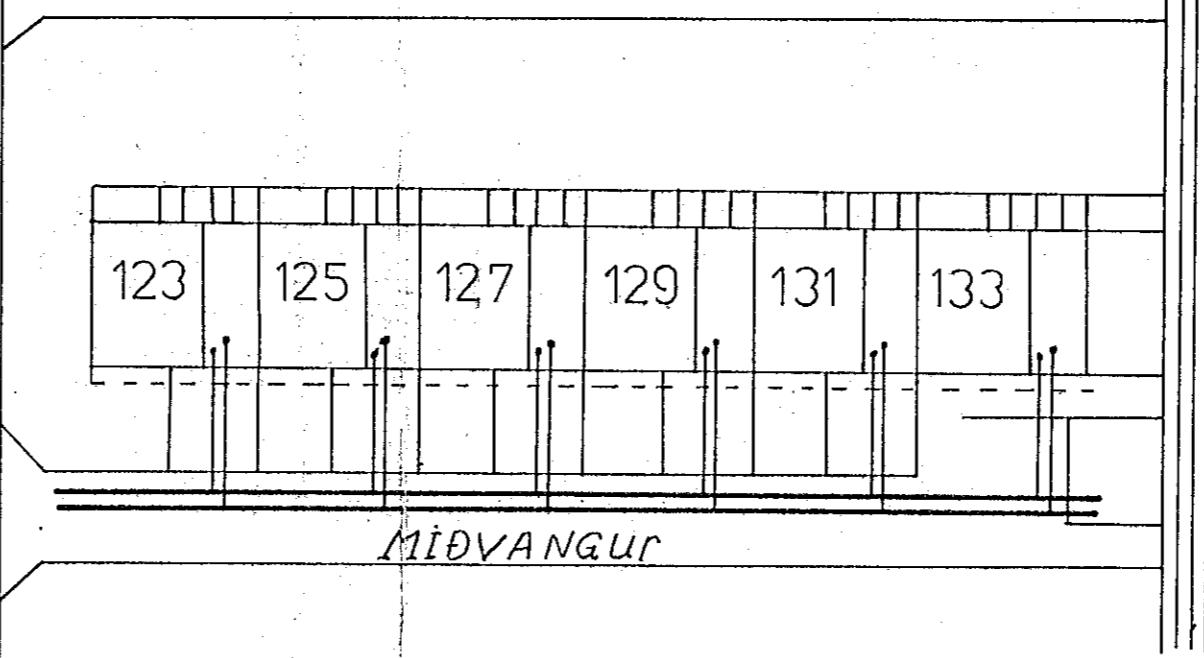

Ísátök samþykkt 30.11.1971
 f.h. RAFVEITU HAFNARFJARDAR
 Verktáttari
 Páll Pállsson

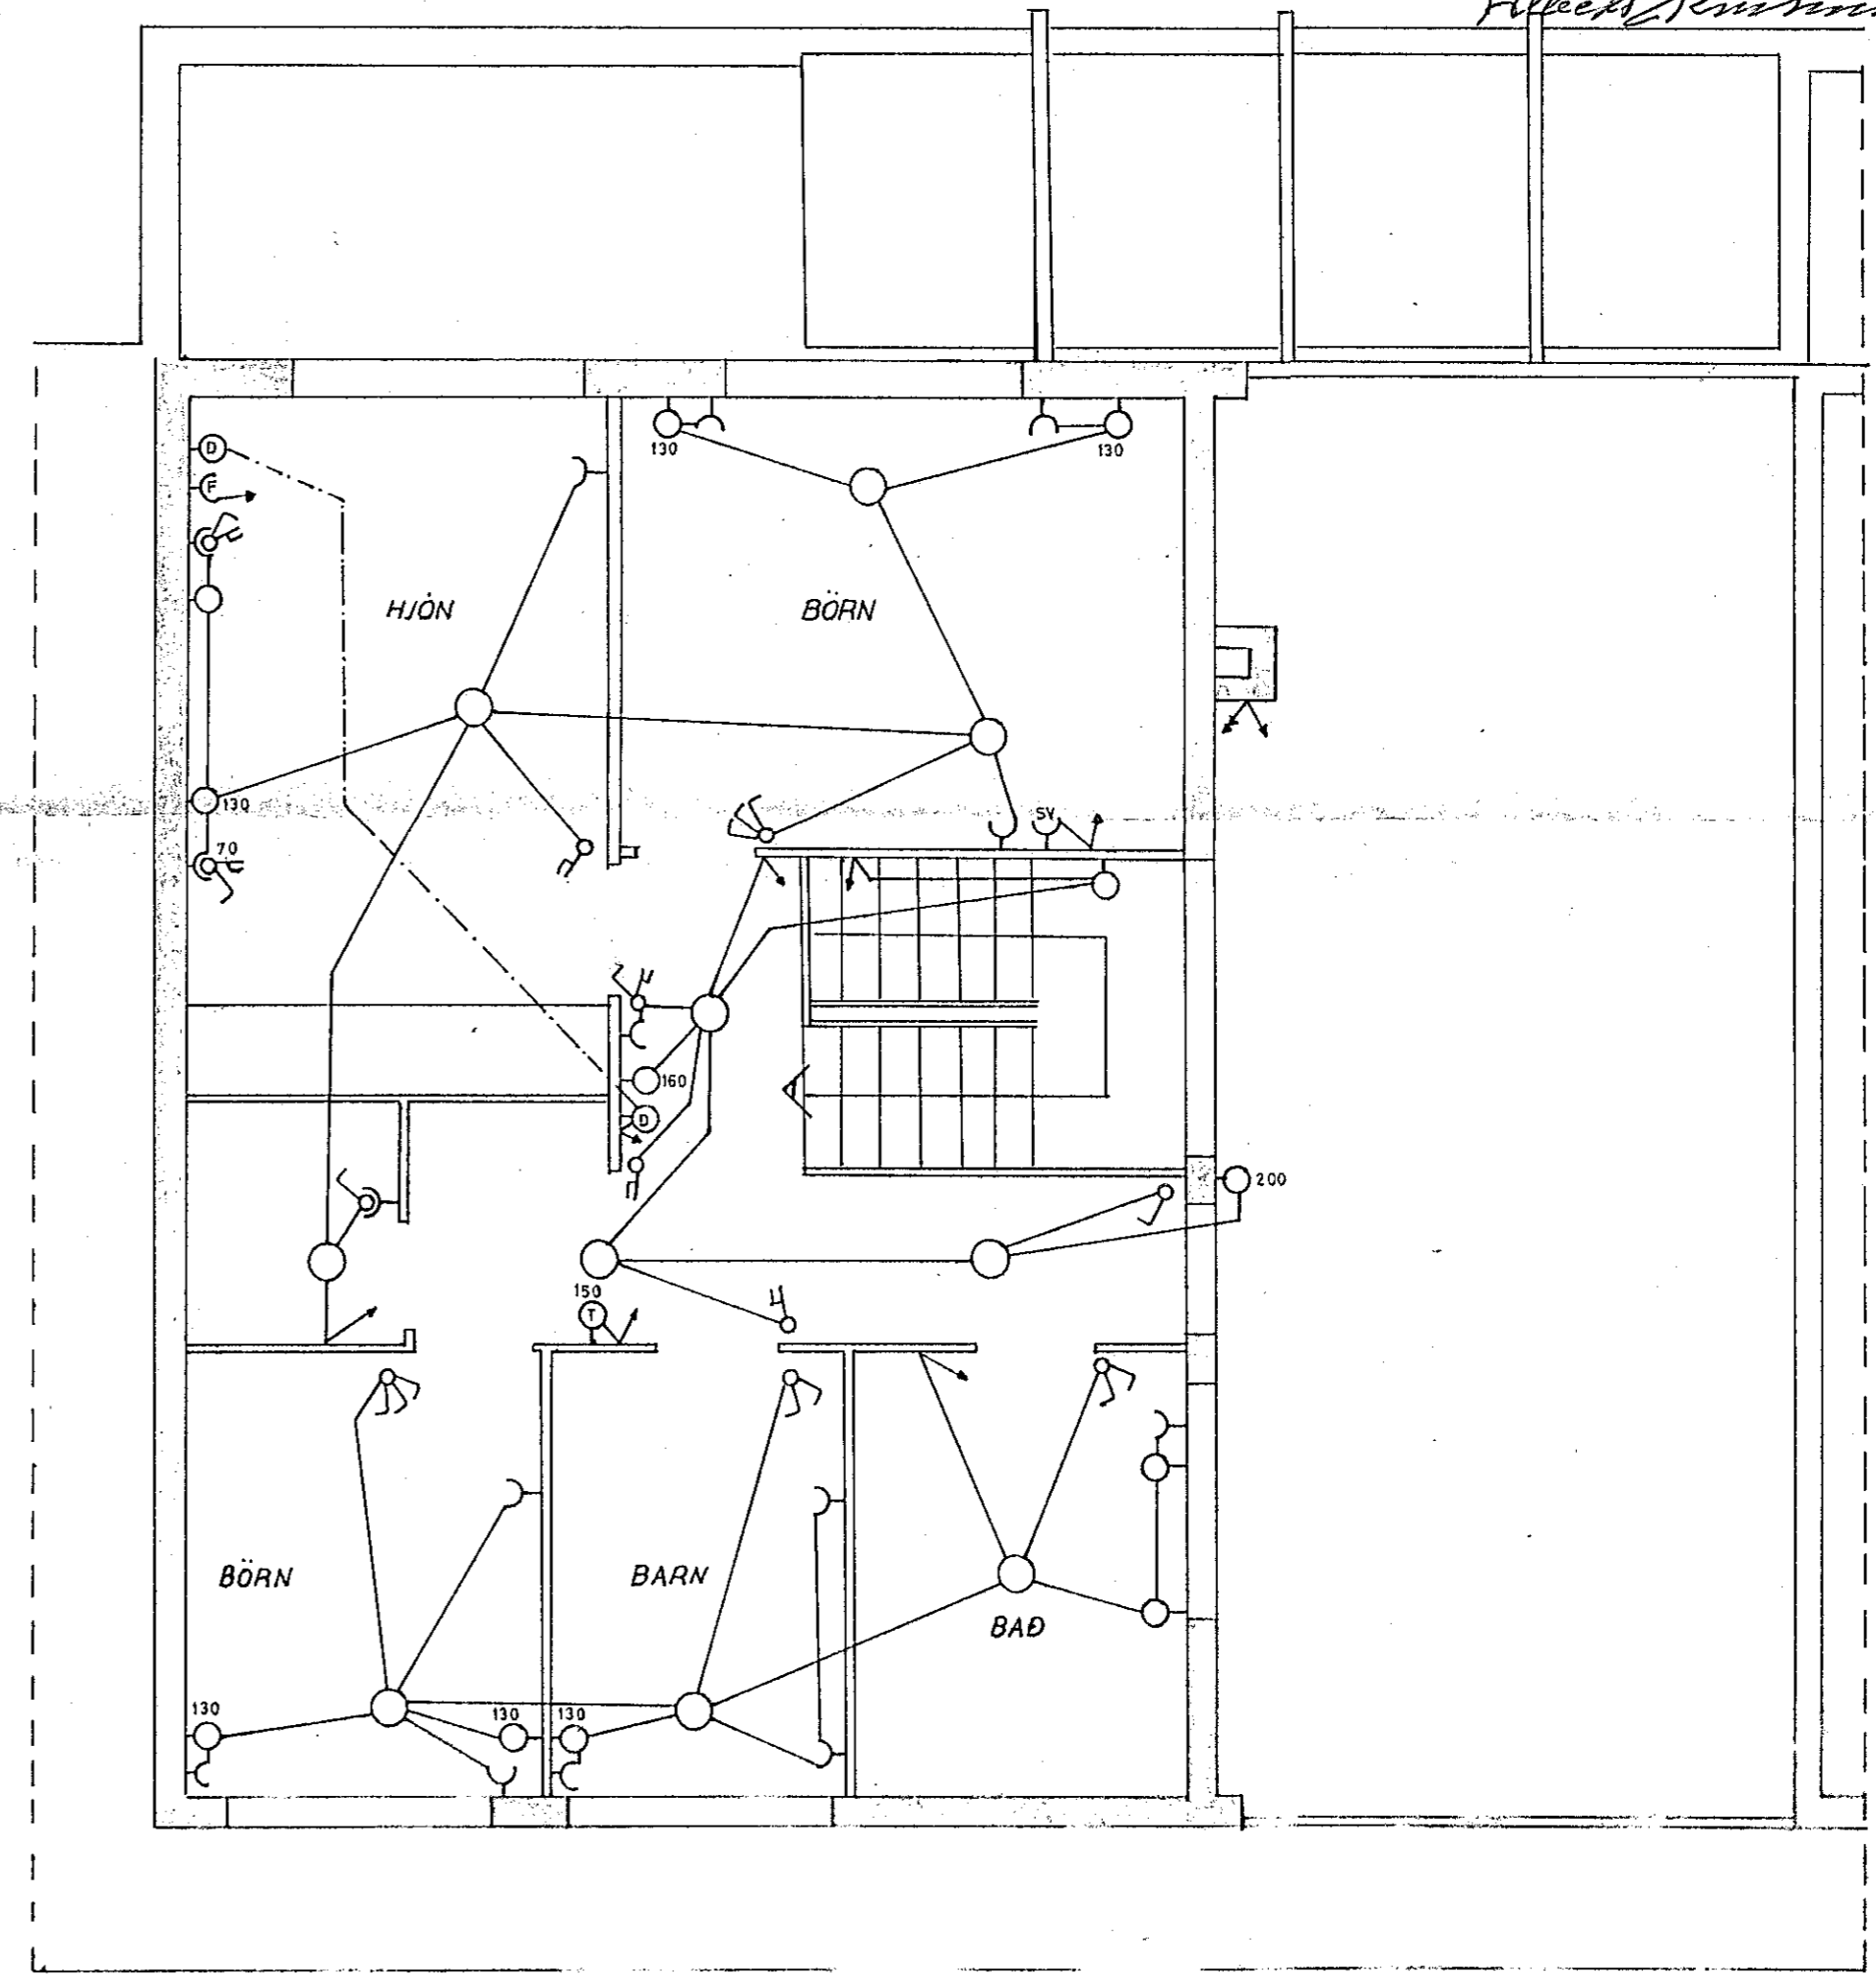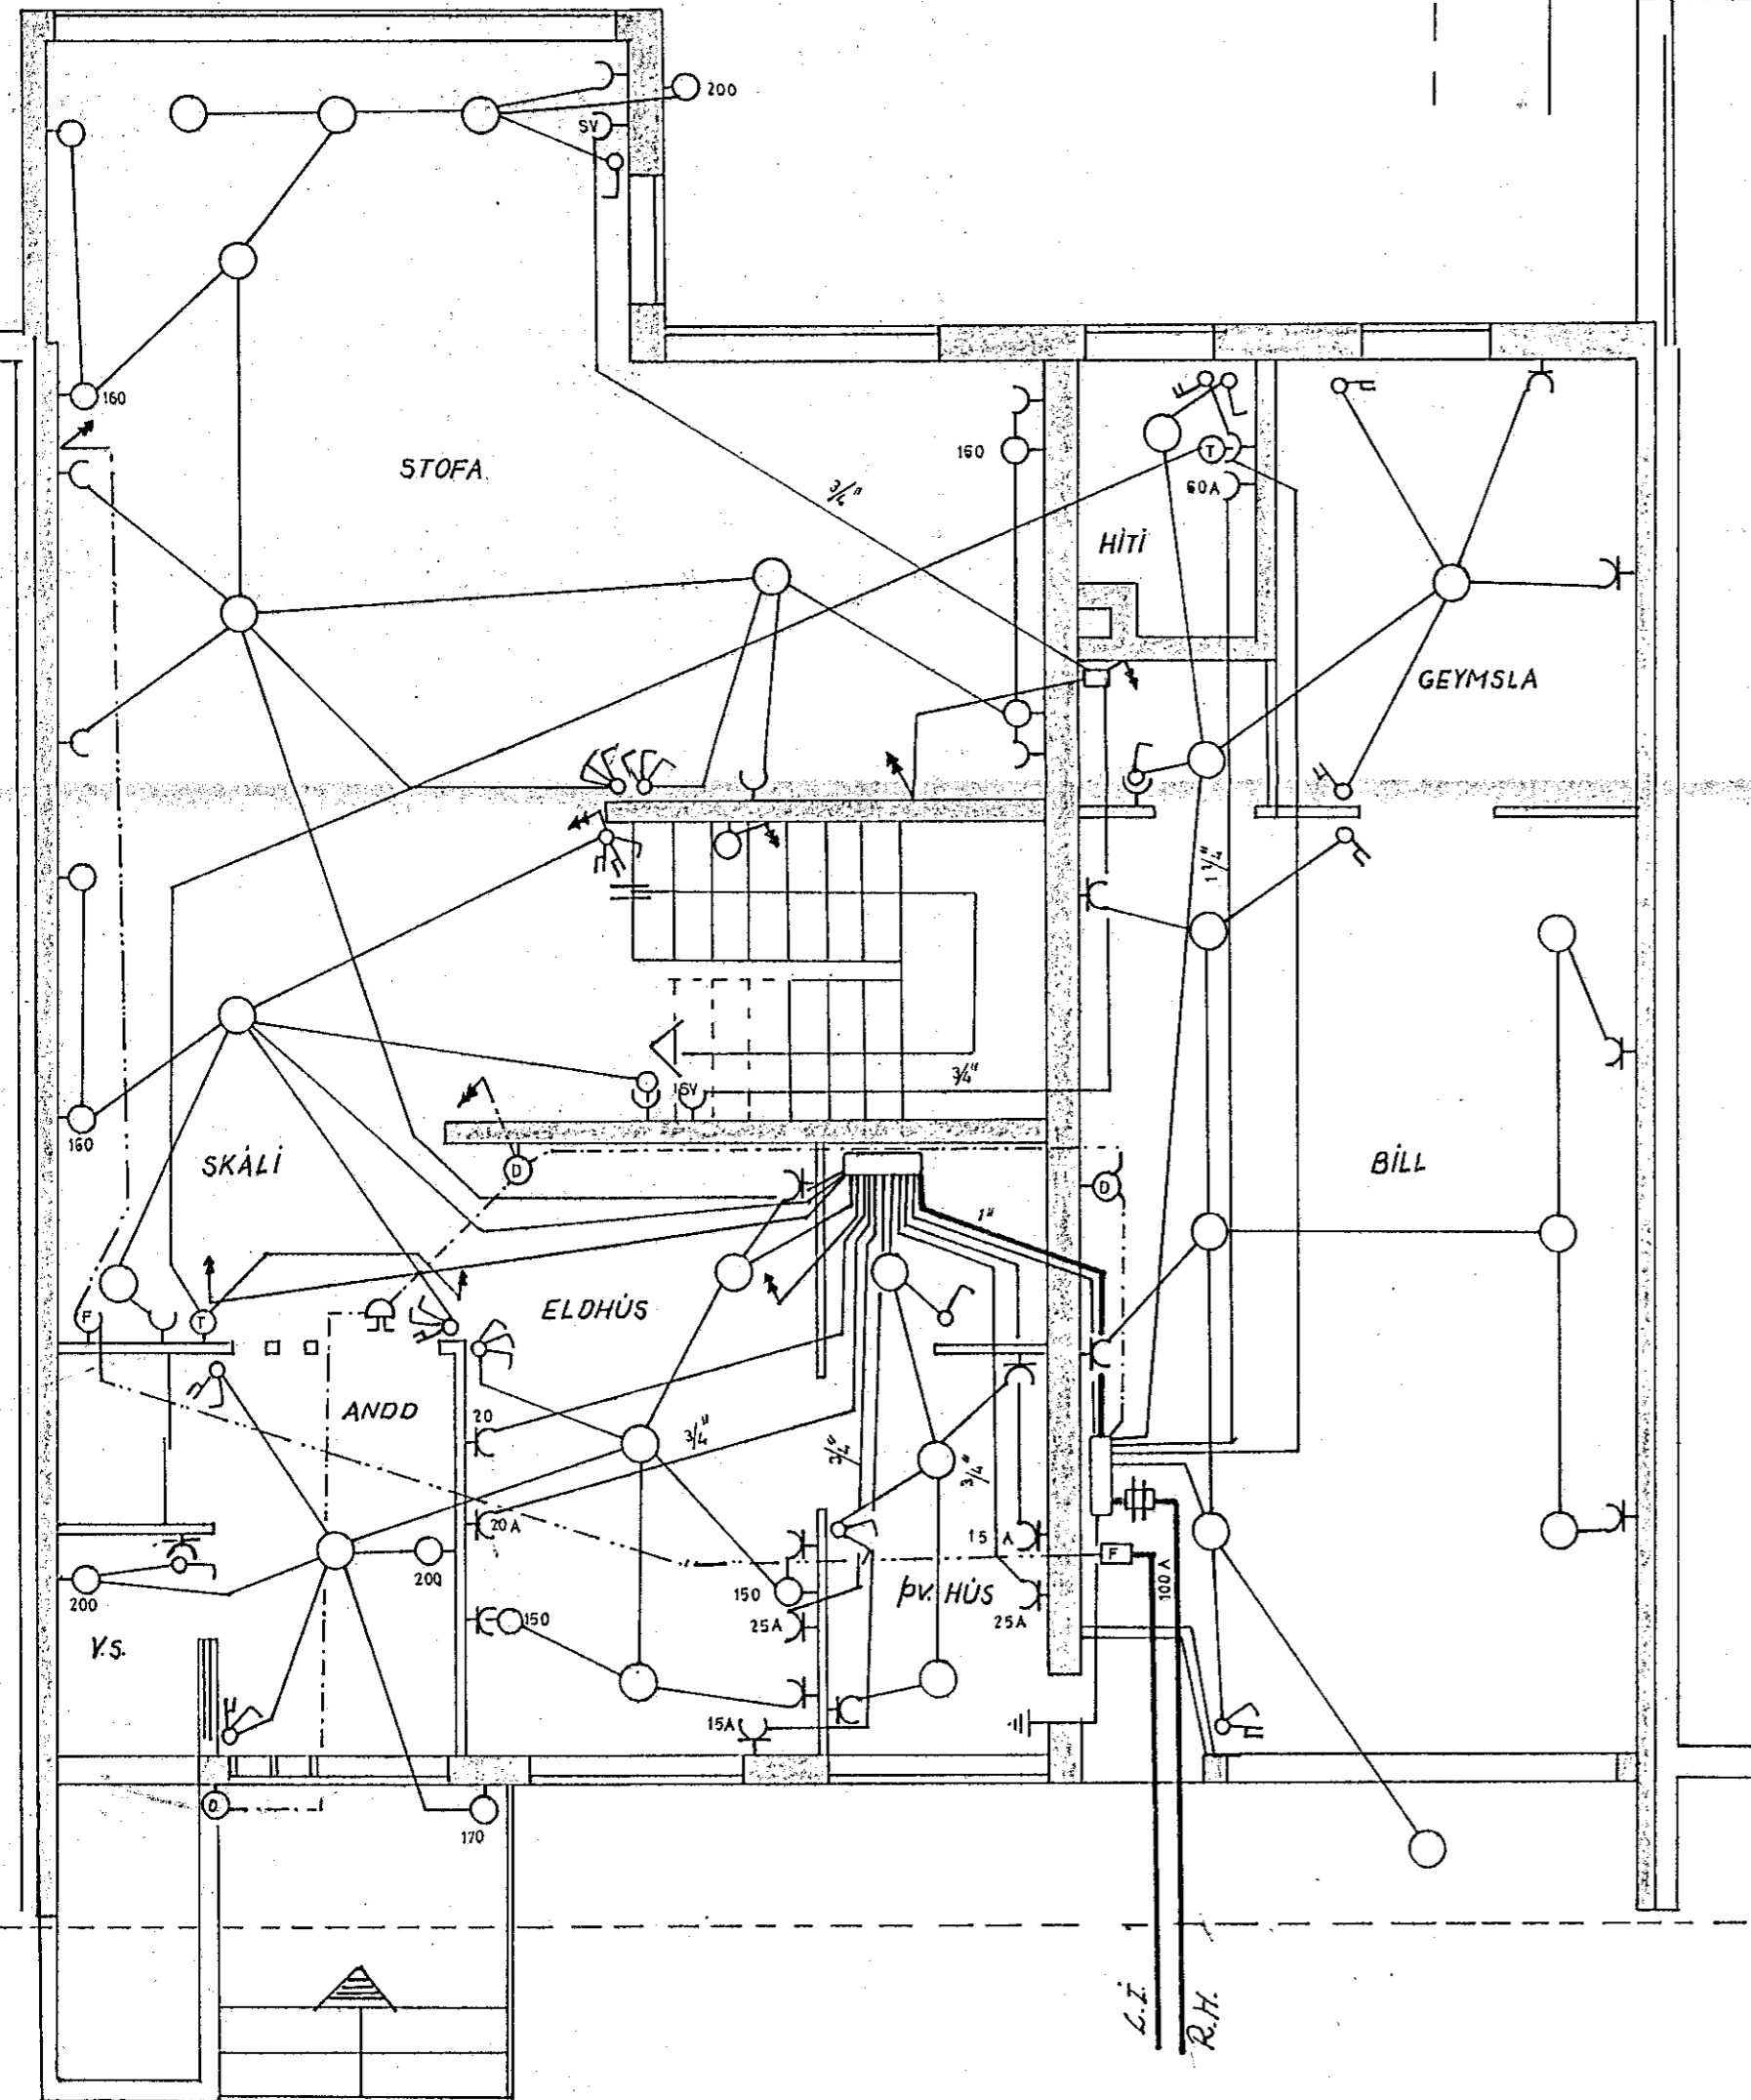

12/1 71					
Útgáfu nr.	Dags.	Breyting.	Teikn.	GA.	
Pállinn Arnþjórnsson					
Erluhrauni 9.					
Sími 50887.					
RAFLAGNATEIKNING.					
MÍÐVANGUR. NR.133					
					001/70