
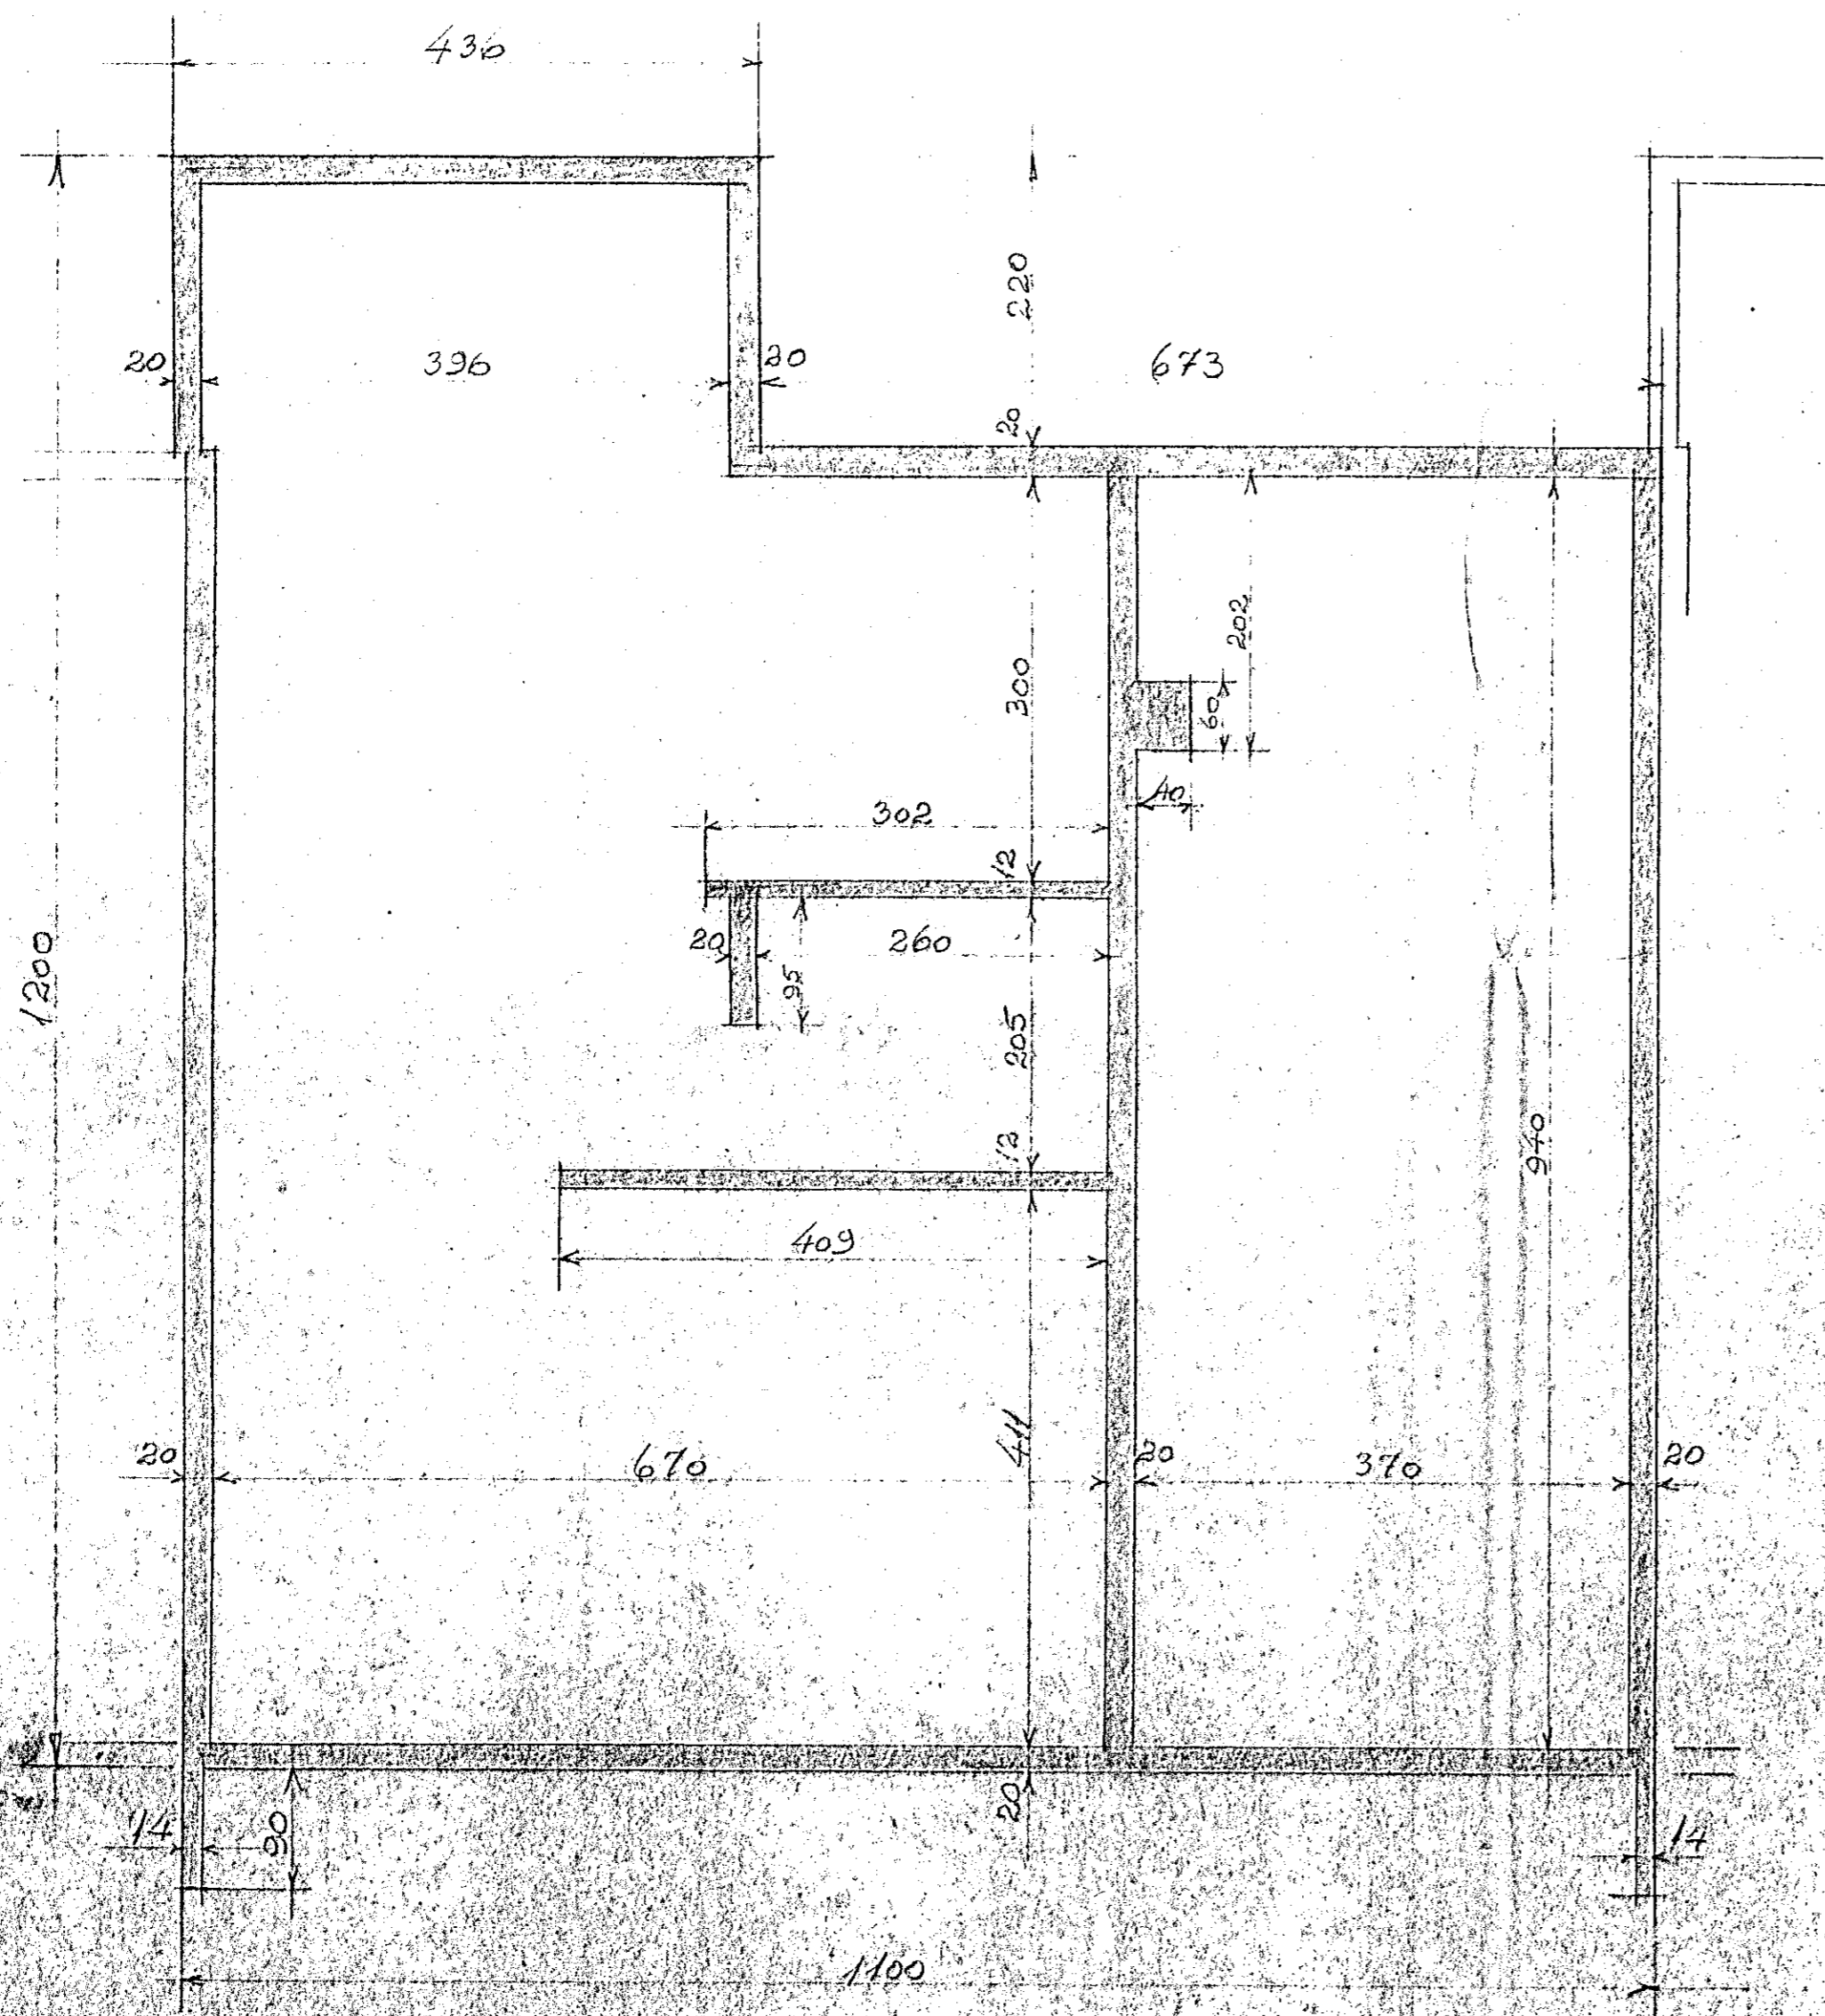



JARN.

BLAD 1 AF 4

φ8	40 KG
K8	400. -
K10	1450. -
K16	145. -
SAMT:	2035. KG

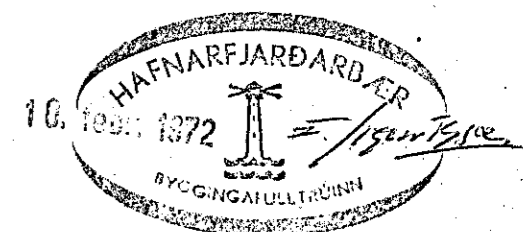

GRUNNMÁL
KVARDI 1:50

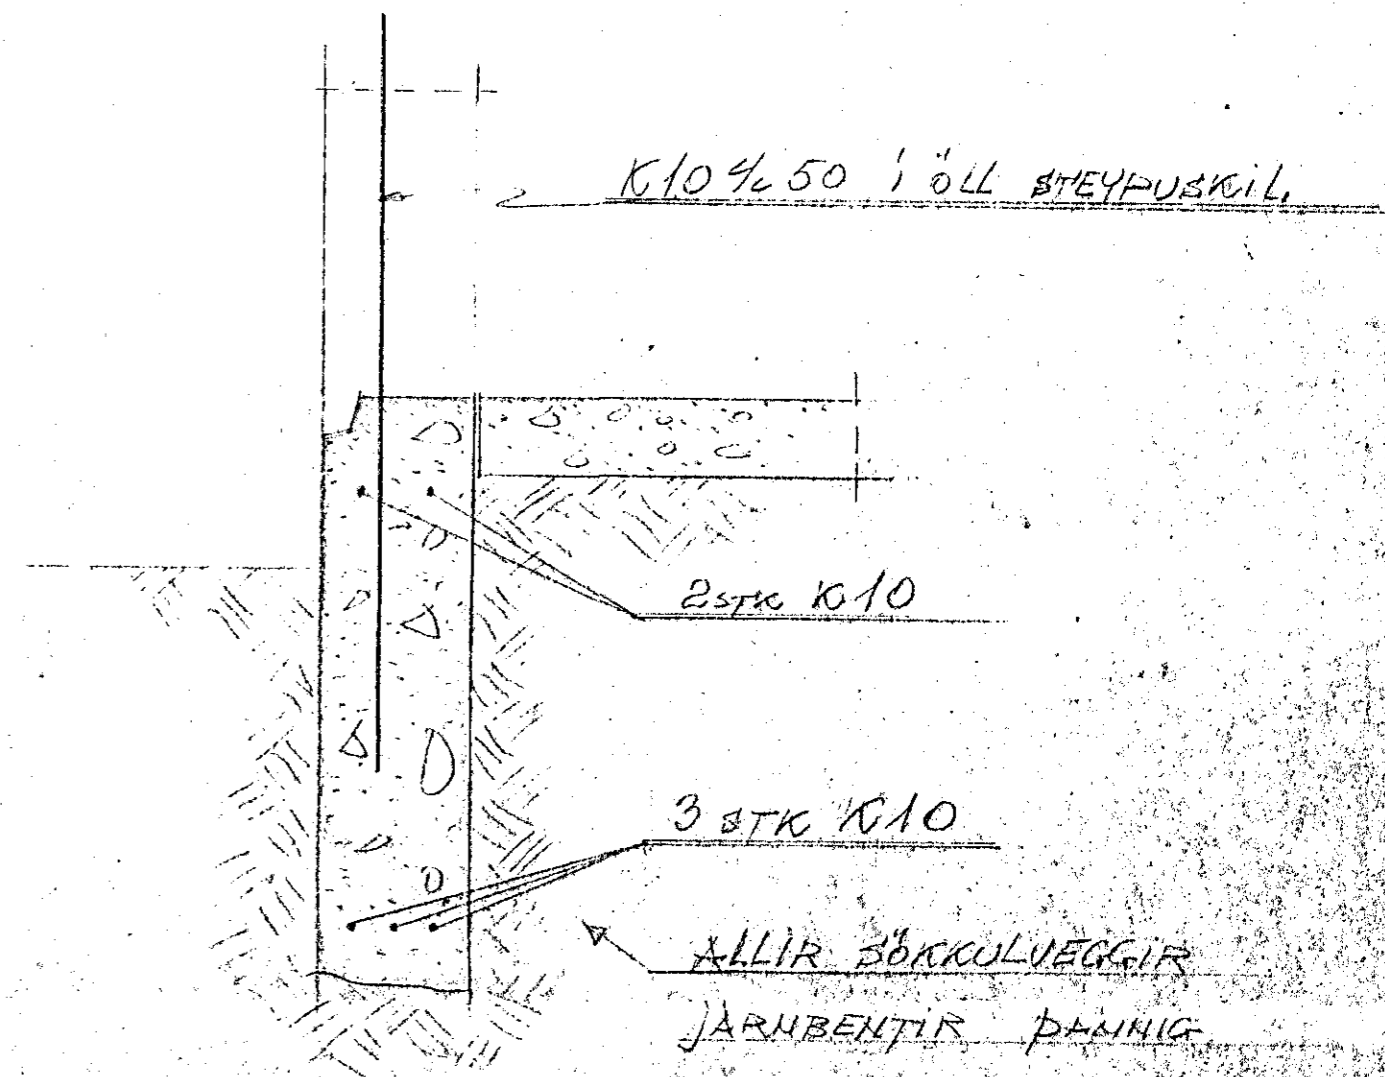

SNIÐ I SÖKKULVEGG
KVARDI 1:10

RADHÚS

MÍÐVANGUR 137

SÖKKLAR

Hafnarfjörður í júní 1969
Þorleinn Þorgeirsson F.T.F.