
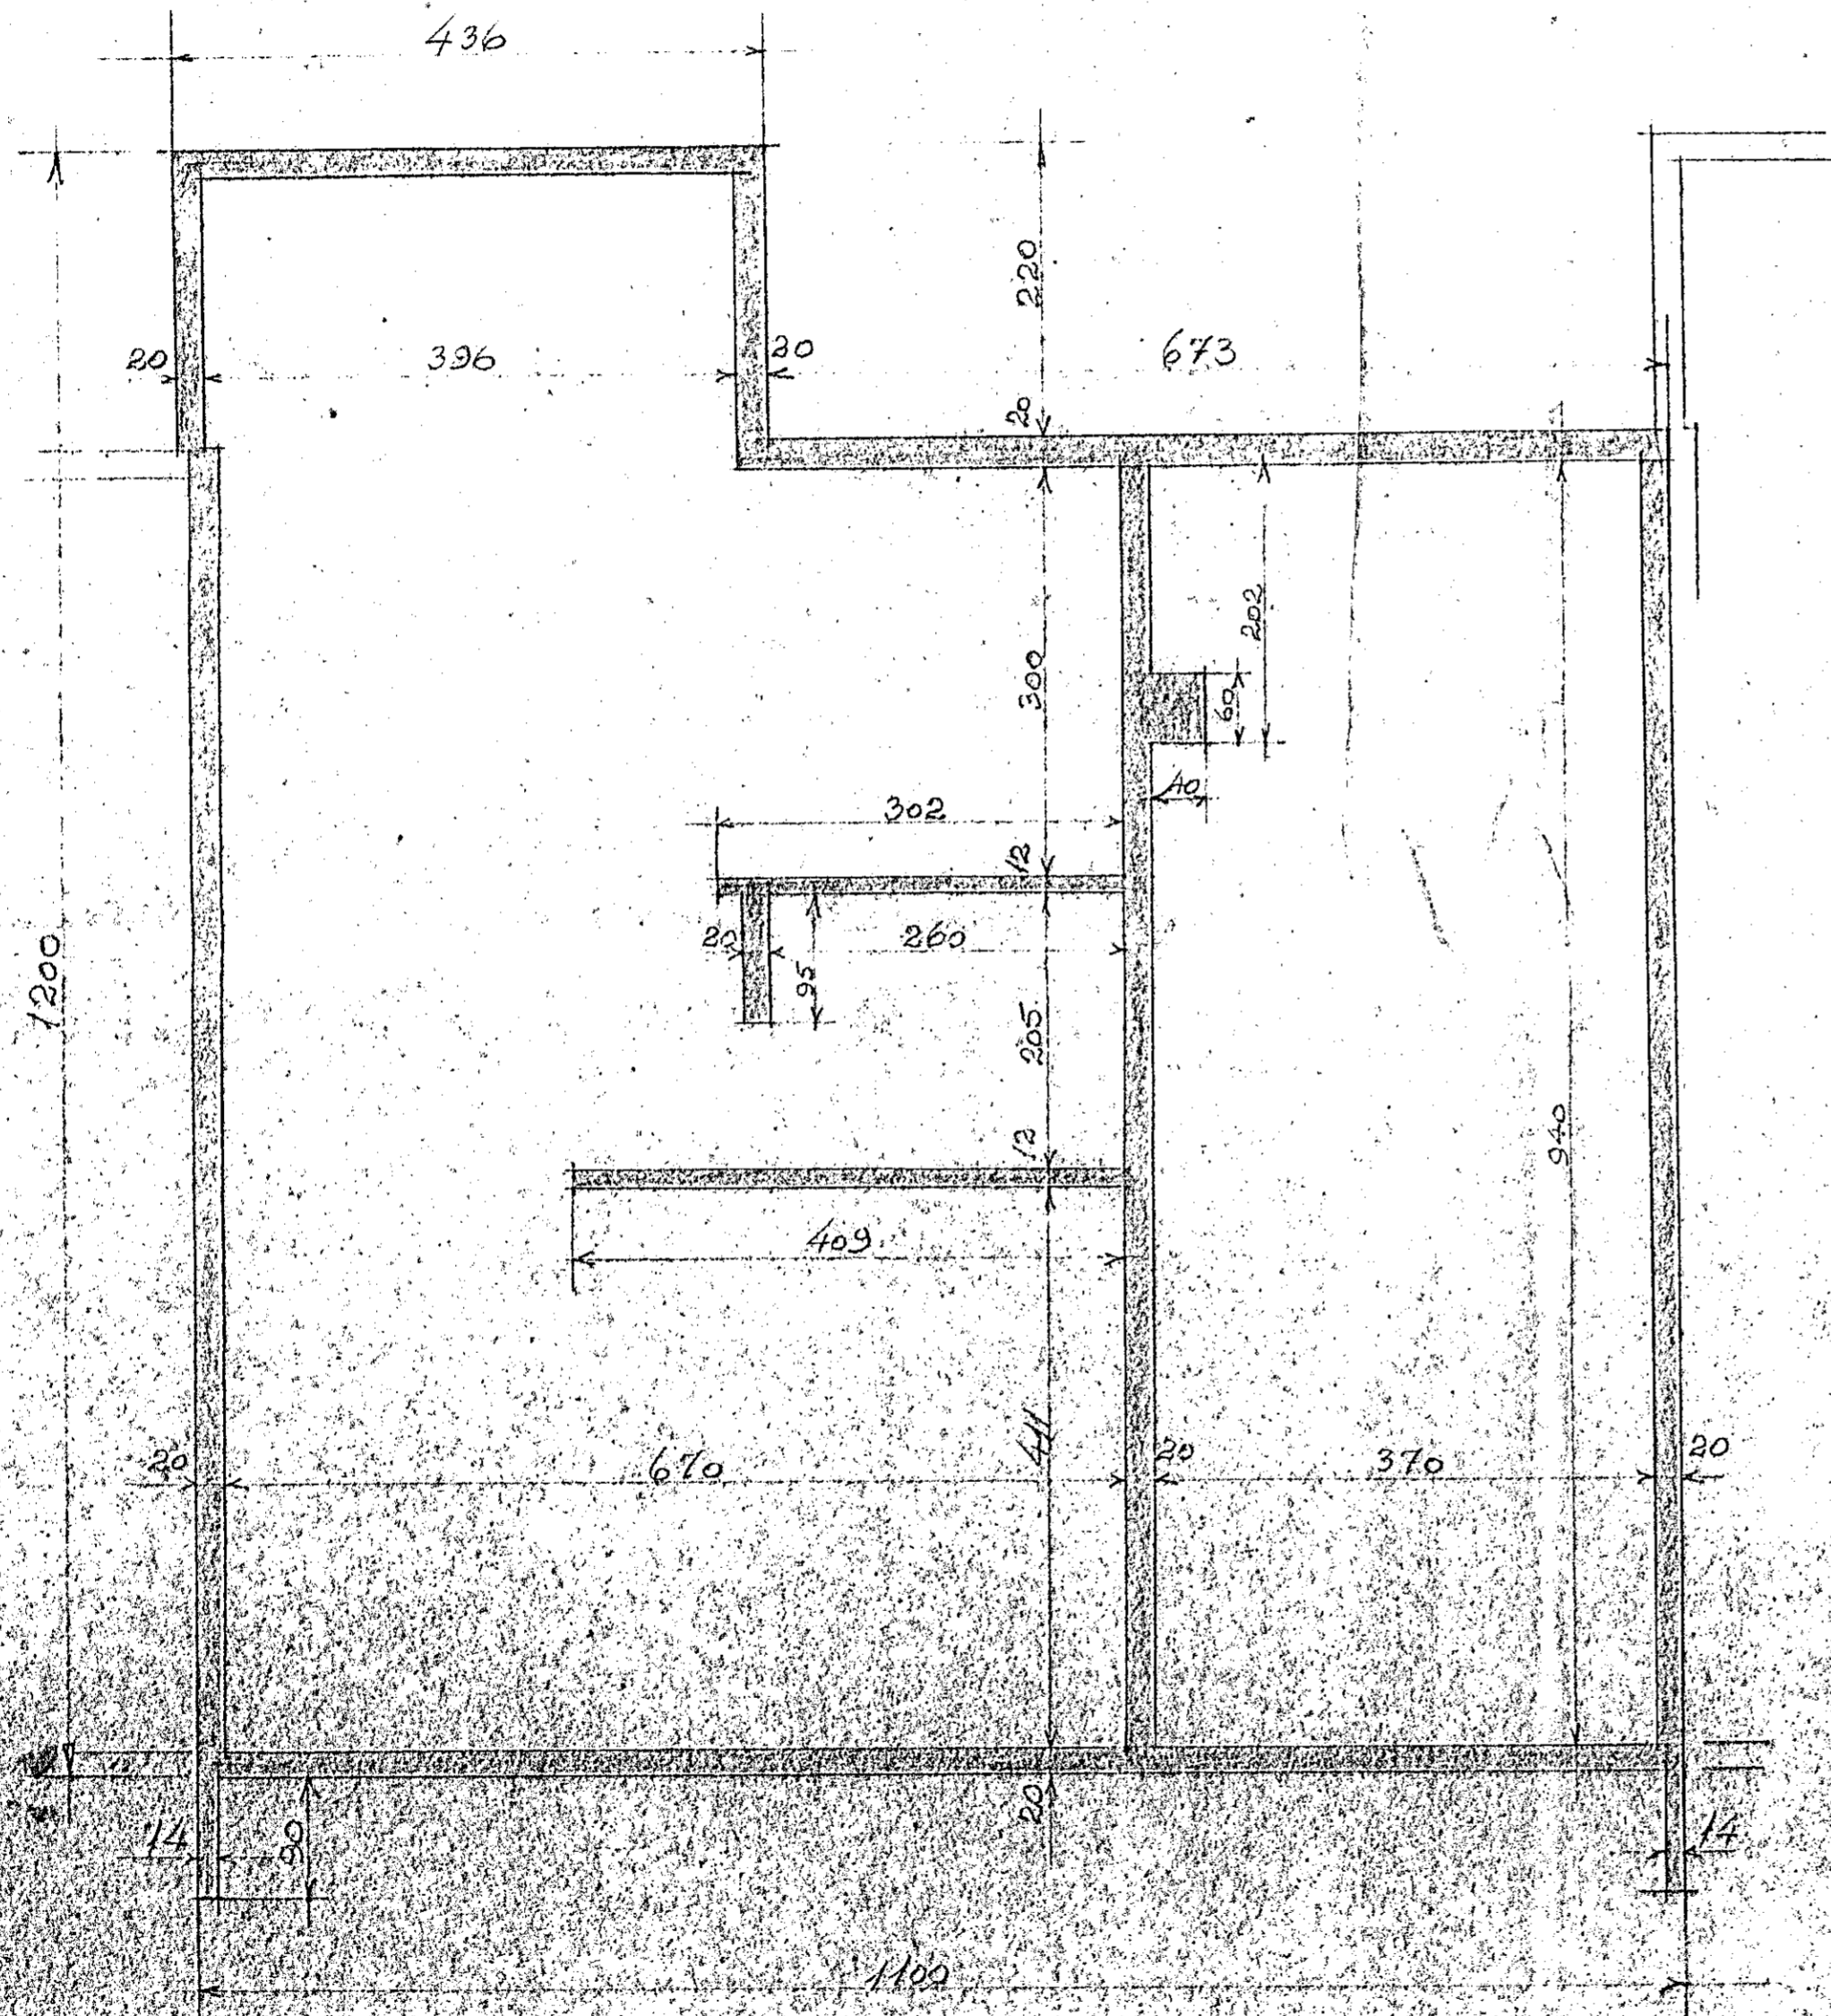



JARN.

BLAD 1 AF 4

φ 8	40. KG
K 8	400. -
K 10	1450. -
K 10	145. -
SAMT:	2035. KG

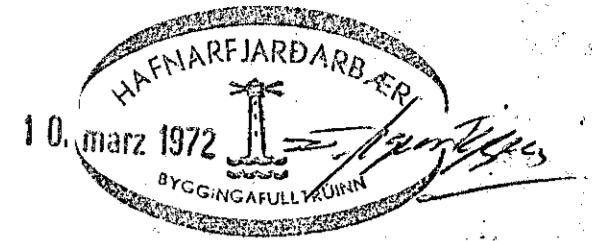

GRUNNMUND
KVARDI 1:50

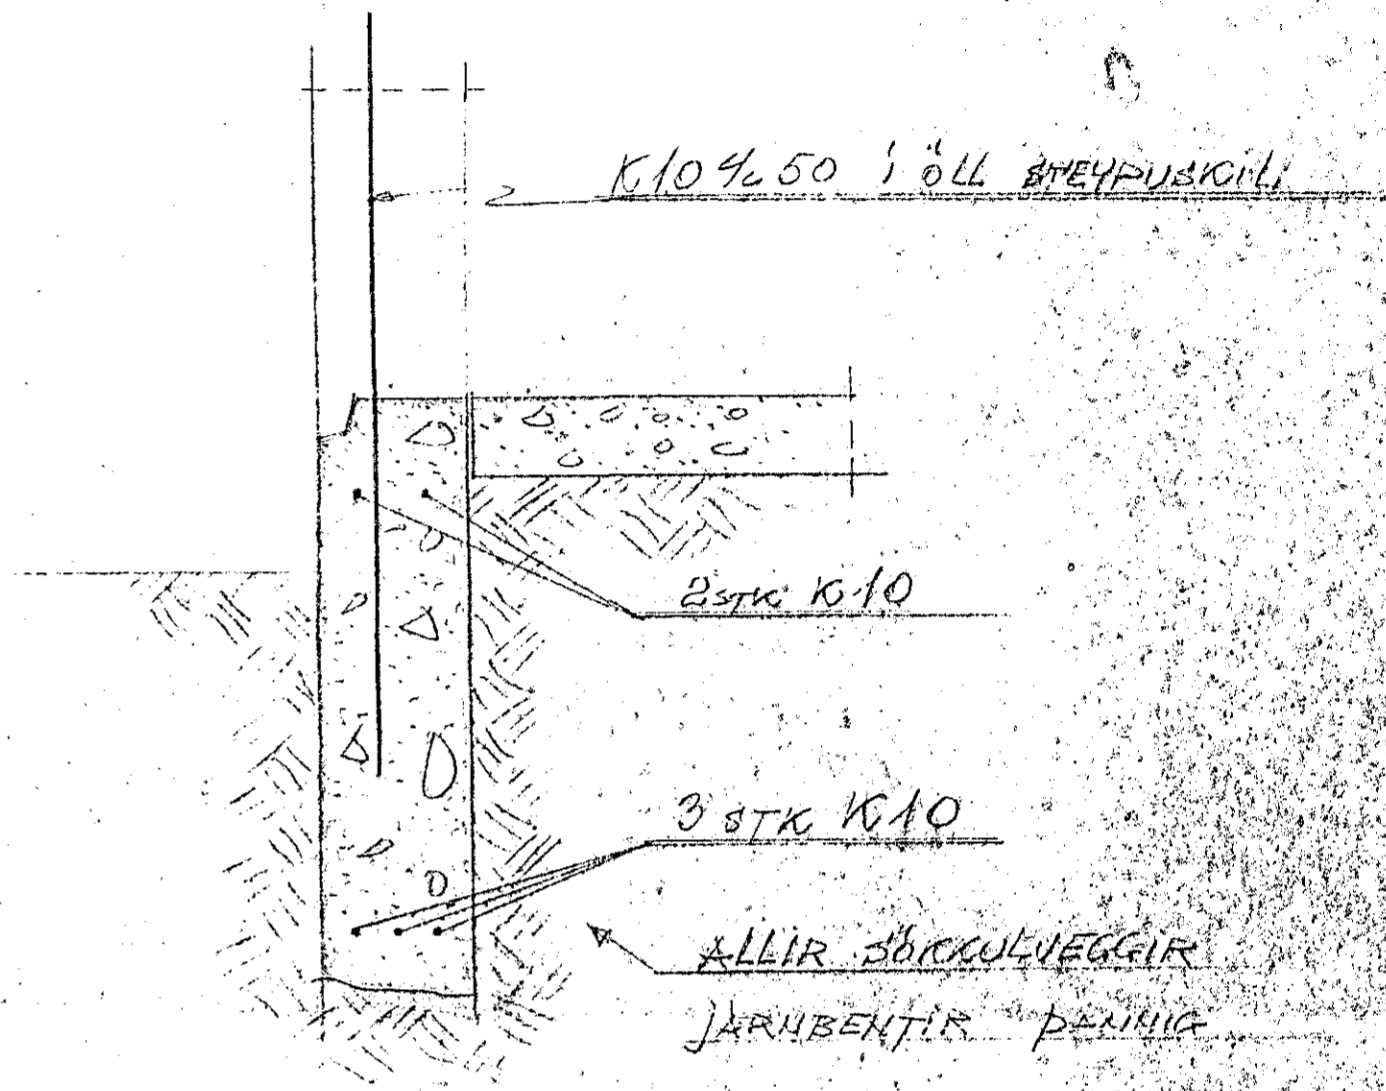

SNID I SOKKULVEGG
KVARDI 1:10

RADHUST
MIDVANGUR 149
SOKKULAR

Hafnarfjörður 2. júní 1969
Borlenni Ingólfsson E.T.F.