

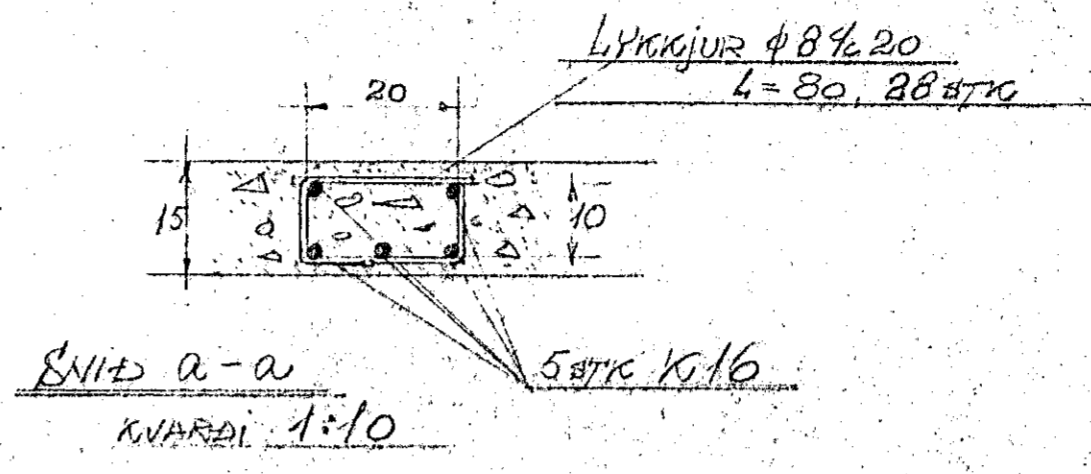
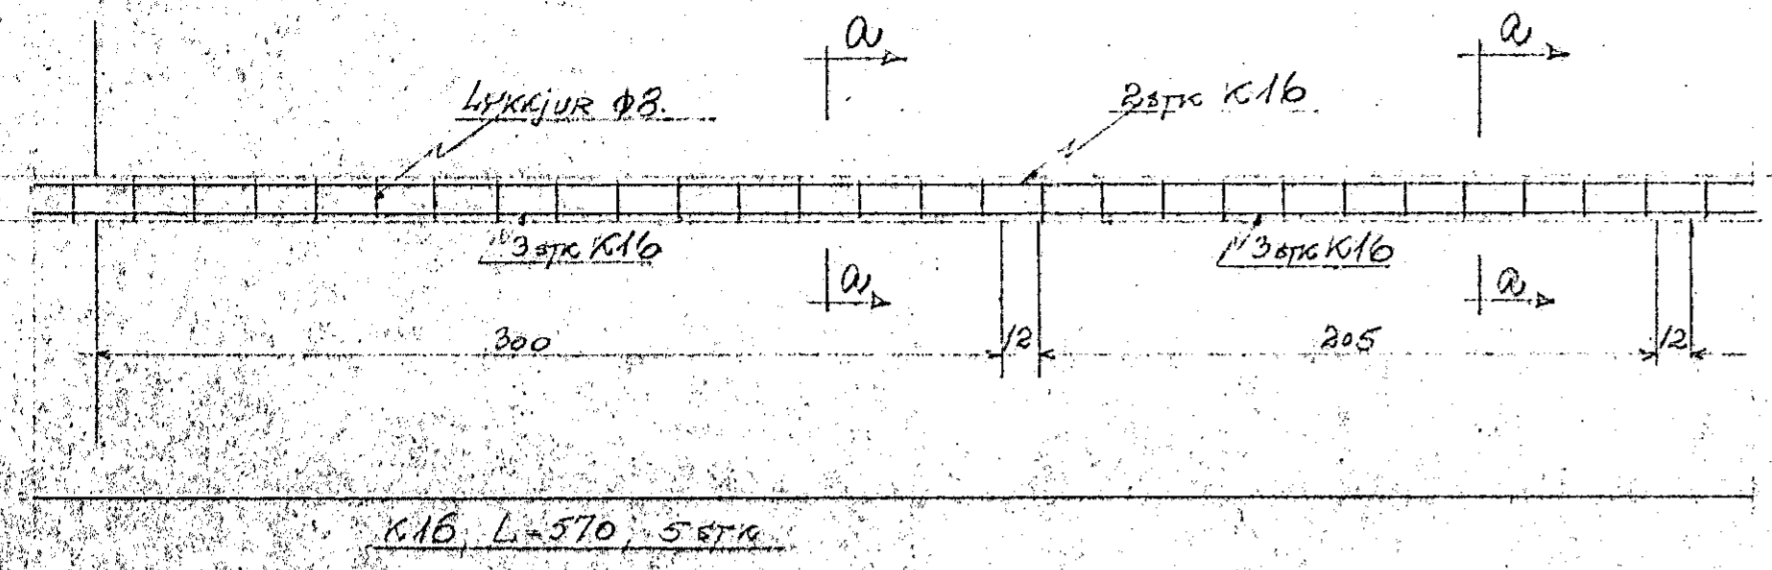




B-300  
KVARDI 1:25

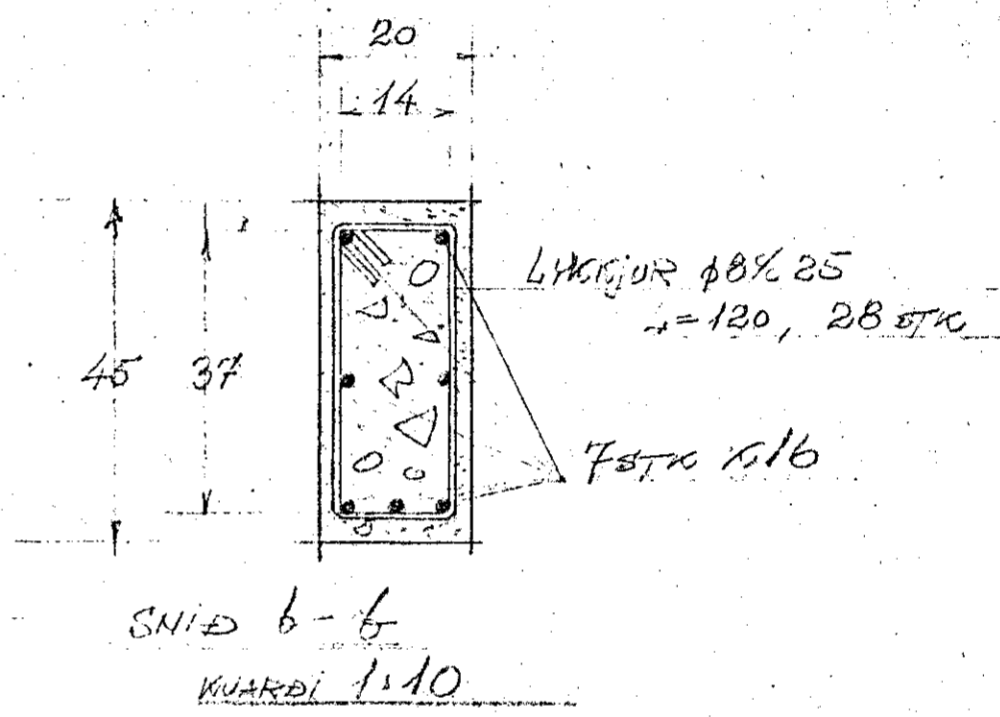

B-664  
KVARDI 1:25

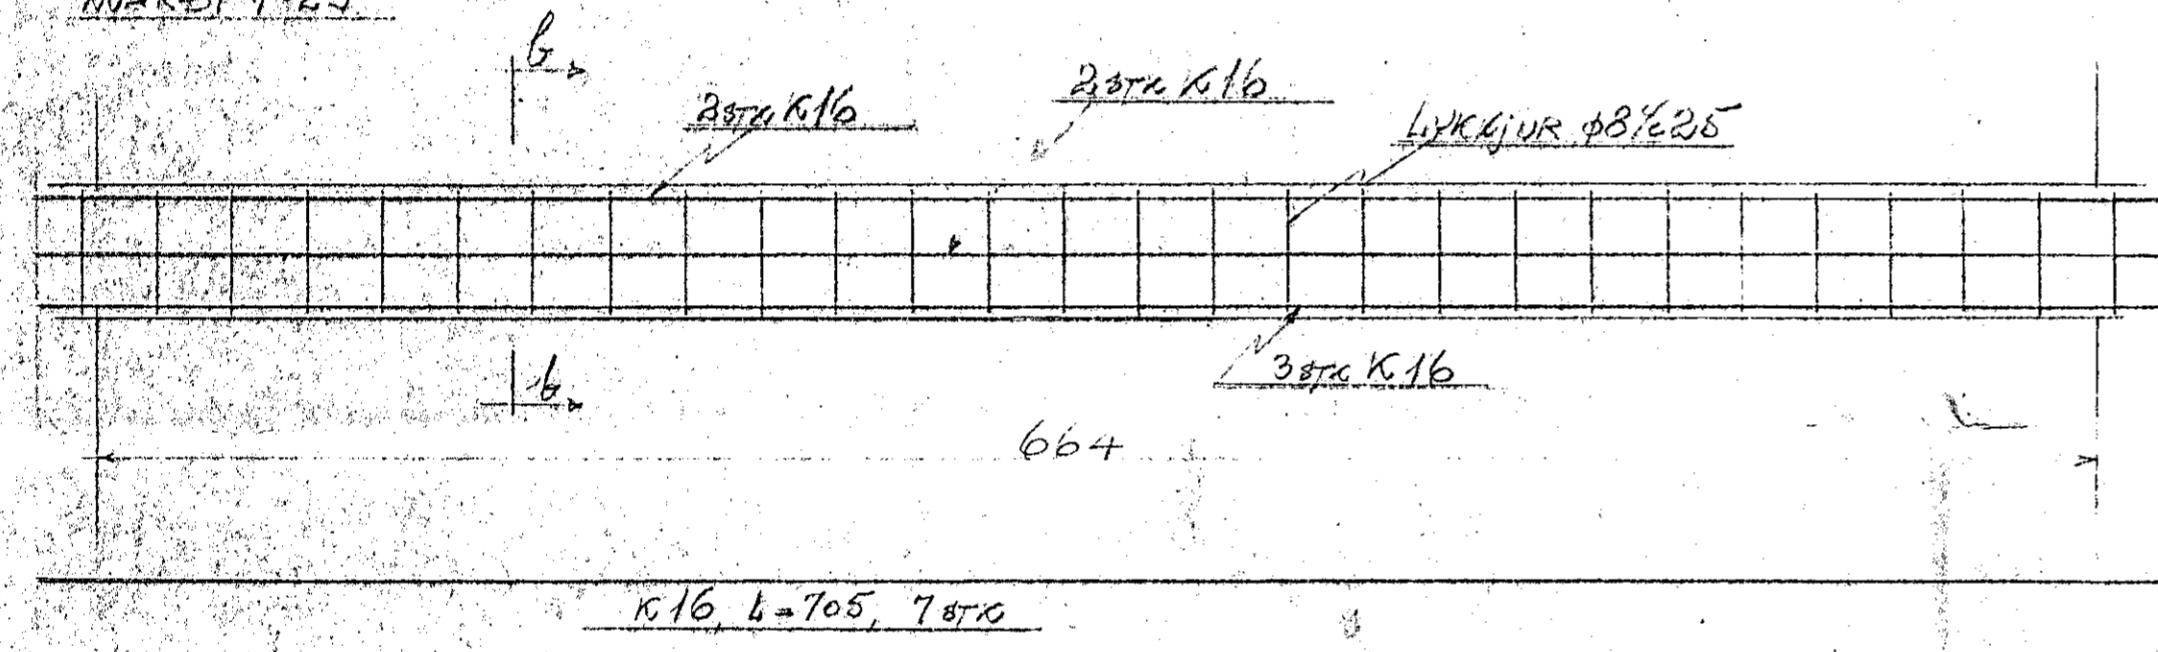

B-395  
KVARDI 1:25

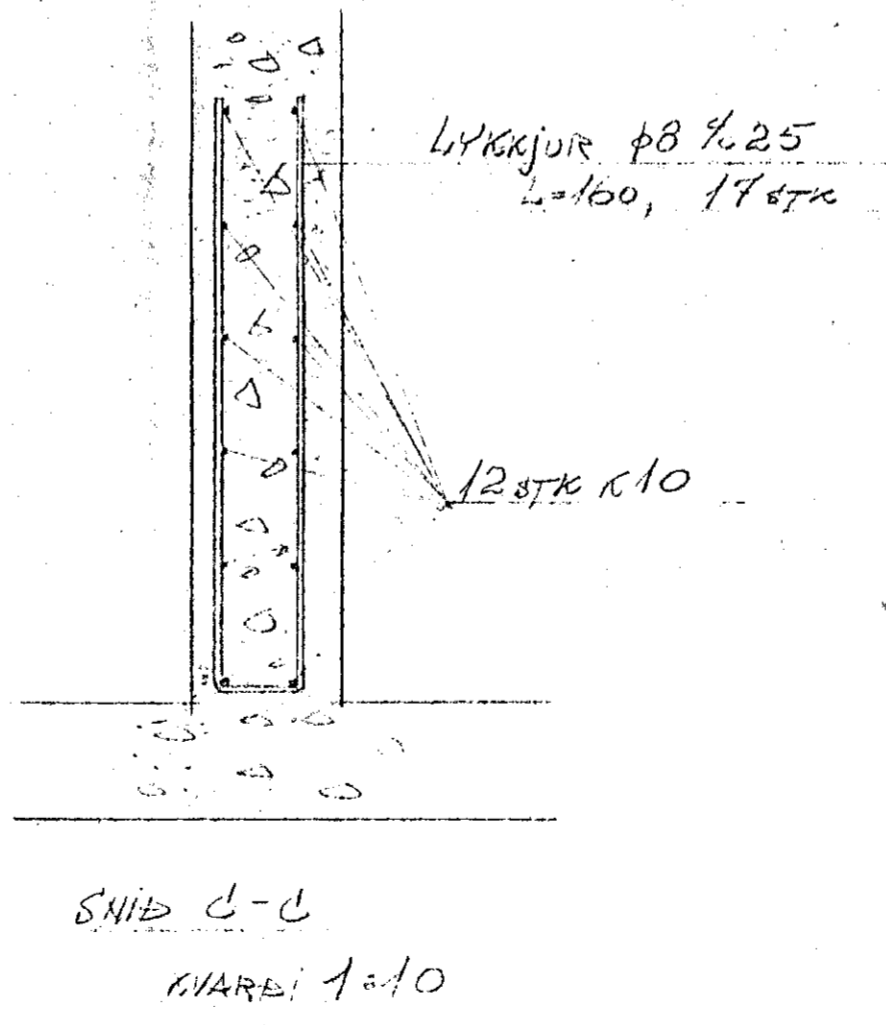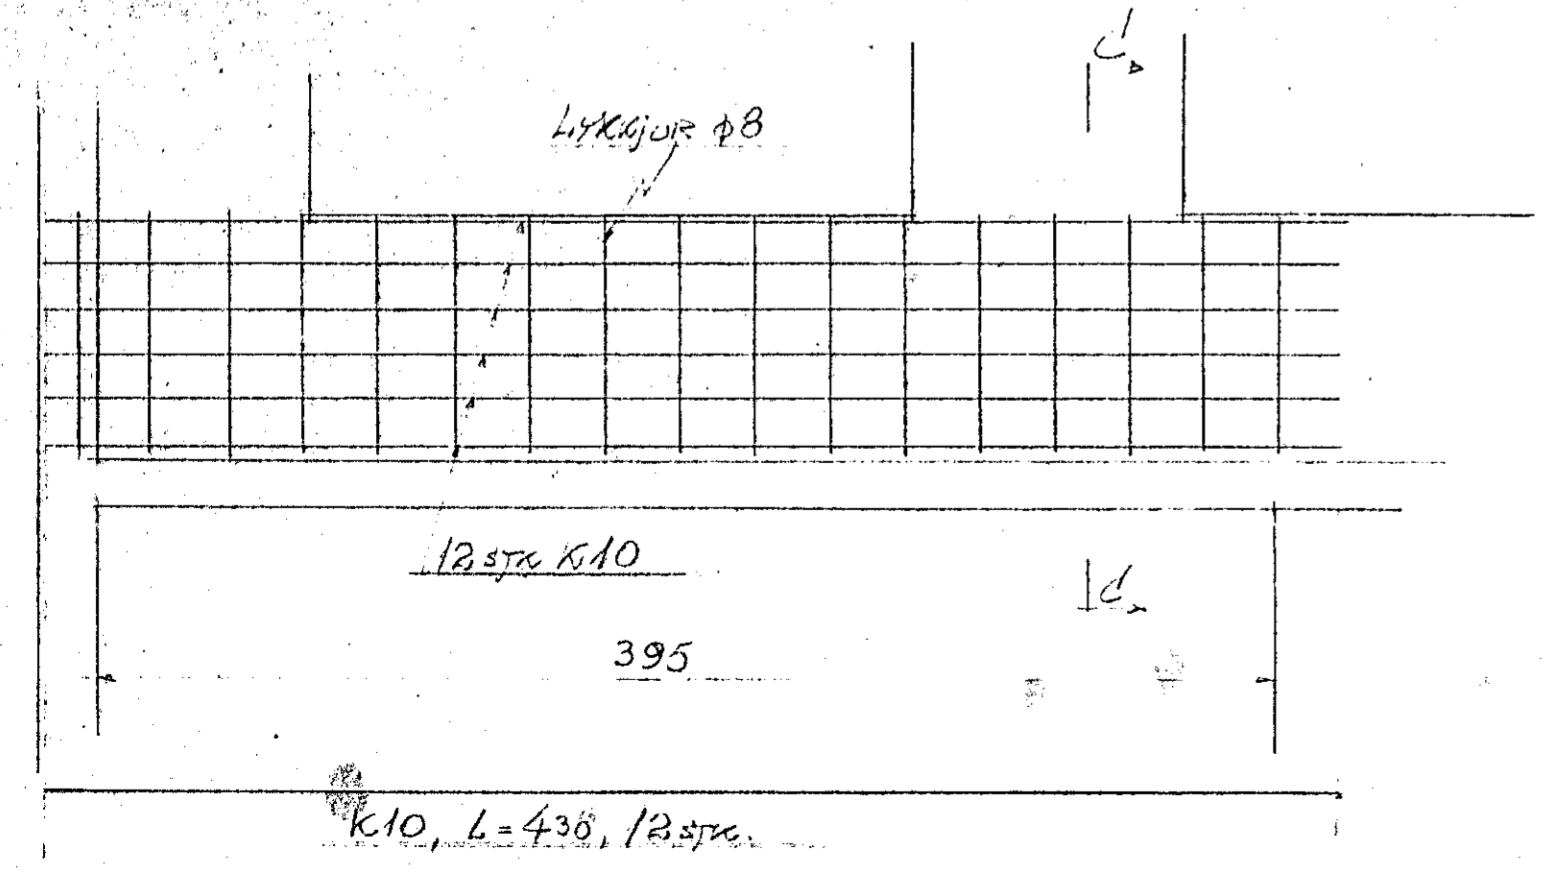

RADHÚS  
MIDJANUR 159  
JARNHÖGN

Hafnarfjörður júní 1968  
Doveinn Sigólfsson F.F.I.