

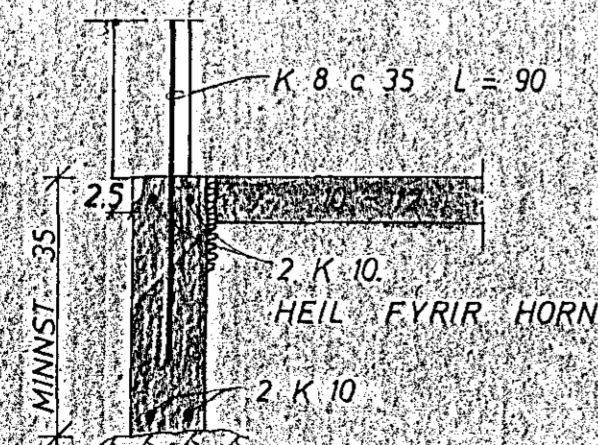
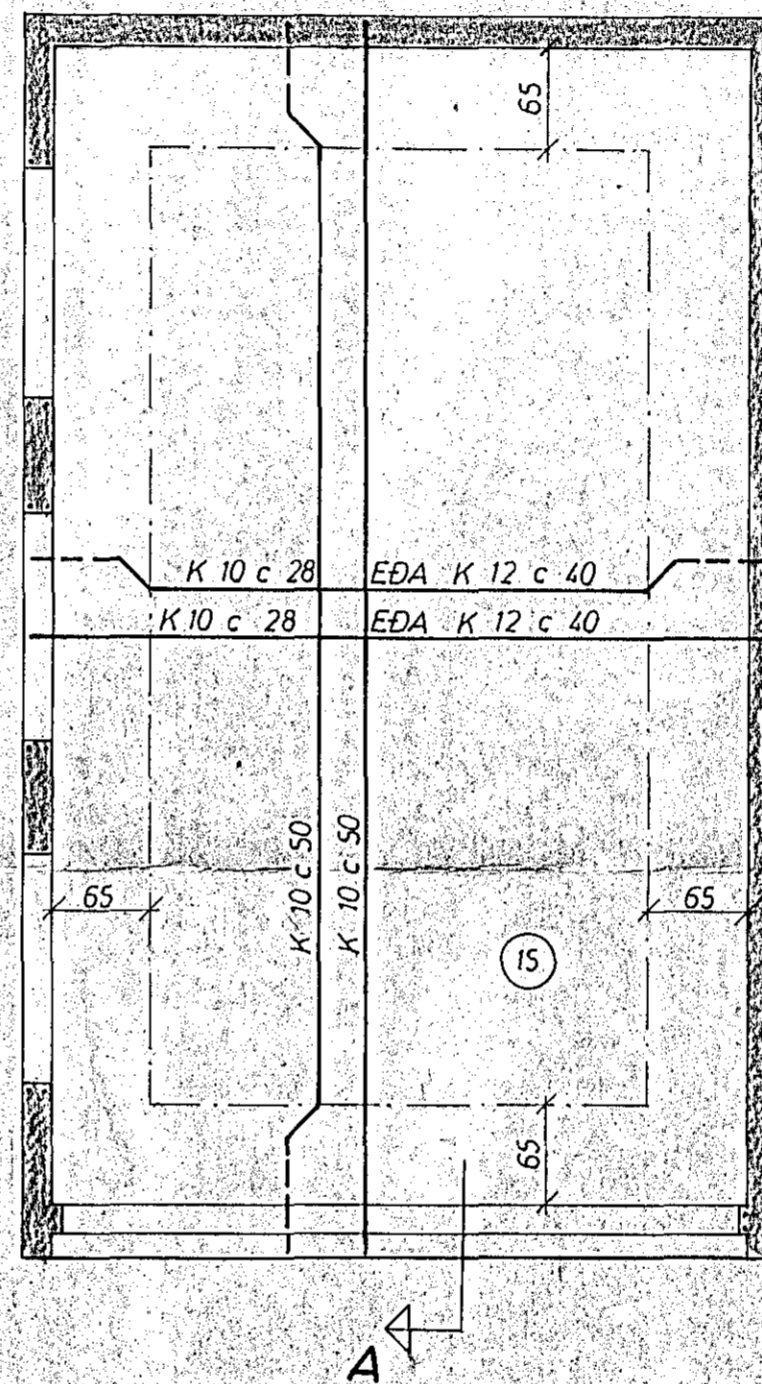


UNDIRSTÖÐUR 1:50

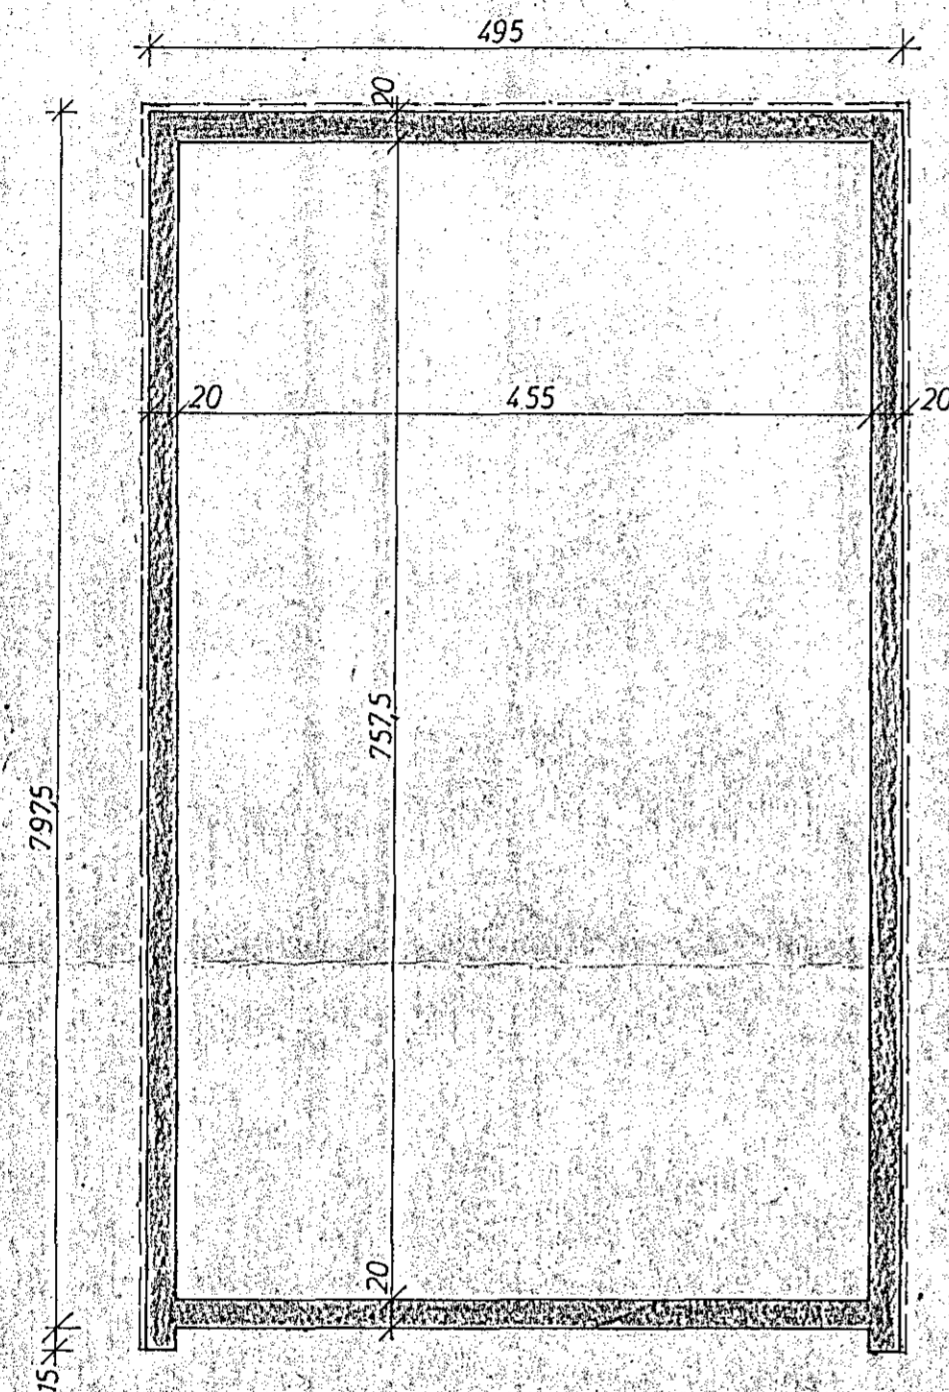

SNID 1 UNDIRSTÖÐU
1:20

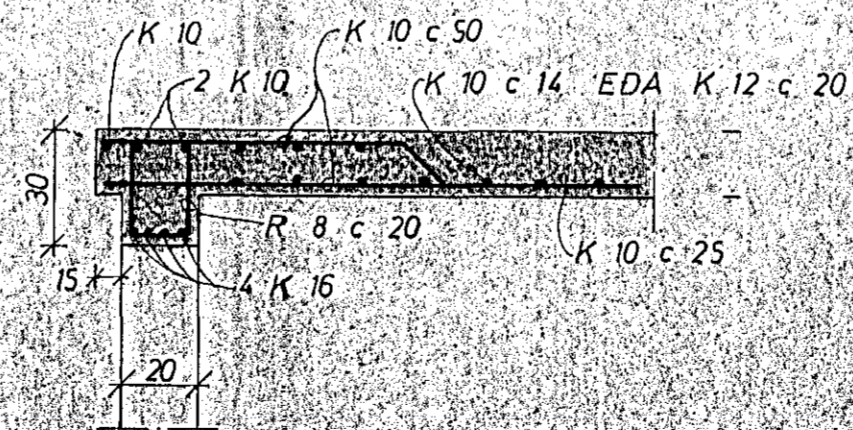

SNID A 1:20

STEYPA 1 UNDIRSTÖÐUM OG GOLFPLÖTU S 120
 1 VEGGJUM OG LOFTPLÖTU S 160
 K MERKIR KAMBSTAL KS 40
 c — FJARLÆGD MILLI JARNA MIÐJU A MIÐJU
 (15) PLÖTUÞYKKT 1 cm
 — TAKNAR JARN 1 EFRI BRUN PLÖTU
 — NEDRI —
 UPPMÆÐ OG UNDIR MURÖP KOMI 2 K 10 EN YFIR 3 K 10
 60 cm UT FYRIR ÖP



MOABARD 14 B	BILGEYMSLA.	MÆLIKVARBI 1:50 1:20	VERK 7314	TEIKN NR 2
JARNBENT STEINSTEYPA		Hannað: <i>[Signature]</i>	Yfirfarir: <i>[Signature]</i>	DAGS SEPT 73
JÓHANN GUNNAR BERGÞORSSON VERKFR MVFI		BREVTT		
KÖLDUKINN 9 - HAFNARFIRÐI - Sími 52895				