



GRUNNMYND GÓLFLOTTU (1:50)

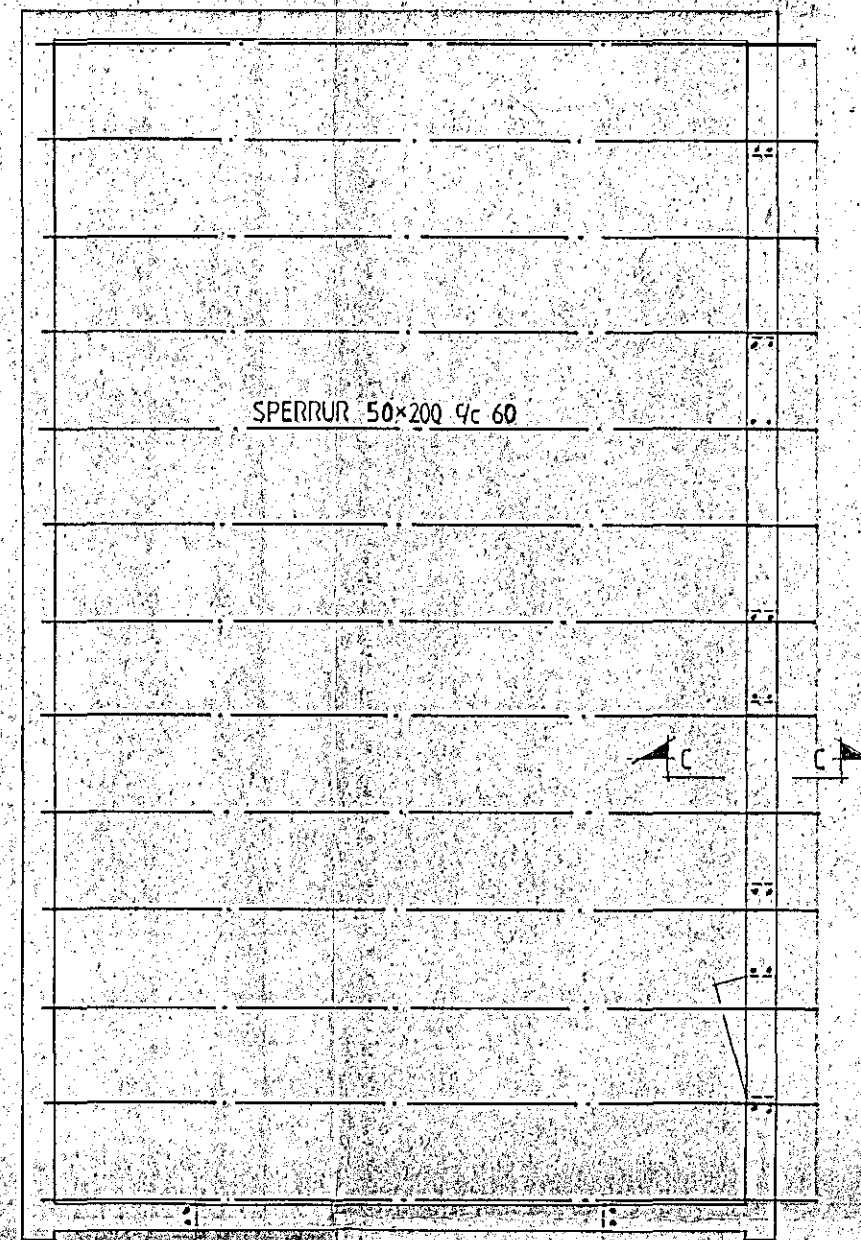


GRUNNMYND SPERRUR (1:50)

STEYPA: S200
STÁL: KS 40


BENDING YFIR GLUGGUM 3K10 OG 3K12 YFIR INNK. DYRUM
BENDING UNDIR OG ÚPP MED GLUGGUM OG DYRUM 2K10

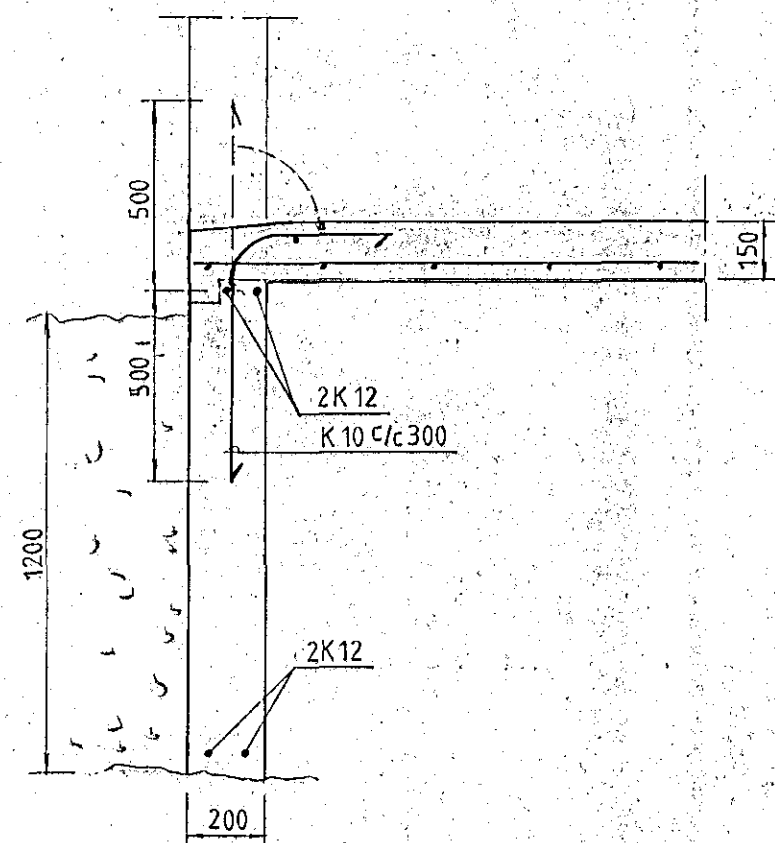


SNEIÐING A-A

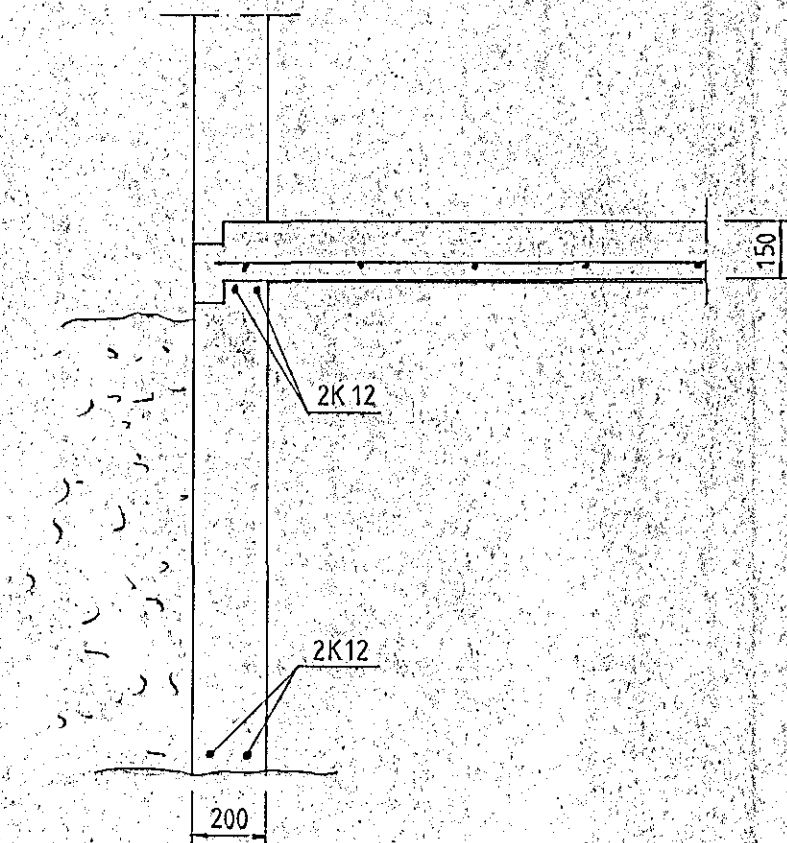


SNEIÐING B-B

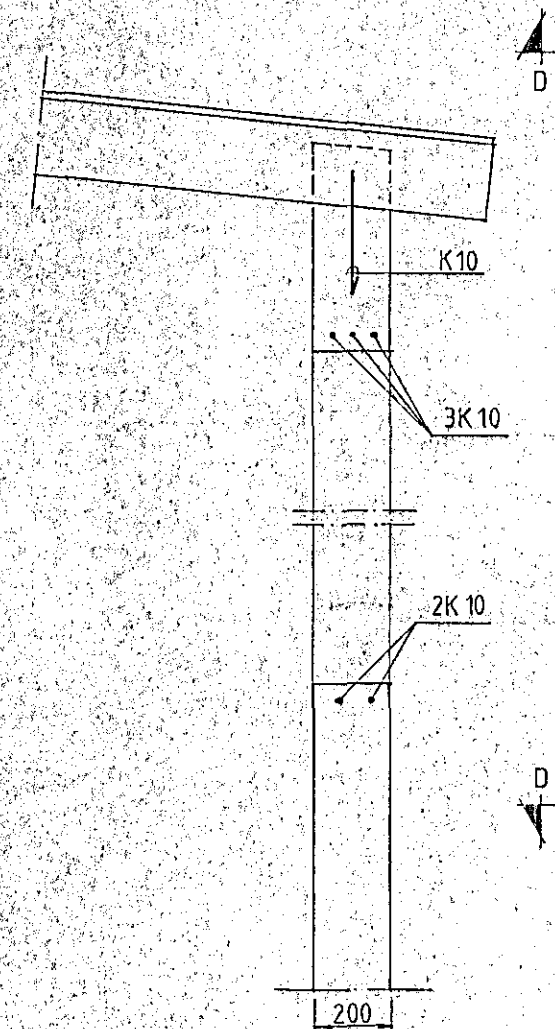


SNEIÐING C-C

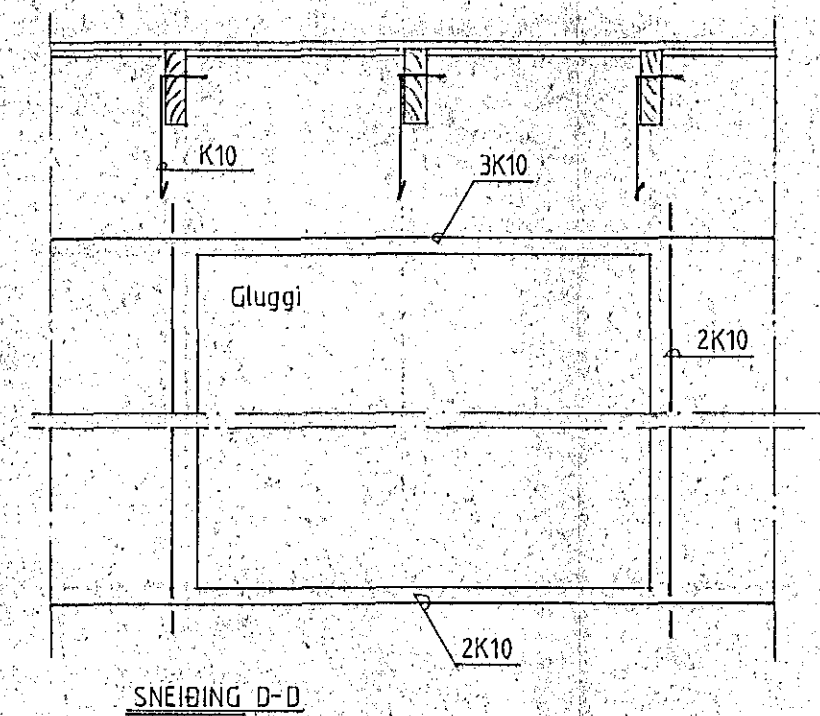

SNEIÐING D-D

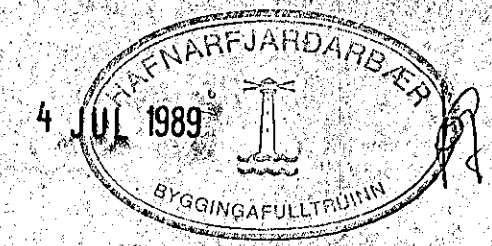

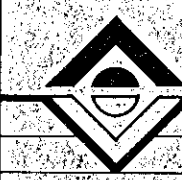 NYJA TEIKNISTOFAN HF SUÐURLANDSBRÁUT 32 108 REYKJAVÍK SÍMI 91-688899	MÓABARÐ NR. 6 B BILGEYMSLA BURÐARVIRKI, GRUNNMYNDIR - SNEIÐINGAR	
	VERK NR. V=001	MÁL 1:50, 1:20 DAGS 29.06.89
	TEIKNAD E.H. / <i>Adolfur R. Saknason MBE</i>	