

Löð. 30 x 21.

Flís Guðm. Guðgeirssonar Mosabarf l.

Reitakuvslaði


Samþ. á fundi byggingarnefndar,
haldinn 12/2 1960

Jón Bryggjason




Guðmundur Guðgeirsson

Guðmundur J. Guðgeirsson

Mál 1:50

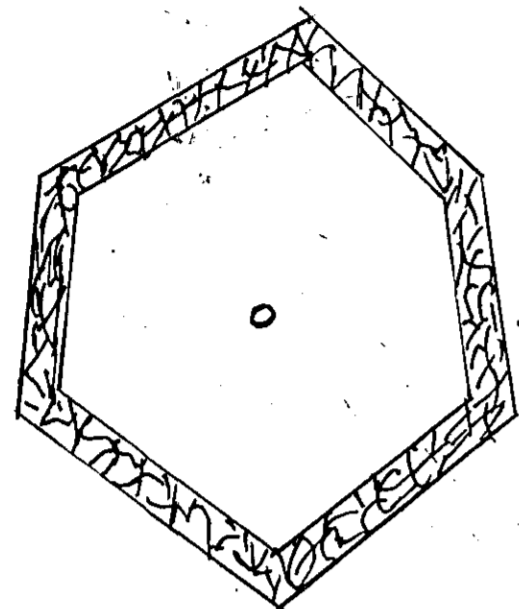


Gorbnumm

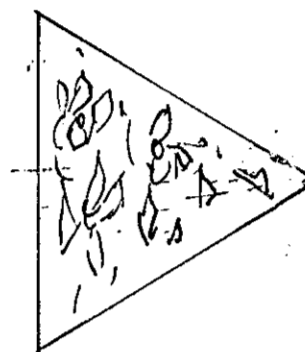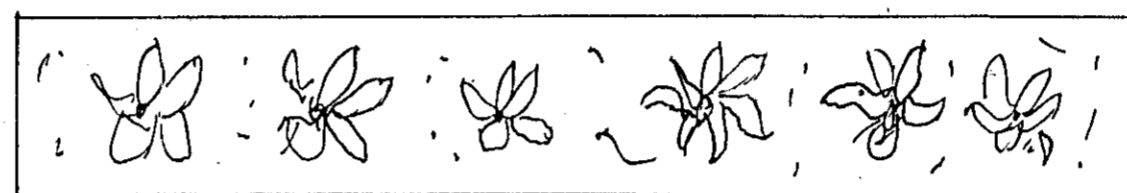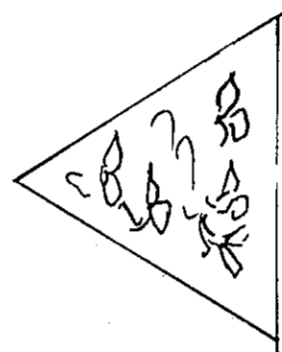


15.00 5.00

1.60 1.60 1.25 1.60 1.25 1.60 3.10

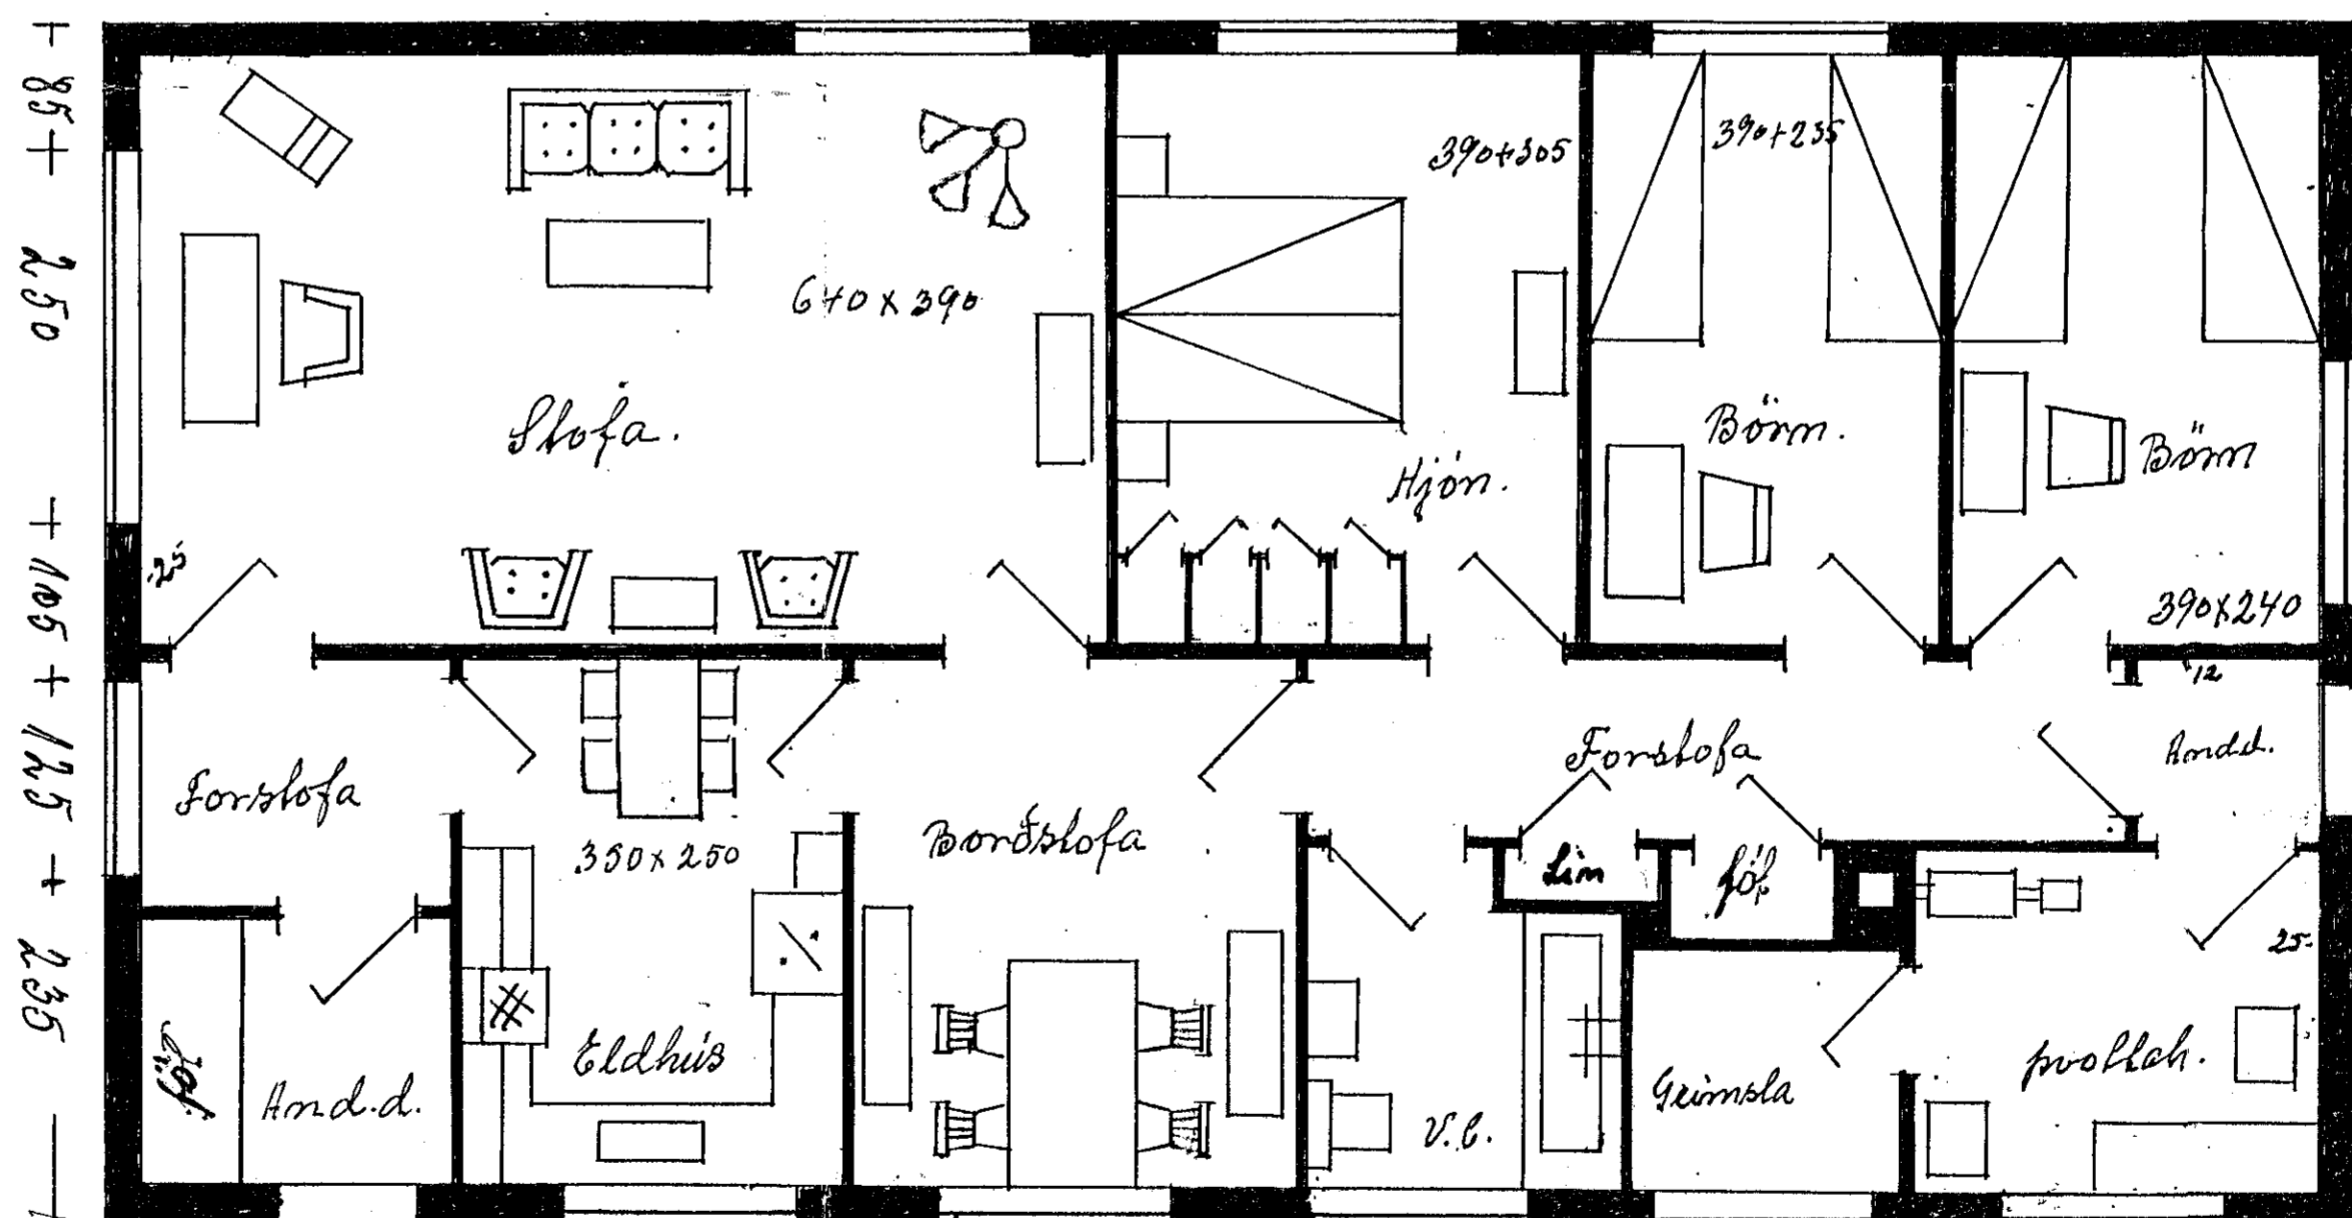

1.15 0.90 1.00 1.50 1.00 1.50 0.90 1.50 0.85 1.50 0.85 1.50 0.85

2.50
+ 1.05
+ 1.85
+ 2.35
2.20
1.60
+ 0.90
+ 0.50
2.80
8.00
3.00

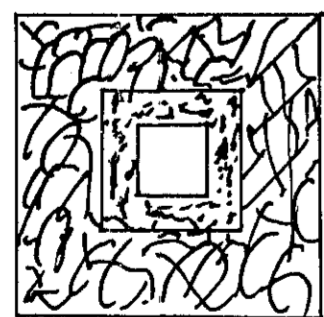

Famastöng

Slafmarfjöldi í famílinar 1960
Guðm. Guðgeirsson.