




BITI 1, 5.

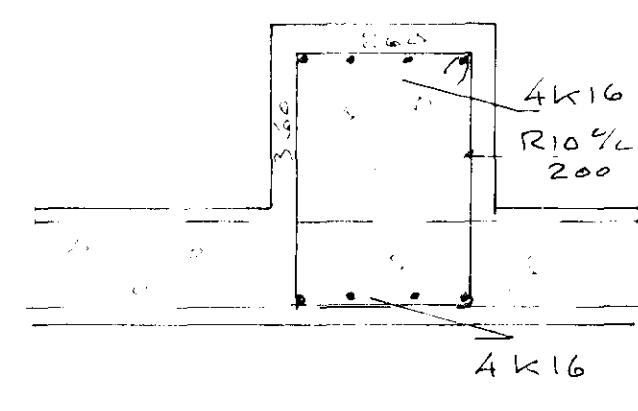

BITI 2, 3.

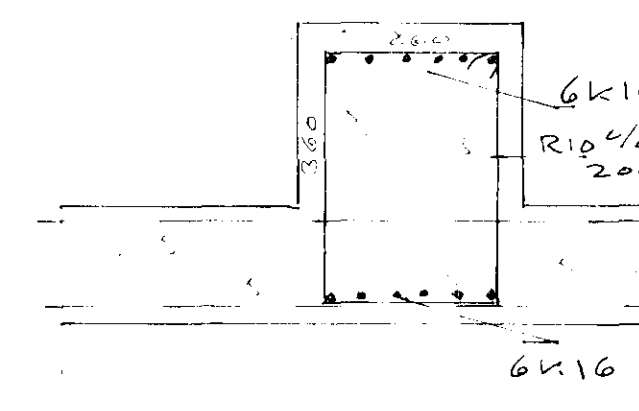


BITI 4

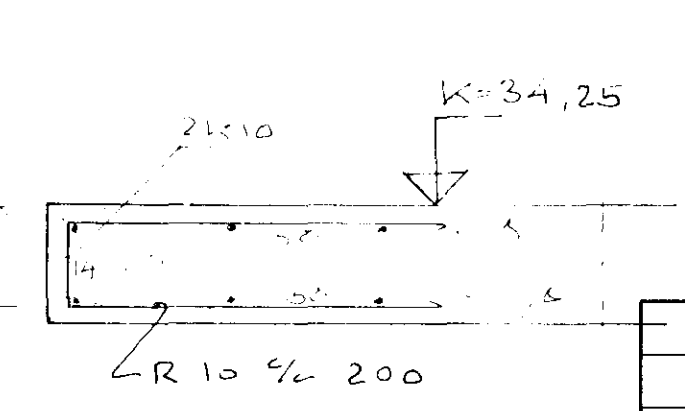

OP KANTUR

SNID M=1:10

06 SEP 1991

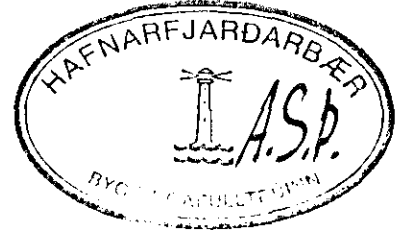

PAKBRÚN

ARINN OG
REYKHAFUR
SKV. SÉRTEIKN
ARKITEKT'S.
JÄRN Í REYKHAFUR
K10 1/2 15" MÖSKVI

DAGS	BRIEFING		GIÖRF
HANNAÐ	JÓN BERGSSON	VERKFRÆÐIHÖNNUN	BLAD 5
TEIKNAD	DIFLING	SMÁRAHVAMMI 4. HAFNARF. S. 51974	M 150
YFIRFARIÐ	SAMBYKKT	NÆFURHOLT 2	DAGS
	VERK	LOFT YFIR 1. HÆÐ	AG '91