
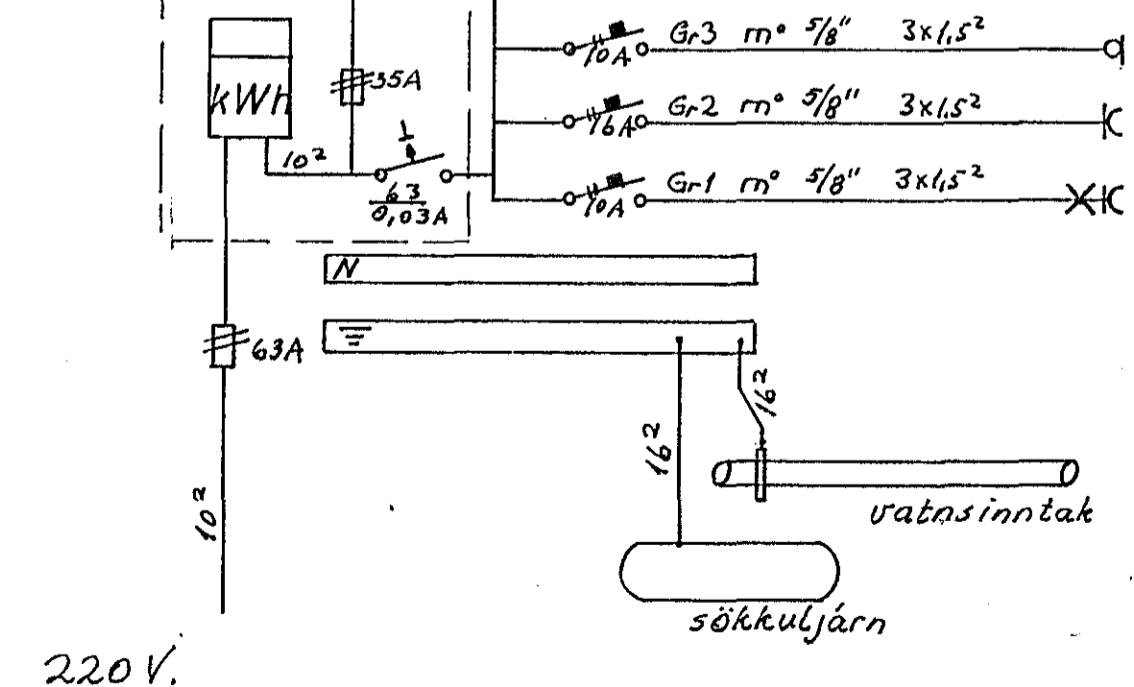


- T2
JPB 112/7
- 0 1/16 A Gr 11 m° 5/8" 3x2,5² K Tengill bakarofn
 - 0 1/20 A Gr 10 m° 5/8" 3x2,5² K - - - Uppþvottavél
 - 0 1/25 A Gr 9 m° 3/4" 3x4² K - - - Eldavél
 - 0 1/20 A Gr 8 m° 5/8" 3x2,5² K - - - þurrkari
 - 0 1/16 A Gr 7 m° 5/8" 3x1,5² K - - - þvottavél
 - 0 1/10 A Gr 6 m° 5/8" 3x1,5² XK Ljós og tenglar stofa, borðst
 - 0 1/10 A Gr 5 m° 5/8" 3x1,5² XK - - - Herb, bað
 - 0 1/10 A Gr 4 m° 5/8" 3x1,5² XK - - - Herb, hjón og vinna
 - 0 1/16 A Gr 3 m° 5/8" 3x1,5² XK - - - Eldhúsi
 - 0 1/16 A Gr 2 m° 5/8" 3x1,5² XK - - - Andd. v.s og garðl.
 - 0 1/10 A Gr 1 m° 5/8" 3x1,5² XK - - - Fjólaskýlala

- T1
JPB 113
- Toföld einangrun innan afmarkaðu reitins
- 0 1/16 A Gr 9 m° 1" X Gardlýsing
 - 0 1/20 A Gr 8 m° 5/8" 3x2,5² K þurrkari
 - 0 1/16 A Gr 7 m° 5/8" 3x1,5² K þvottavél
 - 0 1/16 A Gr 6 m° 3/4" 3x2,5² d Sauna
 - 0 1/16 A Gr 5 m° 5/8" 3x1,5² XK Ljós þvottah. og sauna
 - 0 1/16 A Gr 4 m° 5/8" 3x1,5² XK - - - andd. og leikherb.
 - 0 1/16 A Gr 3 m° 5/8" 3x1,5² d Hurtaopnari
 - 0 1/16 A Gr 2 m° 5/8" 3x1,5² K Tengill bilgeymslu
 - 0 1/16 A Gr 1 m° 5/8" 3x1,5² XK Ljós bilgeymslu

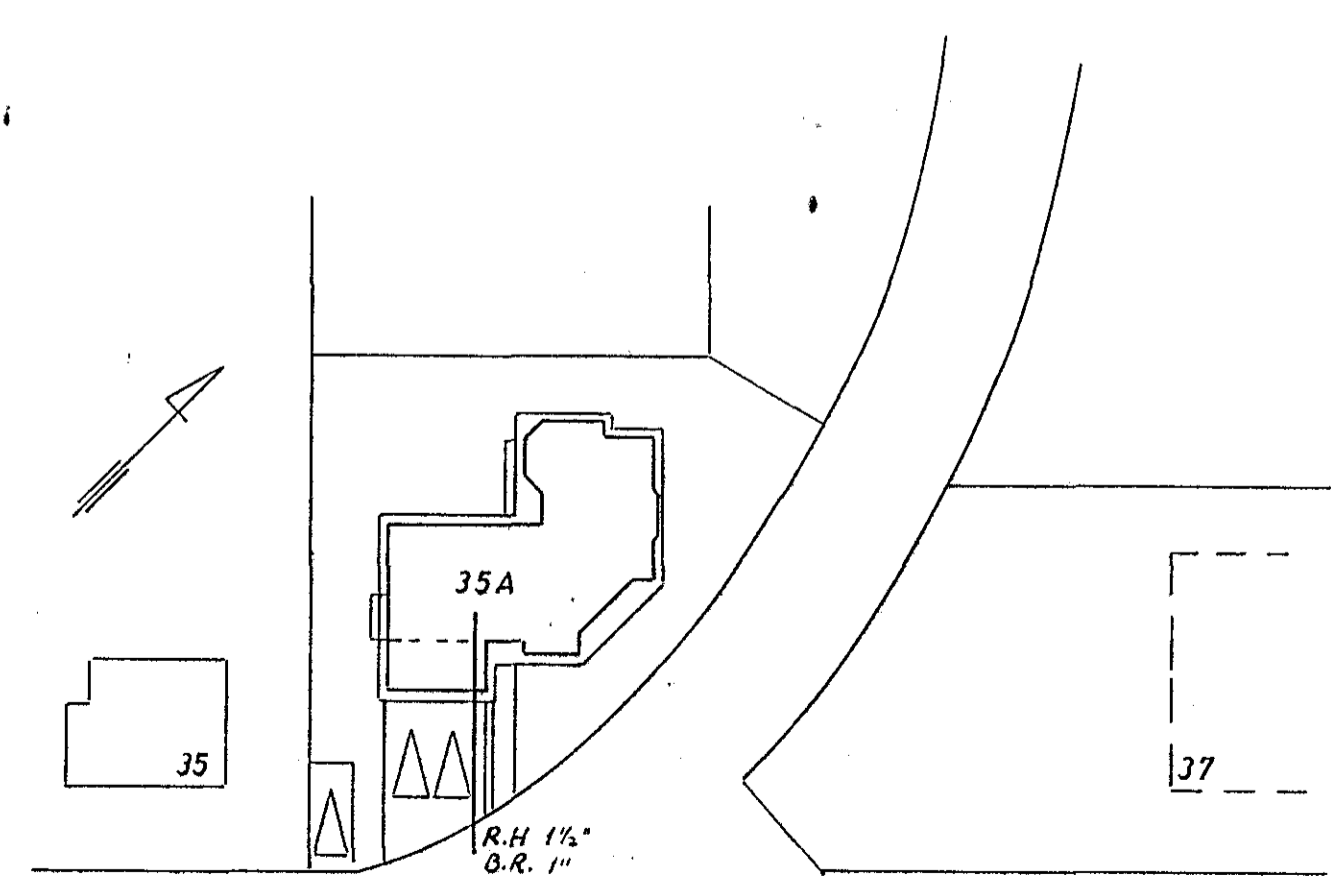

NORÐURBRAUT
 Mkv. 1:500

NORÐURBRAUT 35A, HAFNARFIRÐI	
RAFLÖGN GRUNNMYND KJALLARA AFSTÖÐUMYND 1:500 EINLÍNUMYND	KVARDI BLAD 2 AF 2 1:50 DAGS JÚNÍ '82. VERK TEIKNAD F.F.H. 8206 SAMR. SE
JON G. HERMANNSSON F.T.E.I. S 54160	