



BITASKÖR ÚR 6 MM STÁLI  
GÖT FÆKIR FESTINGAR SEU GÖT  
FÆKIR 1/2\"/>

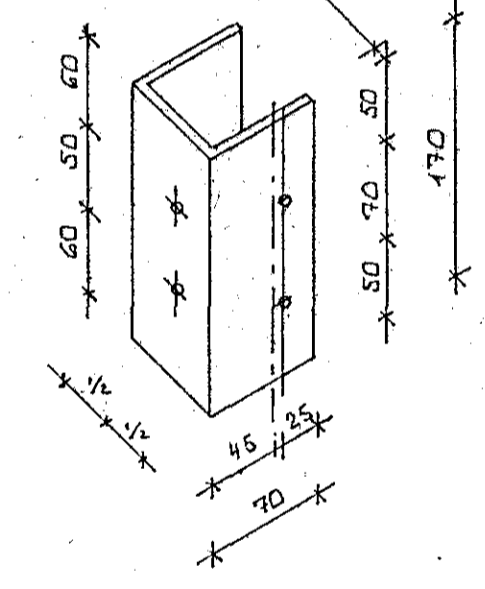

BITASKÖR 1:5

SNIED I HÚS 1:10

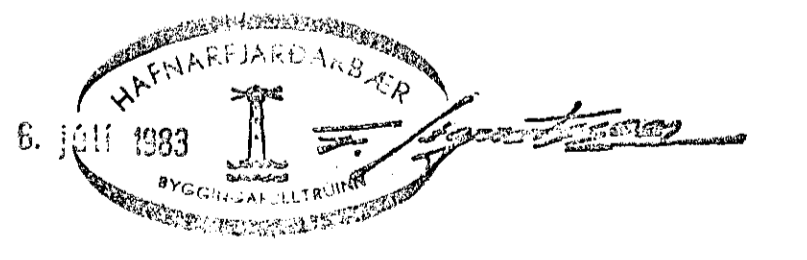

DR. NR.	DAGS	EDLI BREVINGAR	SIGN.
NORDURBRAUT 37 HAFNAKFIÖÐI			DAGS 30/7/83
BURÐARVIKKI			HANNAÐ <i>[Signature]</i>
			TEIKNAR
			VERK NR. 8237
MELUKV. SIGURÐUR ÞORLEIFSSON TEKNIFRÆÐINGUR F.T.F.I.			BLAD NR.
STRANDGÖTU 11 HAFNAKFIÖÐI SÍMI 54751			06