

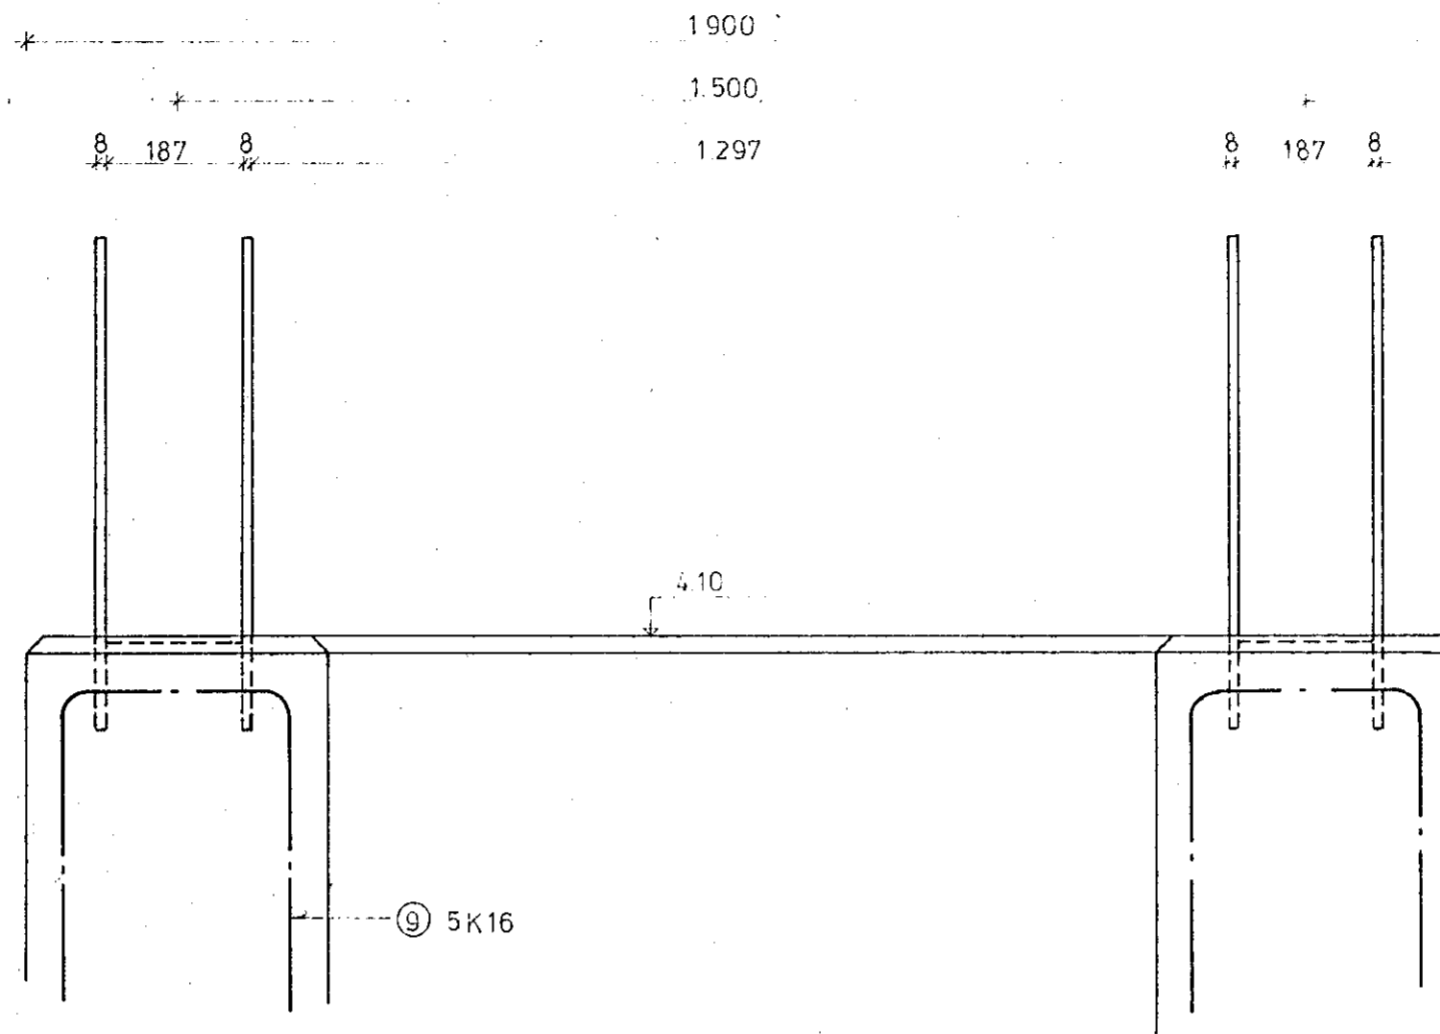
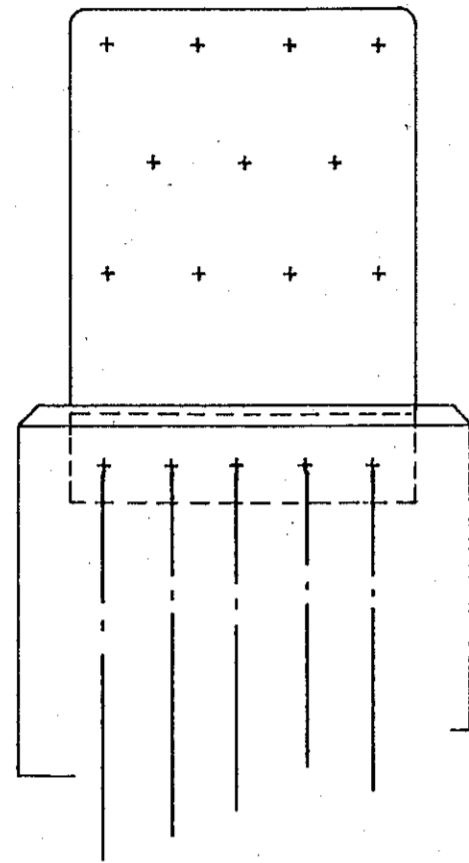


INNSTEYPTAR FESTINGAR, Mkv. 1:10

SNID A3-A3

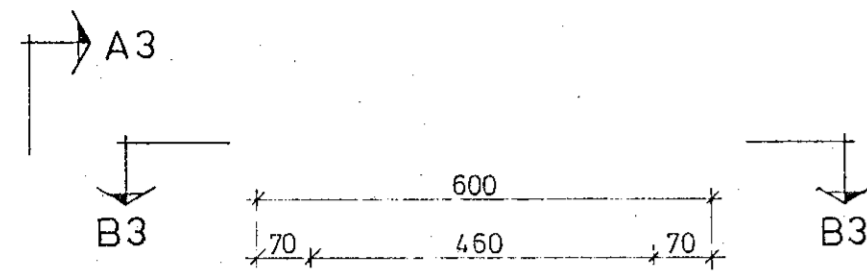

SNID B3-B3

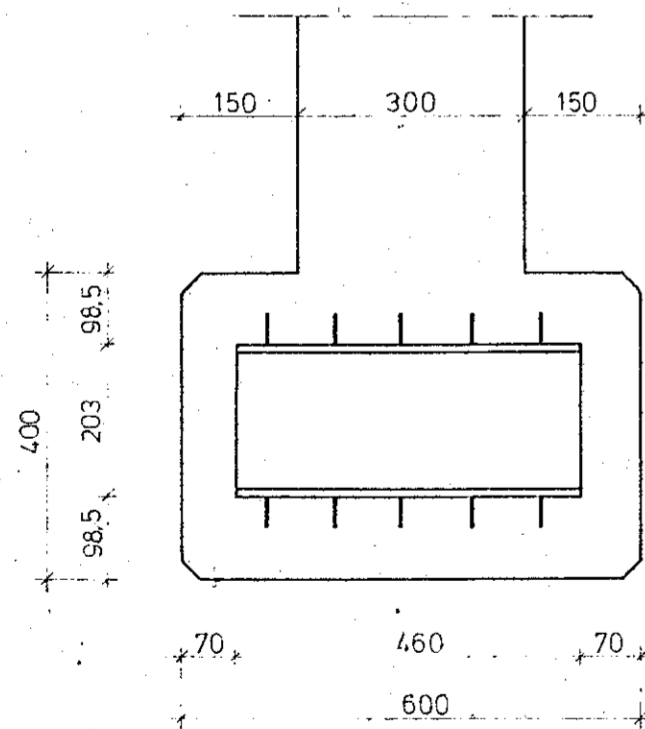

JÁRNASKRÁ					
NR.	DVERMAL		KLIPP-LENGD cm	FJOLDI	BEYGGJUMAL
	S-37	KS-40			
1		16	490	46	430
2		12	490	36	490
3		12	340	72	340
4		12	190	96	124 8
5		12	300	28	65 170 65
6		12	255	20	190 65
7		10	185	48	30 52
8		16	255	24	190 65
9*		16	270	24	30 120

Oseyrarblaut 12B

\* ATH. AD DRÆÐA SKAL JÁRN Í GEGNUM FESTINGU ÁÐUR EN ÞAD ER BEYGT.

MRK NR	HEITI	FJOLDI STK	TEIKN NR	EFNI	PUNGI KG
	EIMSALT HAFNARFIRÐI			TEIKN Ág 8 AF 750.	
	UNDIRSTÖÐUR FYRIR FÆRIBÖND			EFNI	
	UNNIB FYRIR KLAKA, VESTURVÖB 26, KÓPAVOGI			KVARDI = 1:10 KEMUR Í STAD TEIKN NR	
				Teikn. nr. 41-10-2	
				TEIKN NR	KEMUR Í STADIN



**INTEK** ÍSLENSKA IÐNTÆKNIPJÓNUSTAN H.F.  
BÆJARHRAUNI 14, HAFNARFIRÐI.