




Veggbitar 115\*400 l=5.350 4 stk

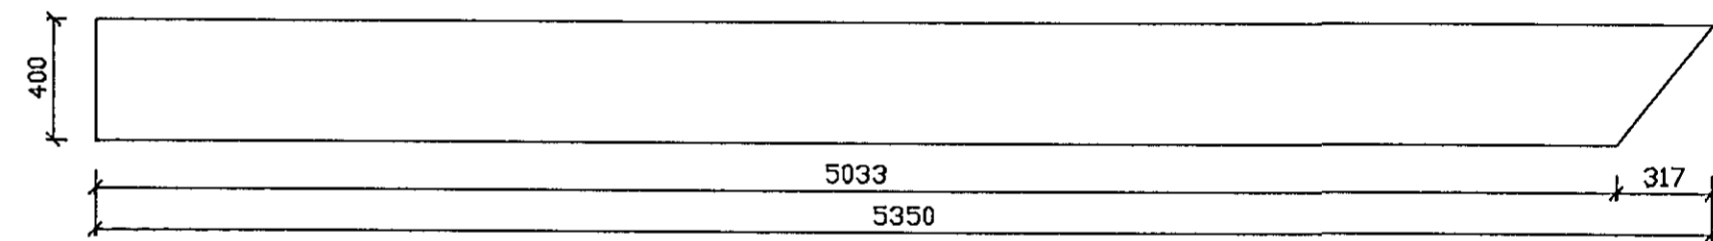


Þakbitar 115\*400 l=7.192 4 stk

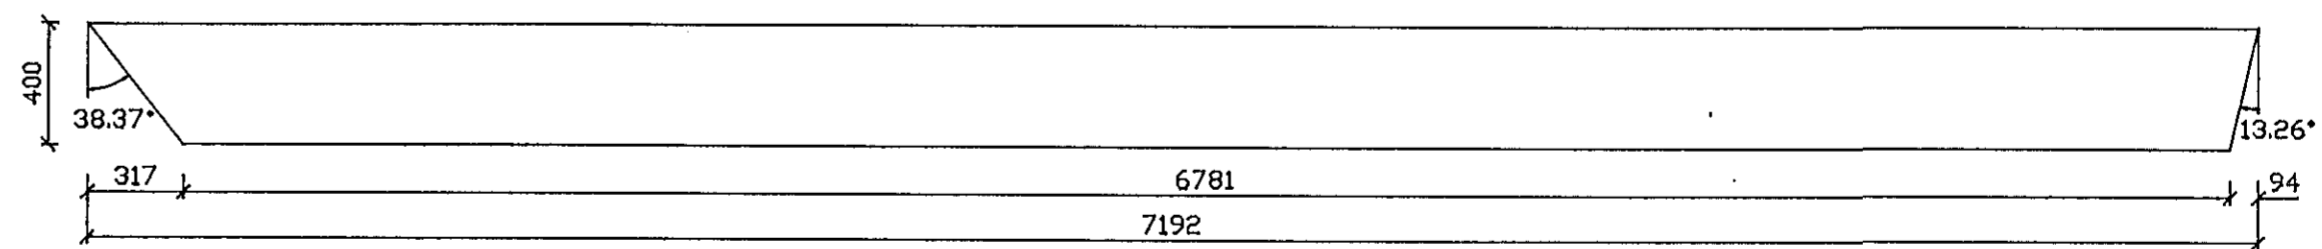

Gaflrammar Mkv. 1:25  
Samtals 4 stk háflrammar

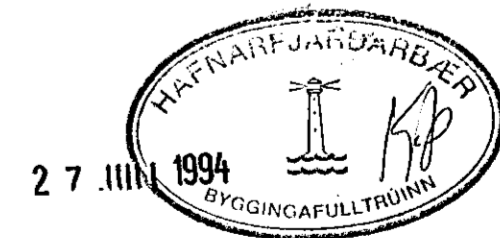

OSEY-302.DWG

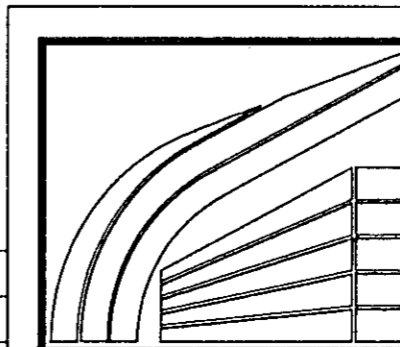

**LÍMTRÉ HF.** FLÚÐUM S: 98-66750  
REYKJAVÍK S: 91-687202

Óseyrarbraut 4, Hafnarfirði

Gaflrammar

TEIKN.	DAGS.
REIKN.	VERK
YFIRF.	BLAD
MKV.	1:25
302	

*[Handwritten signature]*

Breyting	Dags.	Skýring	Br.