



BMF-105 vinklar m/st.

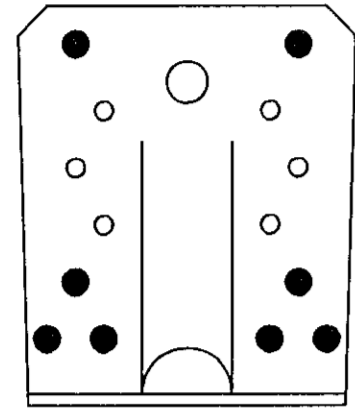


Negling 1 limtré  
8 stk BMF-kamsaumur 40/60

BMF-90 vinklar án/st.

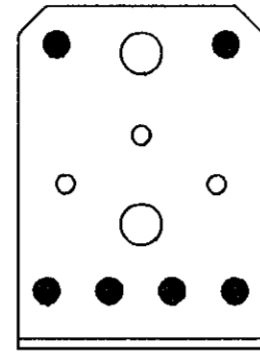


Negling 1 langbönd/stoðir  
6 stk BMF-kamsaumur 40/40

BMF-90 vinklar m/st.

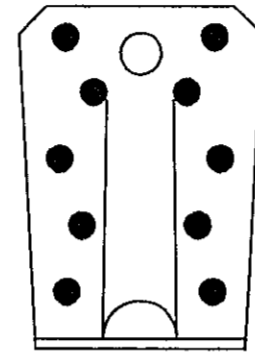


Negling 1 langbönd/stoðir  
10 stk BMF-kamsaumur 40/40


BMF-bitaskór 51\*164

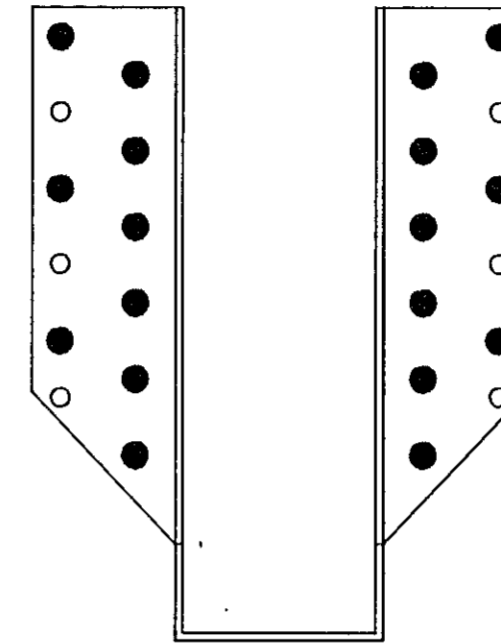


Negling 1 limtré  
2\*9 stk BMF-kamsaumur 40/50

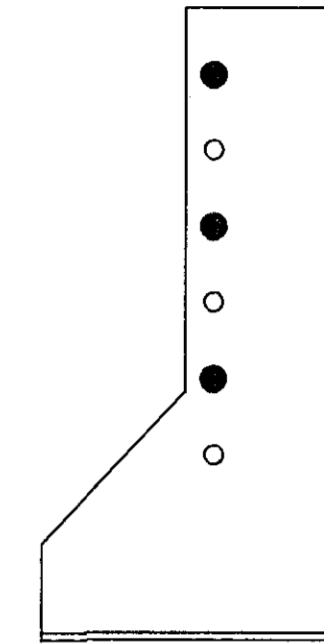


Negling 1 gólfása  
2\*3 stk BMF-kamsaumur 40/40

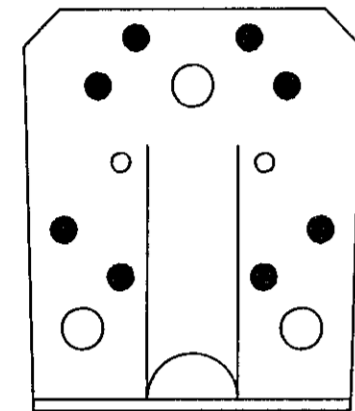

Negling 1 sperrur  
8 stk BMF-kamsaumur 40/40

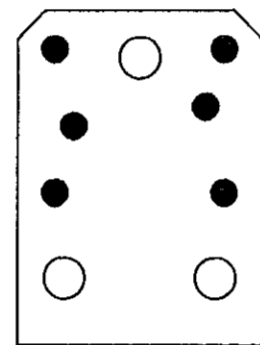


Negling 1 langbönd/stoðir  
6 stk BMF-kamsaumur 40/40

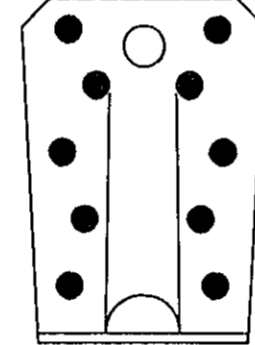


Negling 1 langbönd/stoðir  
10 stk BMF-kamsaumur 40/40

BMF-pakásankeri 250

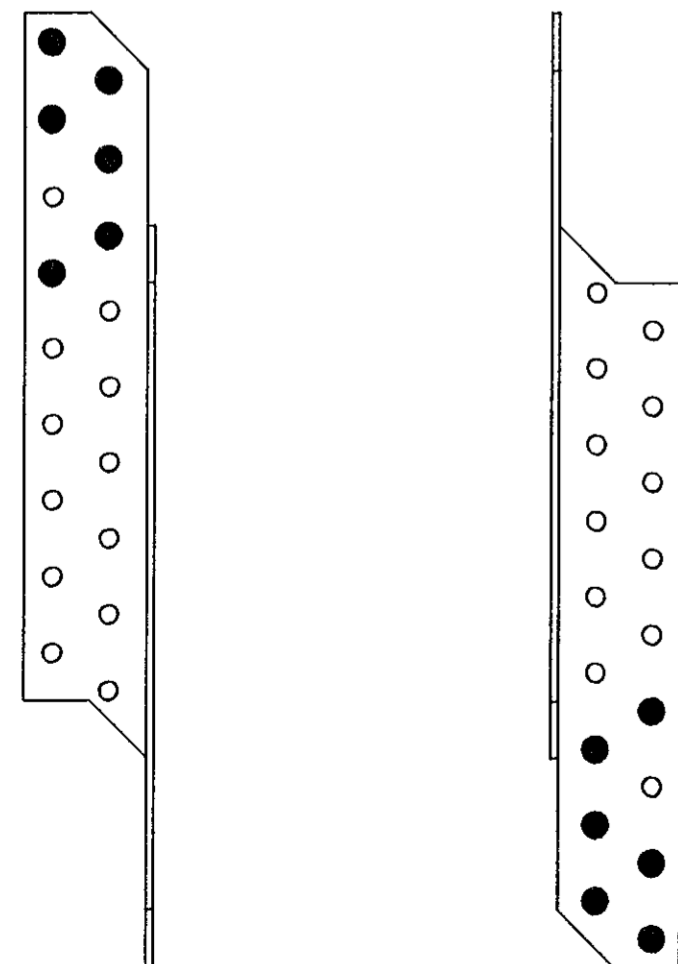


Hlið að sperru  
6 stk BMF-kamsaumur 40/40

Hlið að kantbandi  
6 stk BMF-kamsaumur 40/40

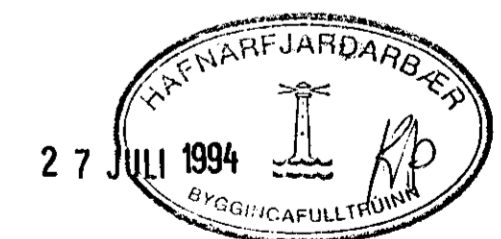

OSEY-108.DWG

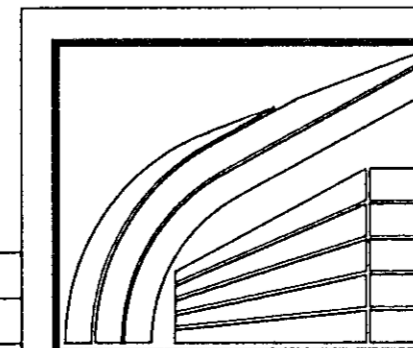

**LÍMTRÉ HF.**

FLÚÐUM S: 98-66750  
REYKJAVÍK S: 91-687202

Óseyrarbraut 4, Hafnarfirði

Negling festinga

TEIKN.	BI	DAGS.	94.07
REIKN.	BI	VERK	
YFIRF.		BLAD	108
MKV.	1:2		

*Handwritten signature*

Breyting	Dags.	Skýring	Br.