




UNDIRSTADA U1, Mkv. 1:20

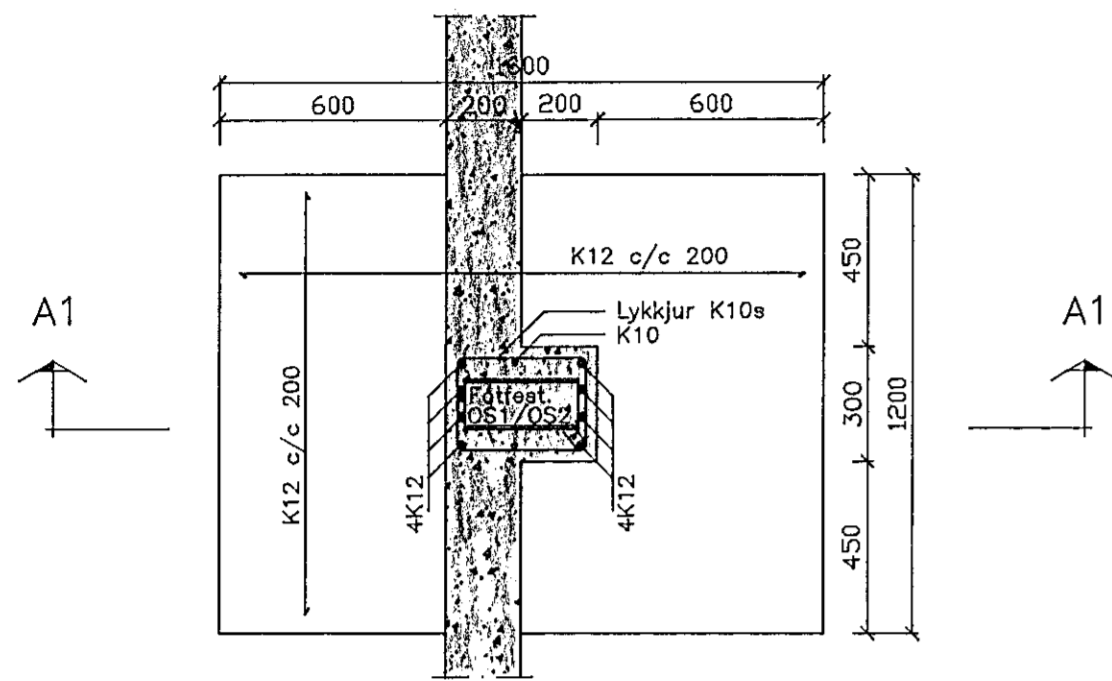


SNID A1-A1

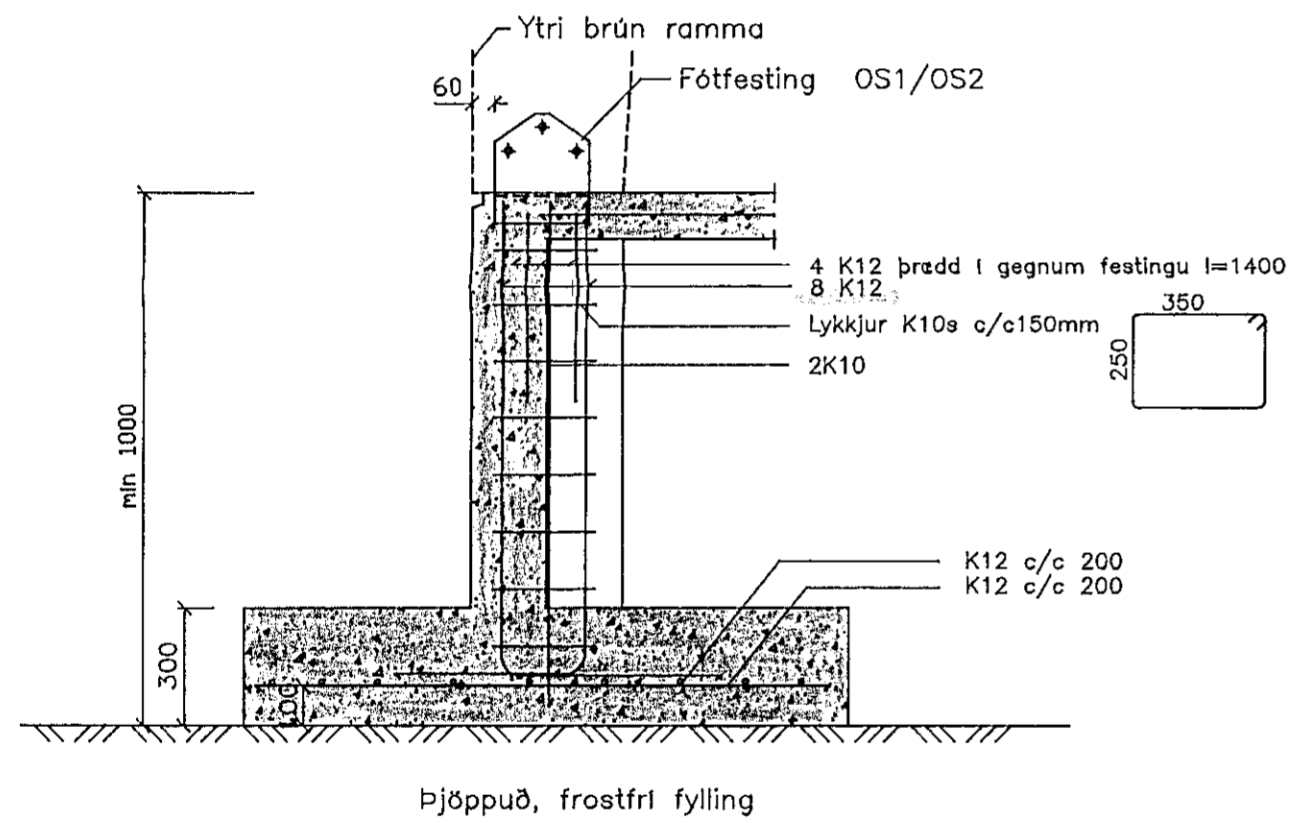


Sérmynd I S01 Mkv.1:20

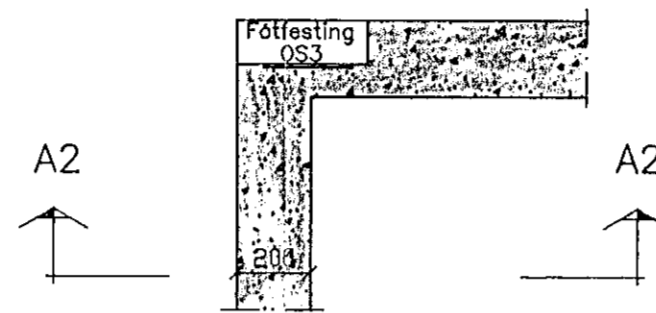


SNID A2-A2

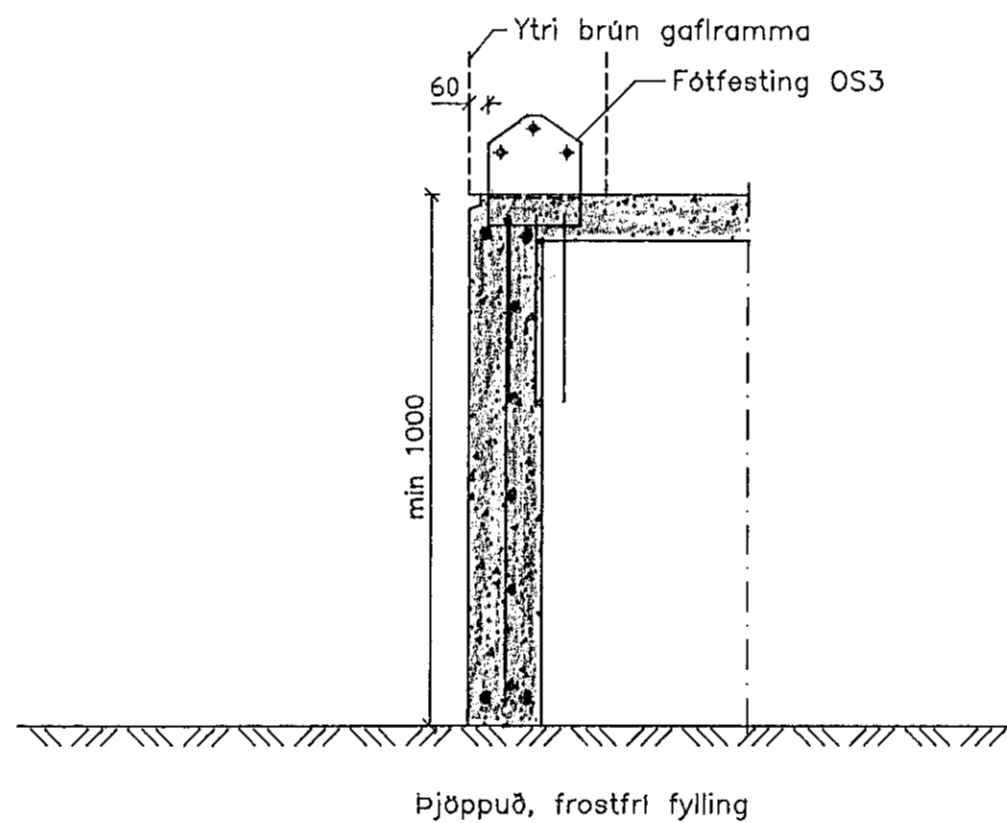



Snið I vegg IV S01 Mkv.1:20

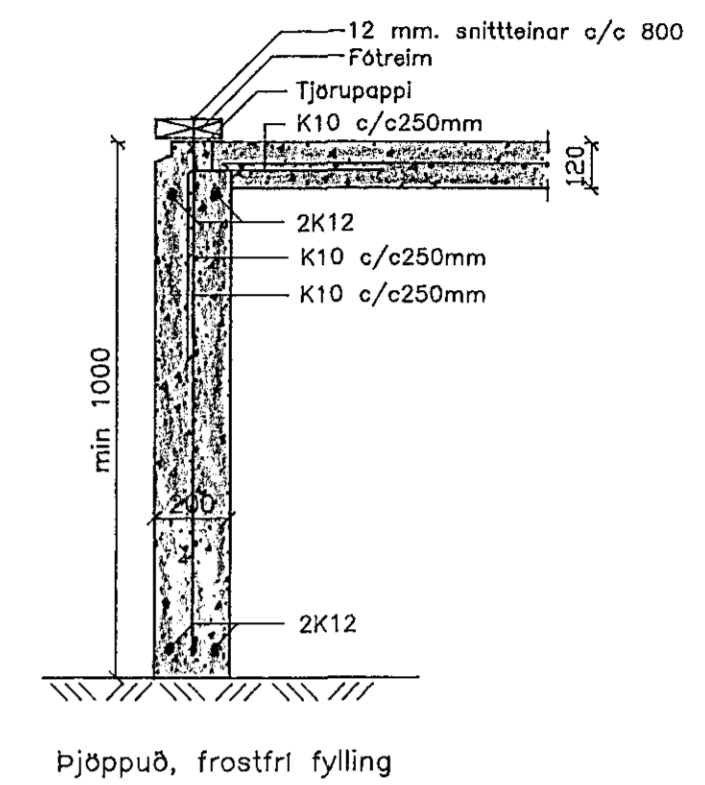


Sérmynd II S01 Mkv.1:20

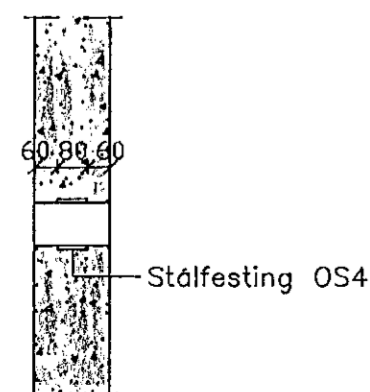

Sérmynd III S01 Mkv.1:20

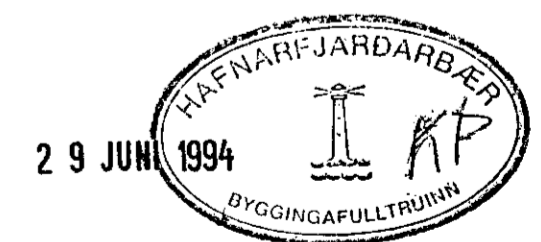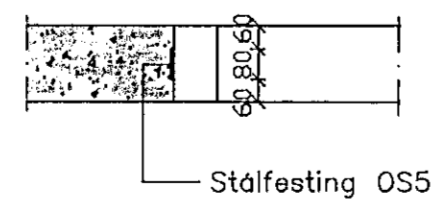

OSEY-S03.DWG

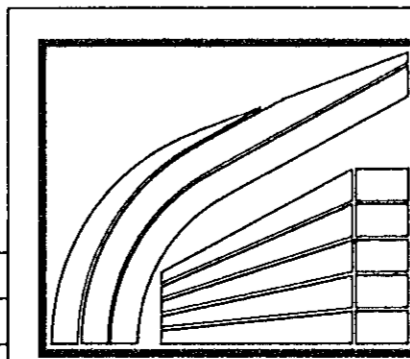

LÍMTRÉ HF. FLÚÐUM S: 98-66750
REYKJAVÍK S: 91-687202

Óseyrarbraut 4, Hafnarfirði

Sökkjar - sérmyndir

TEIKN.	BI	DAGS.	94.06
REIKN.	BI	VERK	
YFIRF.		BLAD	S03
MKV.	1:20		

[Signature]

Breyting	Dags.	Skýring	Br.