




GRUNNMYND 1:50

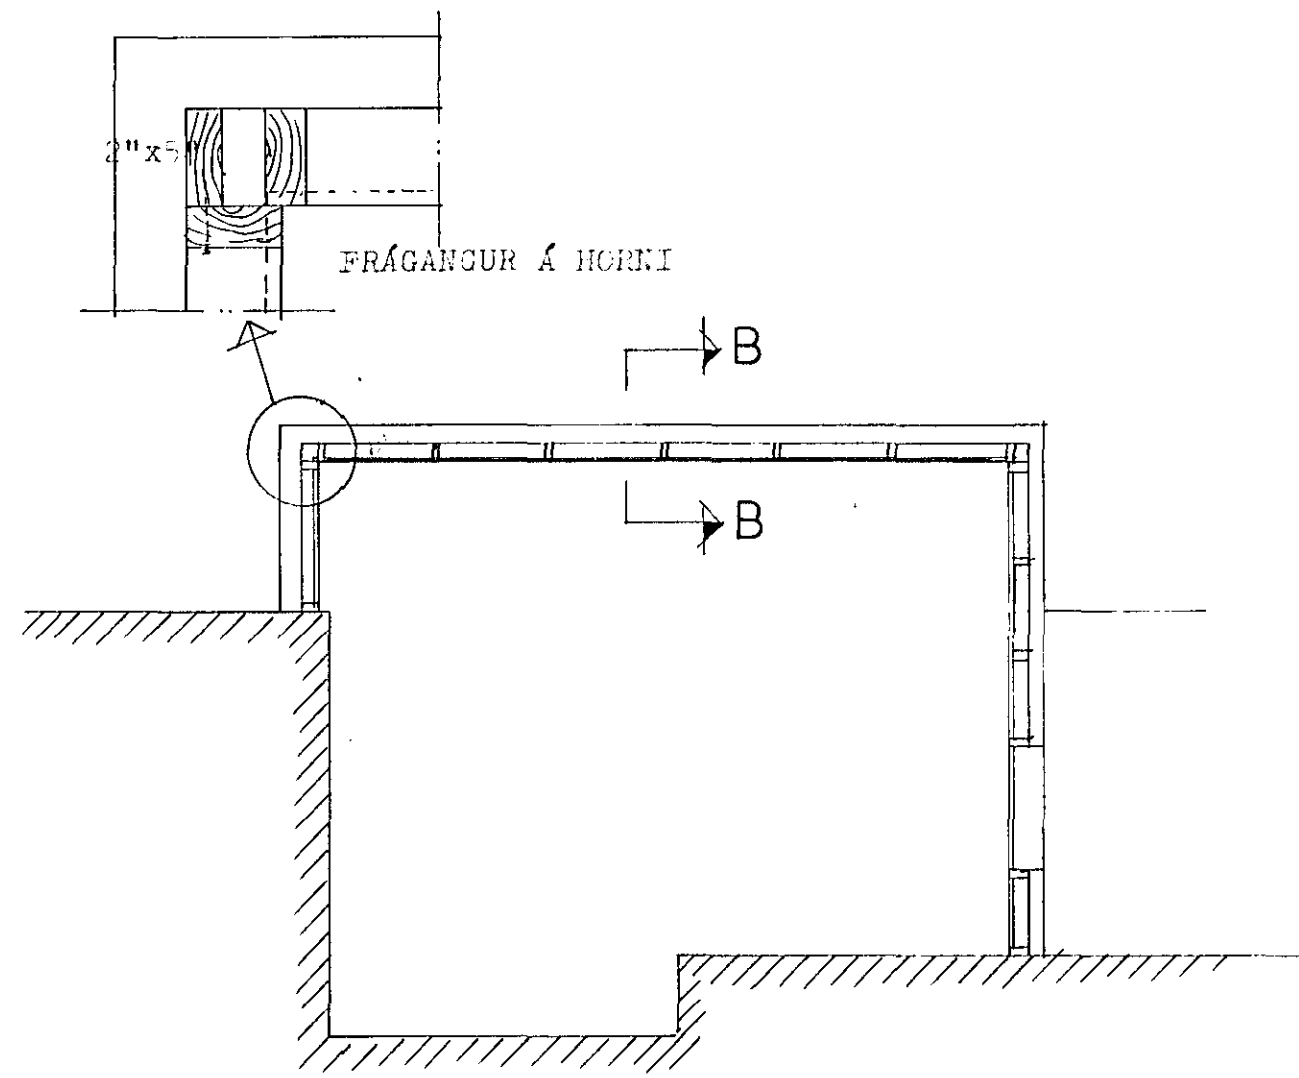


GRUNNMYND 150

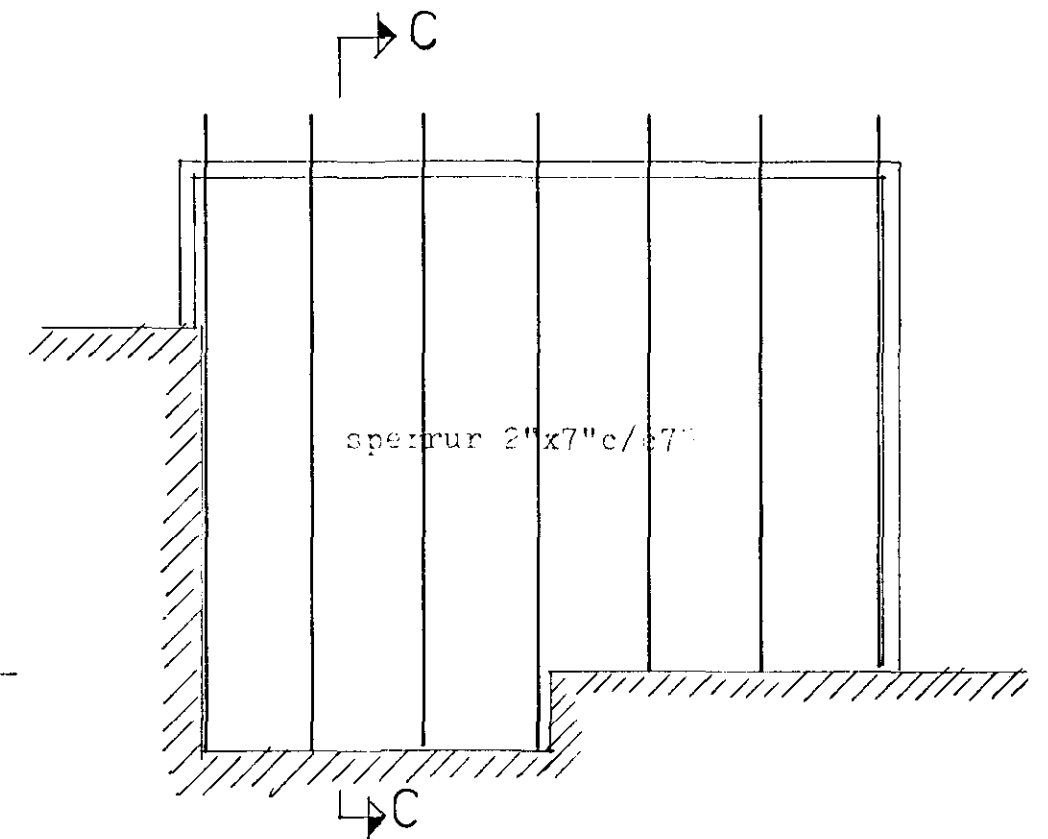


GRUNNMYND 150

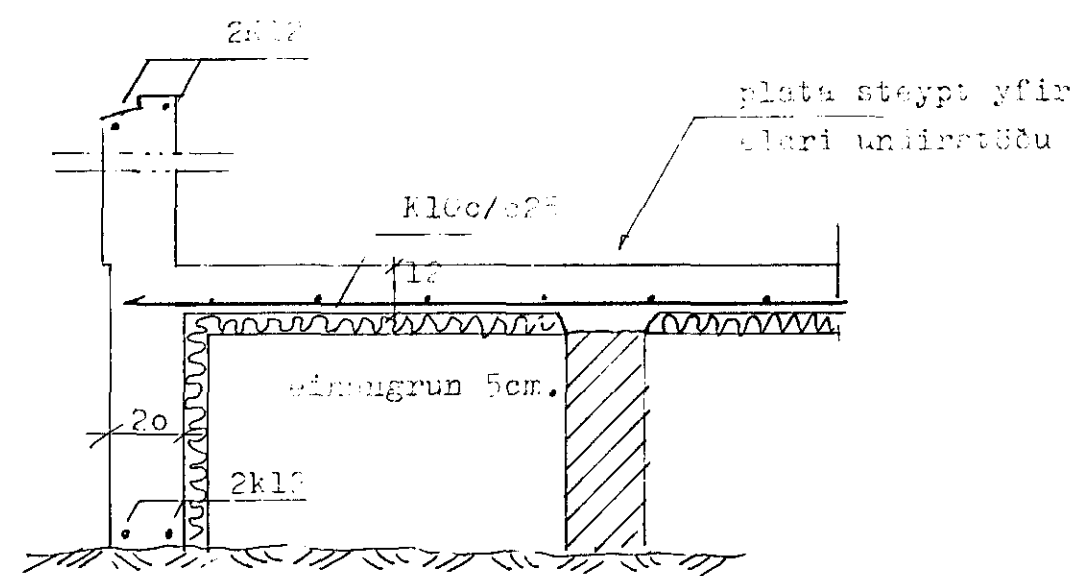

SNID A-A 1:20

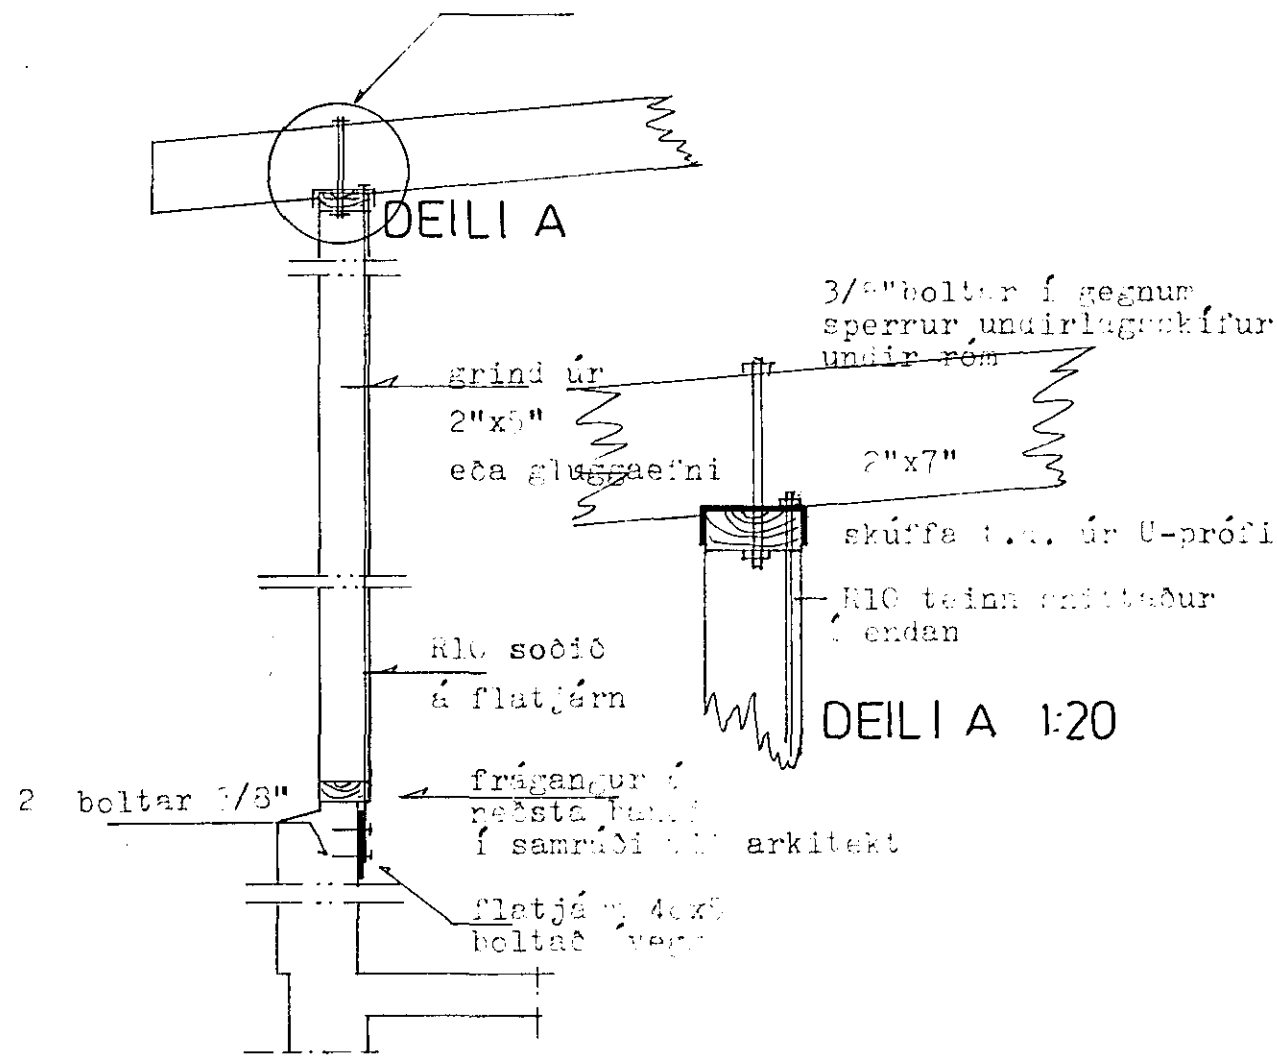


SNID B-B 1:20

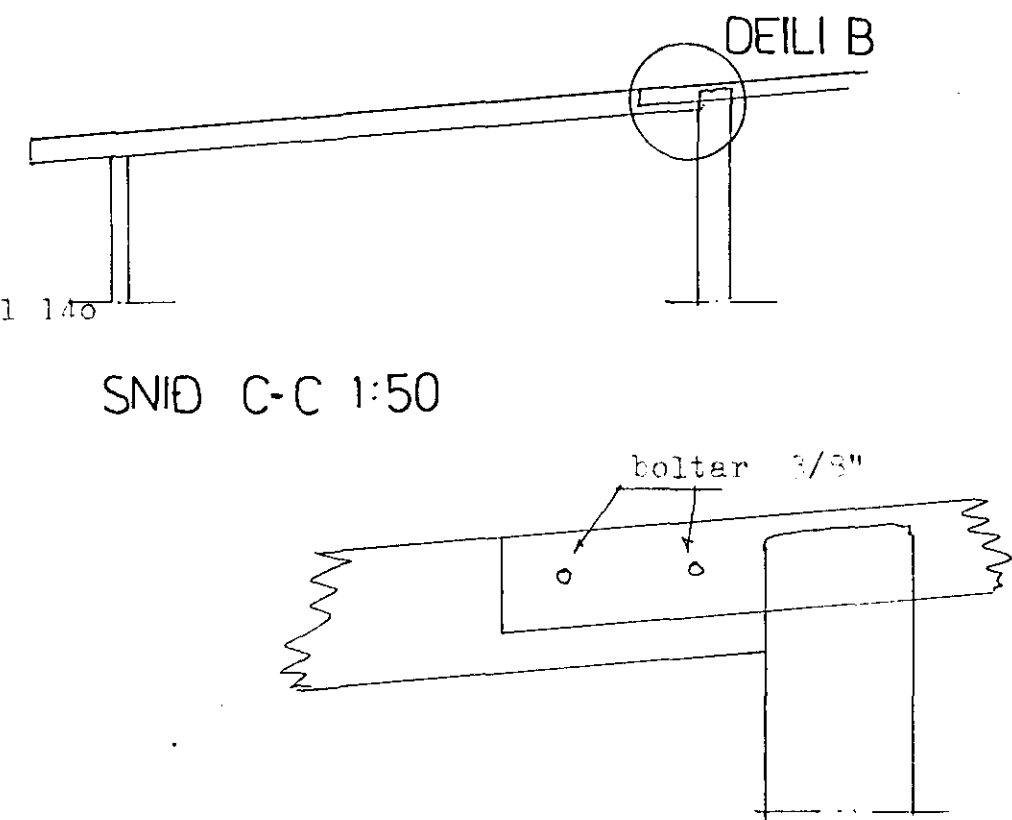

SNID C-C 1:50

DEILI B 1:20

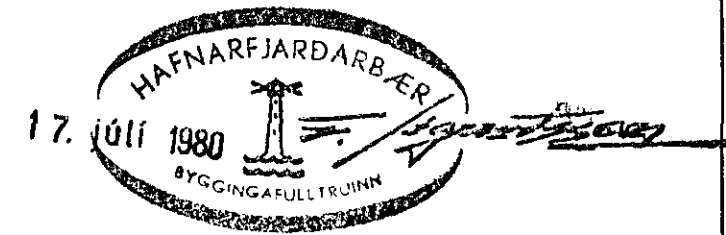

| | |
|--|--|
| NORDURVANGUR 25 HAFNARF. | teikn Jún 80 hg reikn Jún 80 hg |
| VÍRBYGGING | 80-12 - 001 |
| TEIKNISTOPAE RÖVULL SKIPHOTI 1; s 27730 | helgi gunnars.f.t.f.f. <i>[Signature]</i> |