
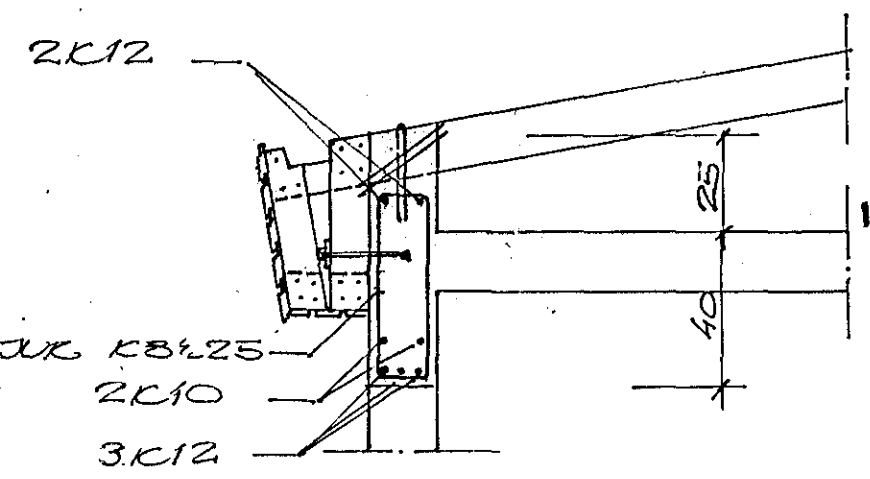


SÚLUR Í UT. AKÍZ LÓÐR.
LYKJUR KB 25

SÚLUR Í UT. AKÍZ LÓÐR.
LYKJUR KB 25

A ←

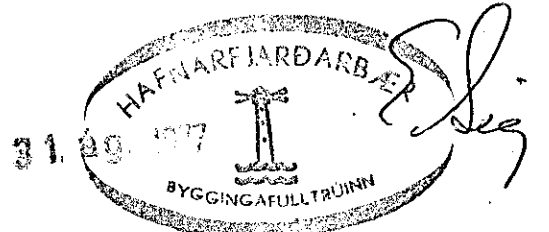

SNID A 1:20

SKÝRINGAR SJA BLAD NR 3
Í ALLA STEYPTA YEGGI KOMI EINFÖLD GOND KB 25

BR.		DAGS.		BREYTING		REYKJAVÍKURVEGUR 50 HAFNARFIÐI	
TÆKNIÞJÓUSTAN SF.		HANNAD 50		KVARÐI 150		PLATA YFIR 3. HED. SUÐUR	
ÁRMÚLA 1 - REYKJAVÍK - SÍMI 83844		TEIKNAD 50.		DAGS. 22-8-'77		ALTA	
YFIRFARIÐ		NR.		BL. AF		7	