
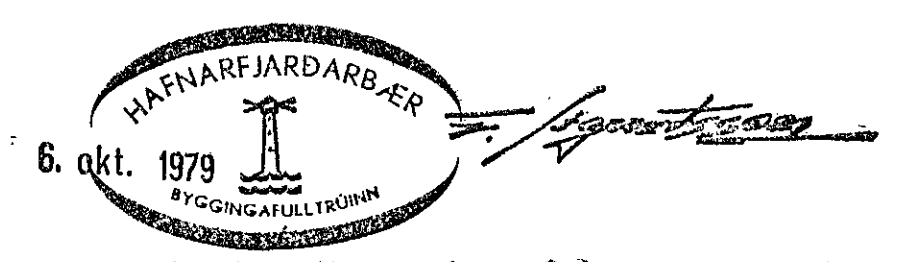
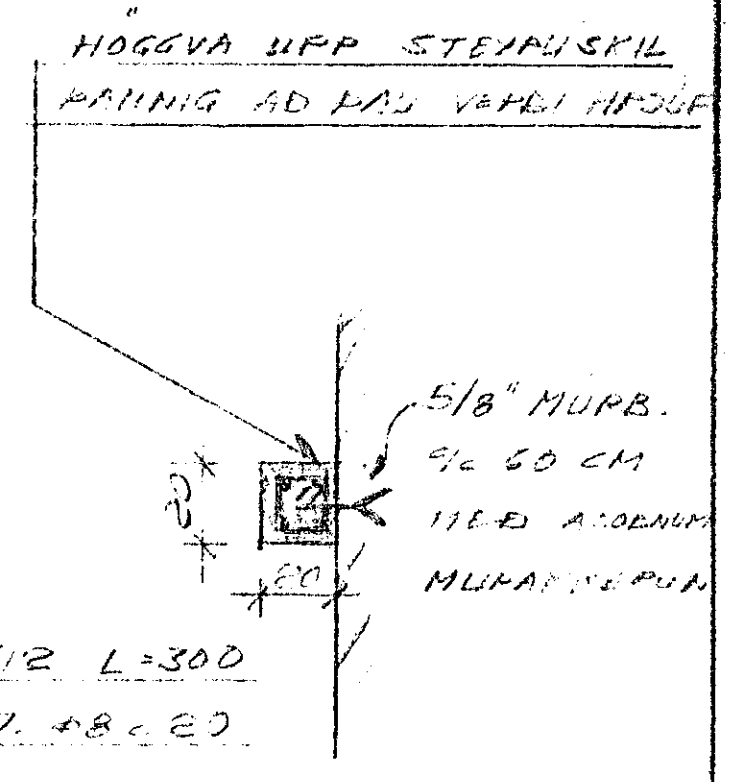
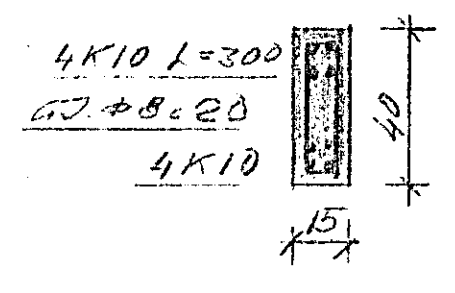
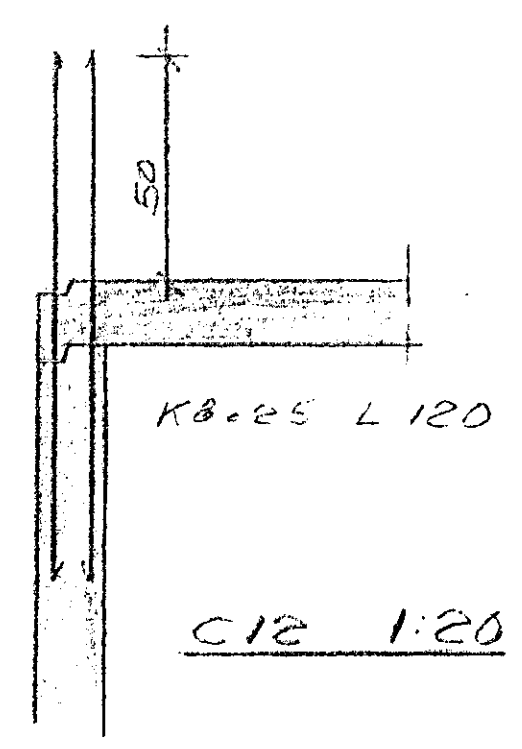
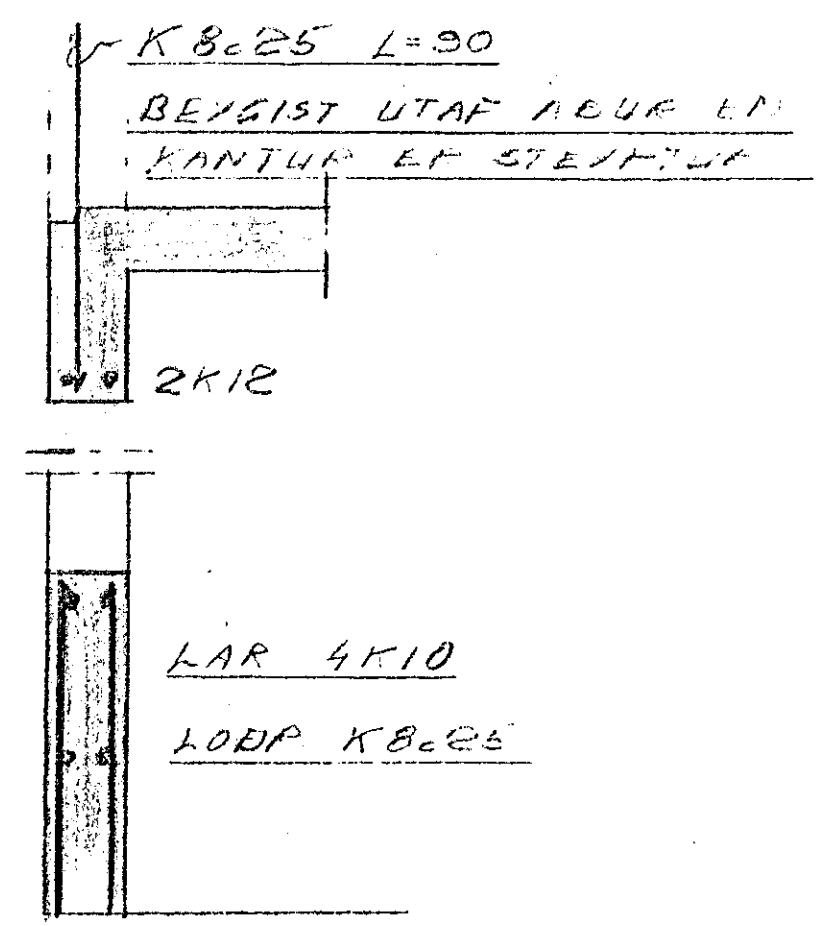


STEYPA S-200

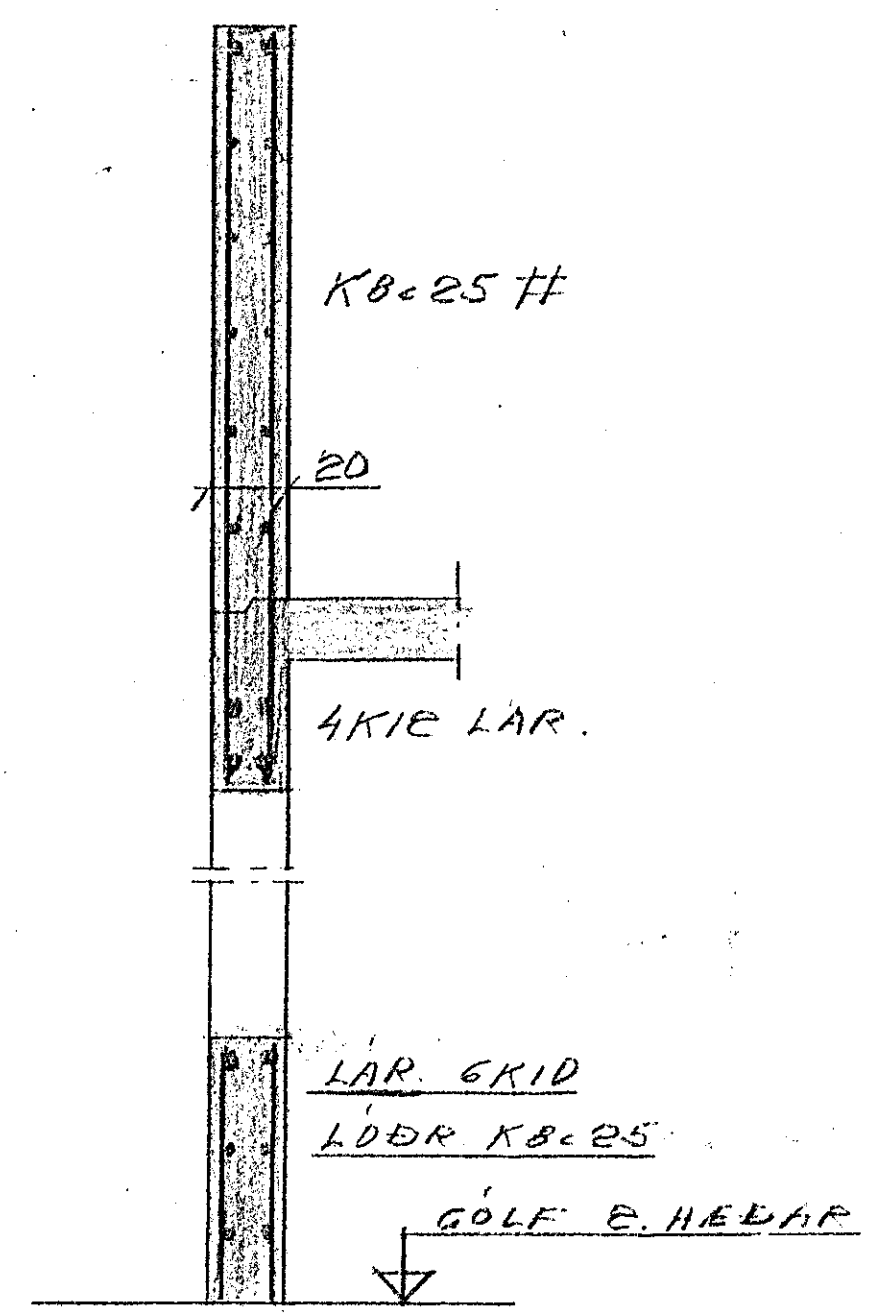

REYKJAVIKURV. 60 HAFNARF.

BLAD NR 12 JARNB. STEYPA 2.H

HAFNARF. SEP. 1979

BYGGINGAVERKFRÆÐINGUR