


TENGIÐ UPPÍR PLOTU S36 S34 OG S33 6K10 L=300; GJ. #8c20 S33 S36 S36

2K12 UNDIR ALUCUM

PLÖTUB. 15 CM

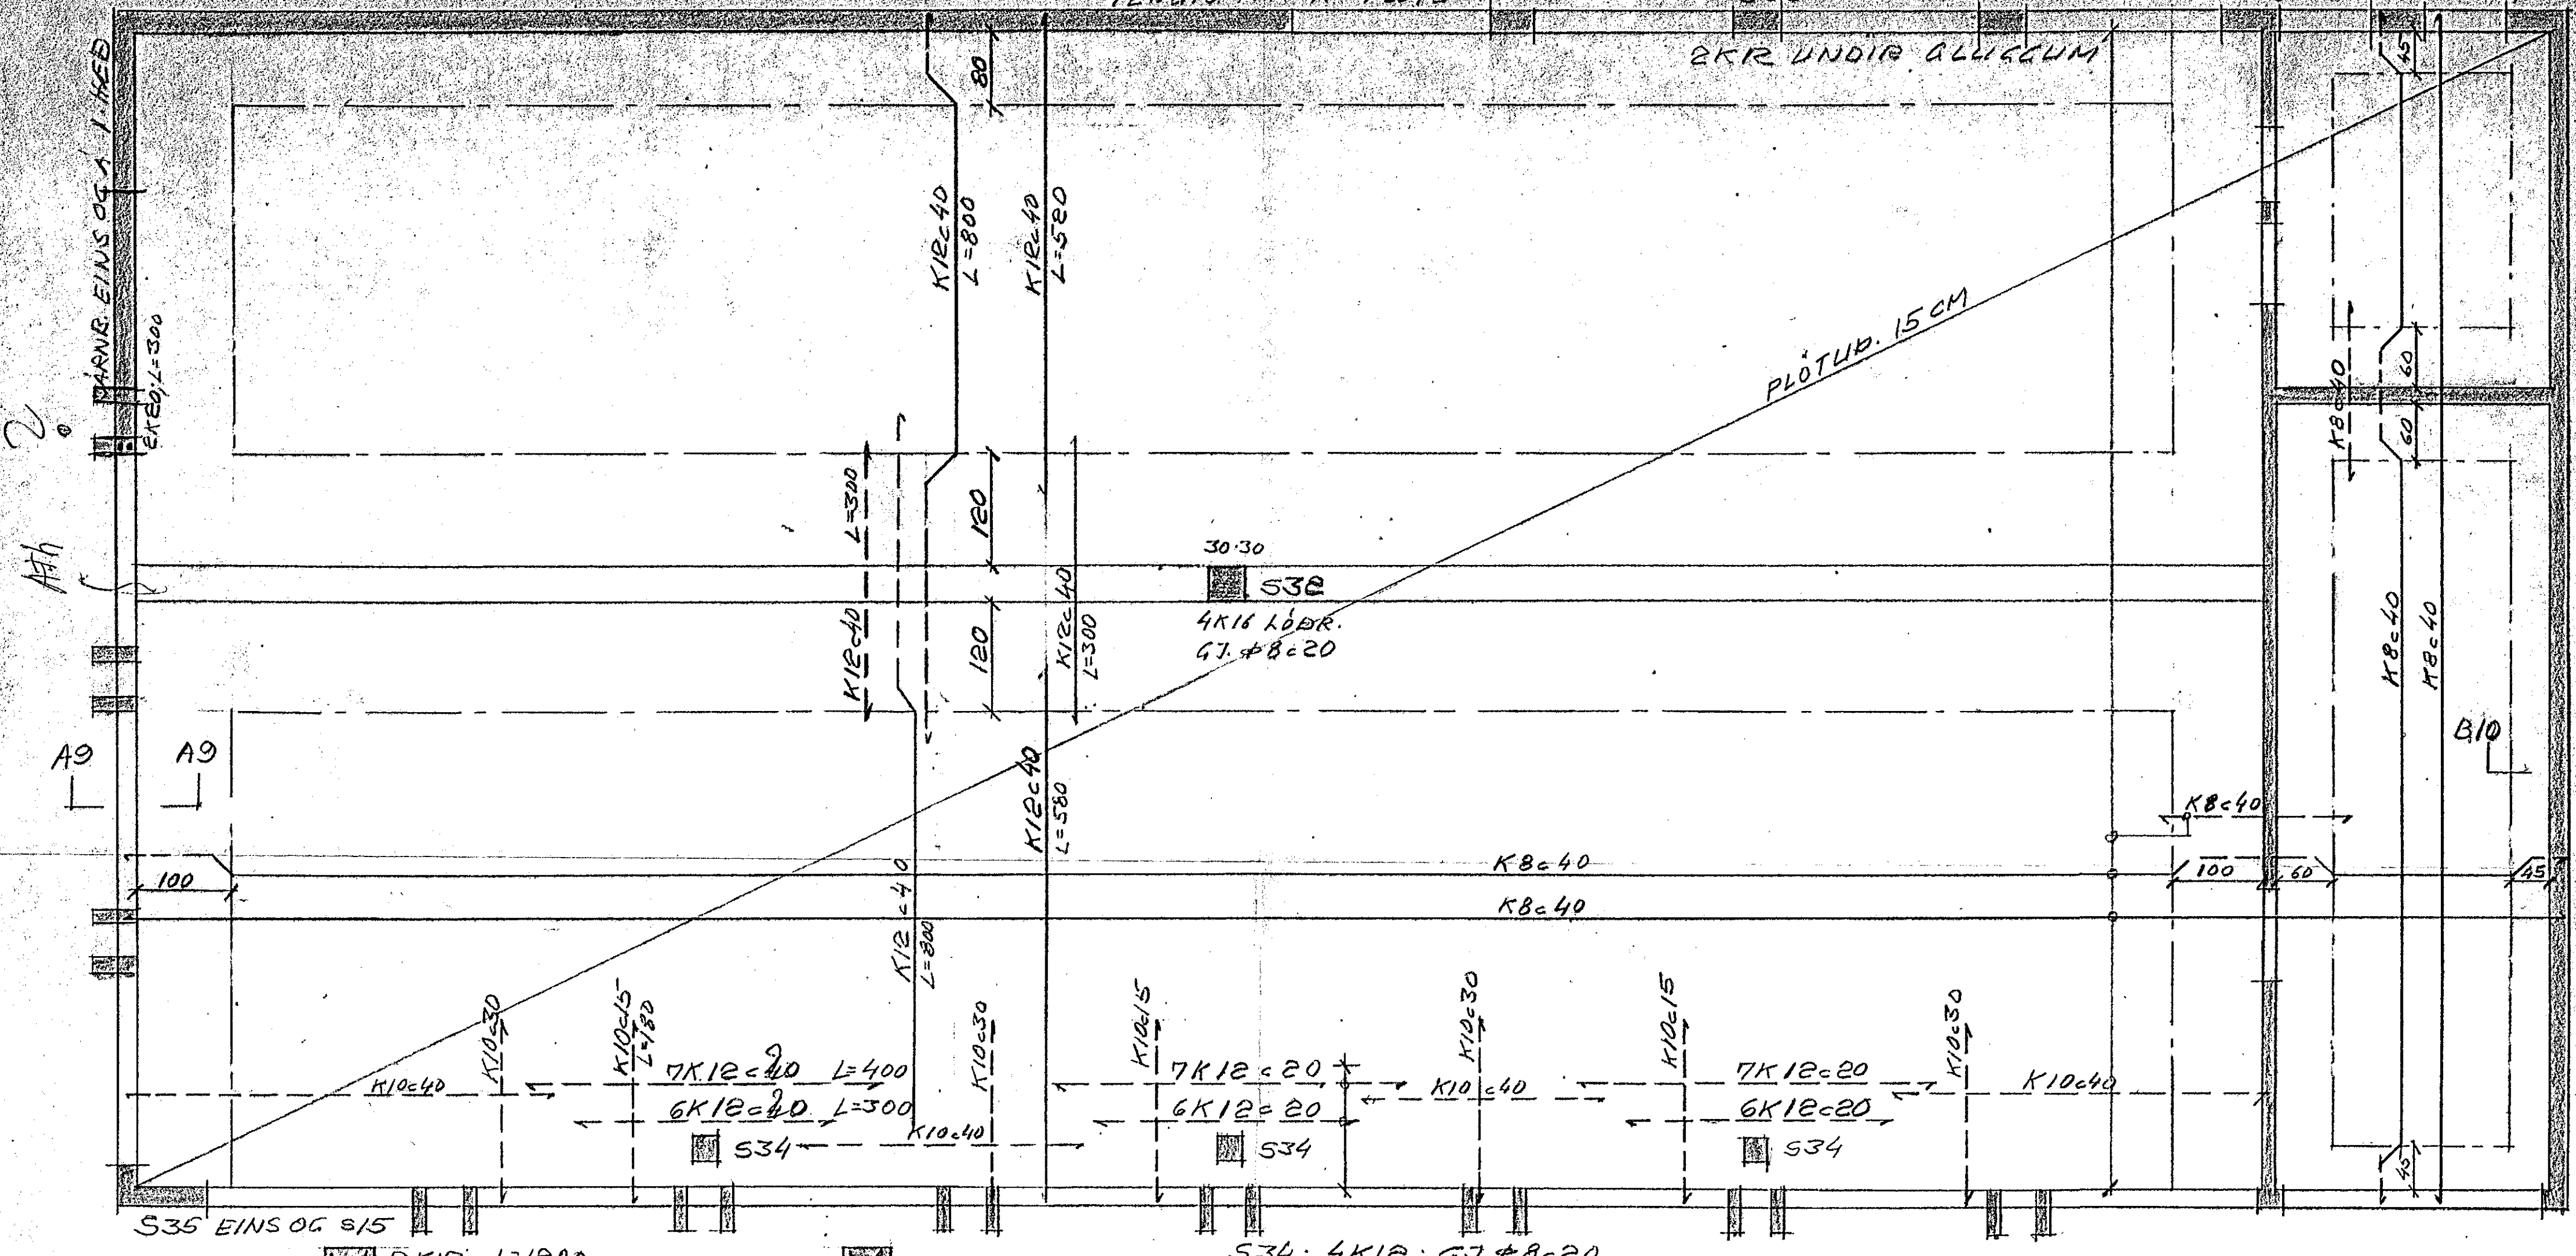

30x30  
S32  
4K16 LÖÐR.  
GJ. #8c20



7K12c40 L=400  
6K12c40 L=300

7K12c20  
6K12c20


7K12c20  
6K12c20

S35 EINS OG 9/15  
2K12 L=1800

S34: 4K12; GJ. #8c20  
30x30

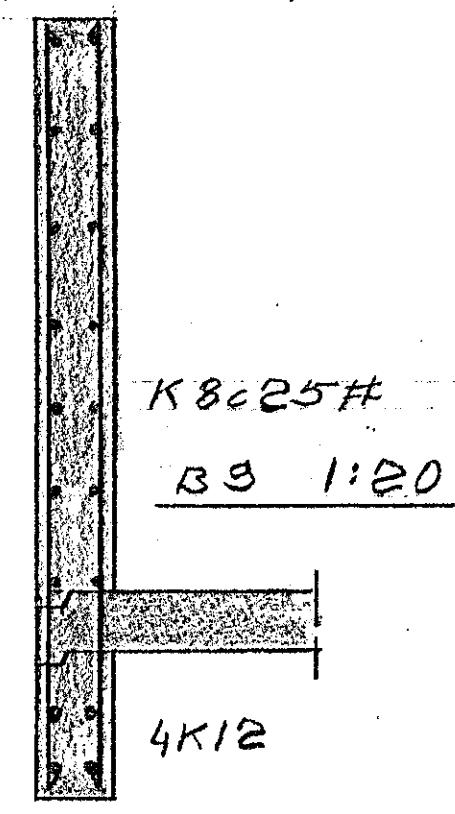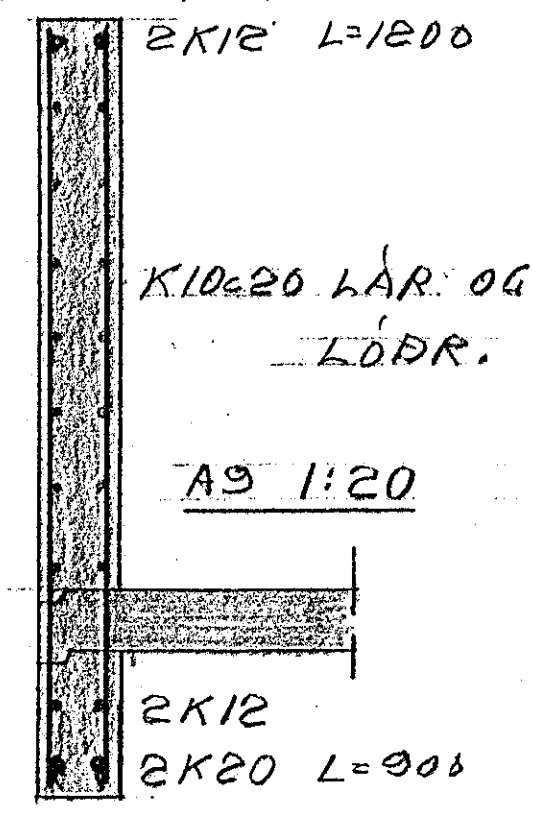

SKRAUTSTOÐIR EINS OG Á 2.H

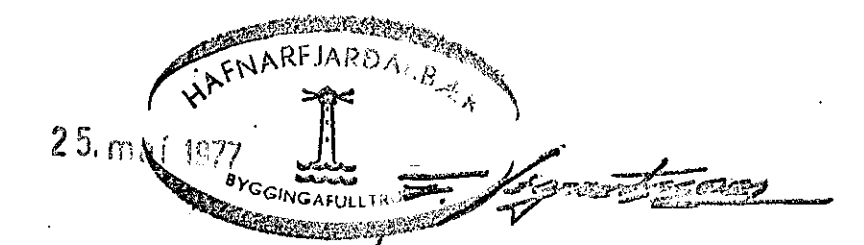

REYKJAVÍKURV. 60 HAFNARF.  
BLAD NR 9 LOFTYFIR 3.HED  
HAFNARF APRIL 1977  
BYGGINGAVERKFR.