



VERKSMÍÐJUBYGGING Á LÖD Nr.  
FYRIR: BENEDIKT EINHARSSON.  
MÆLIKV: 1:100.



Sf. 28. maí 1957

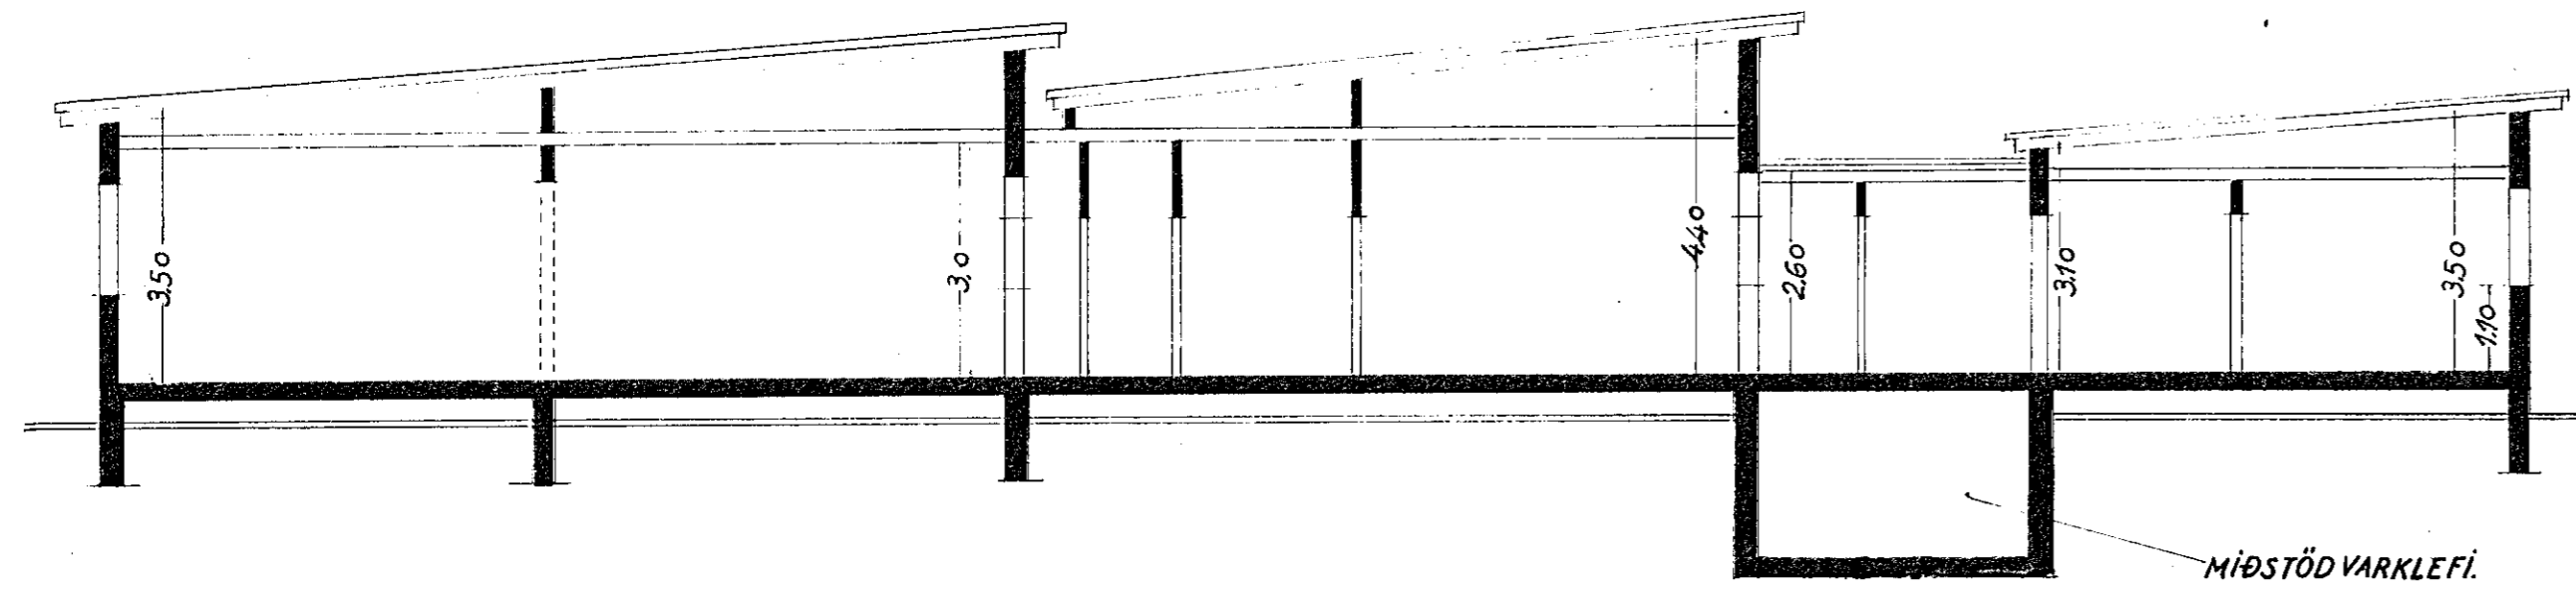



Sneiðing.

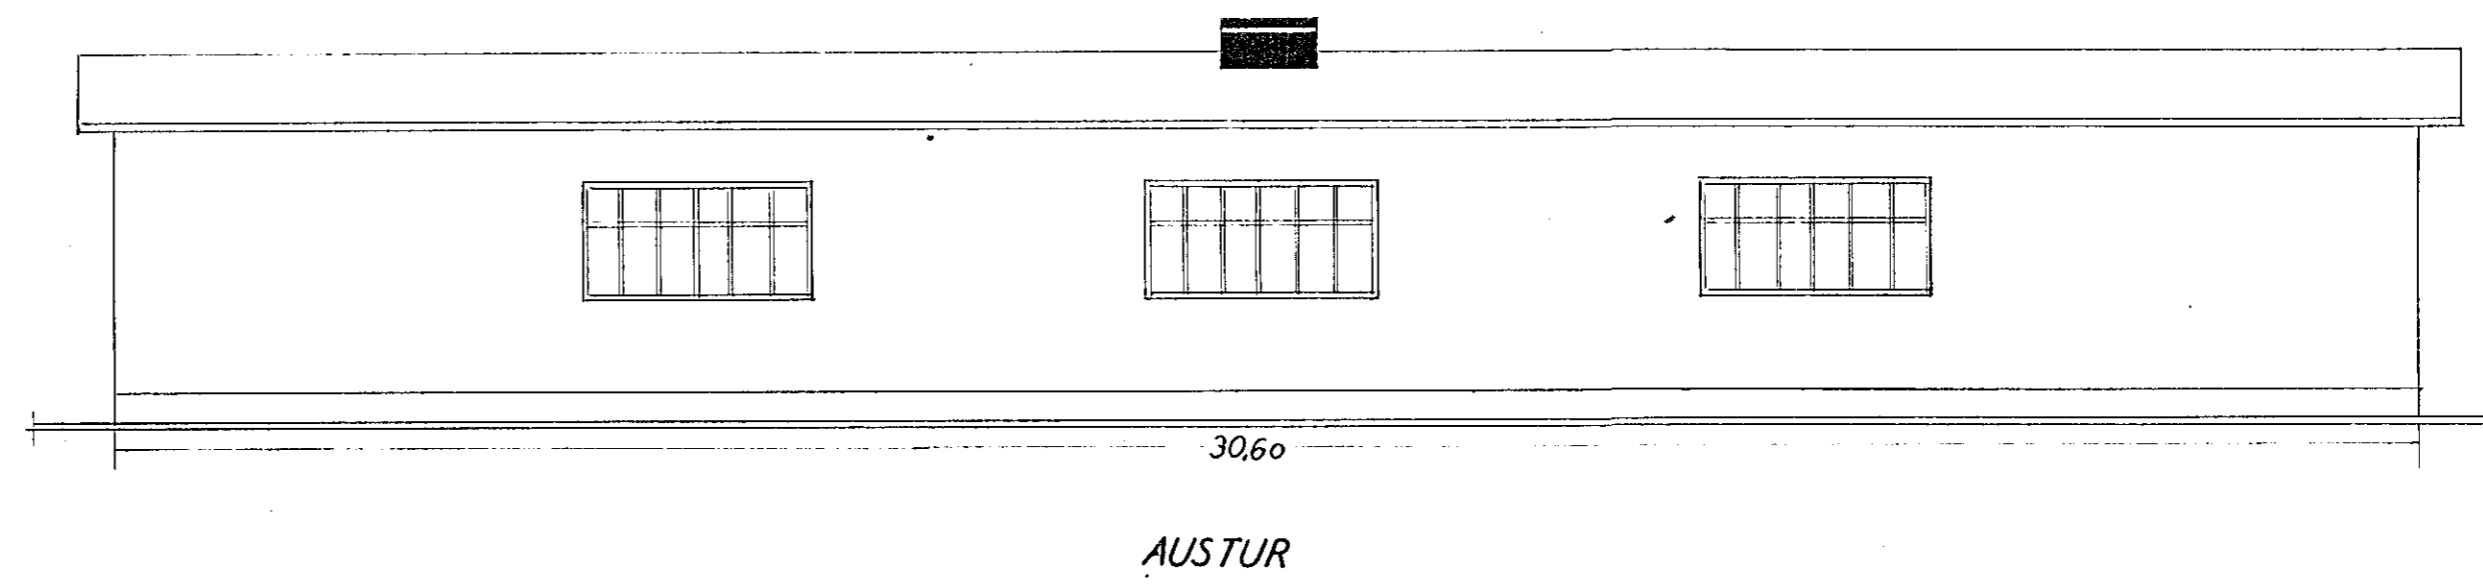



AUSTUR

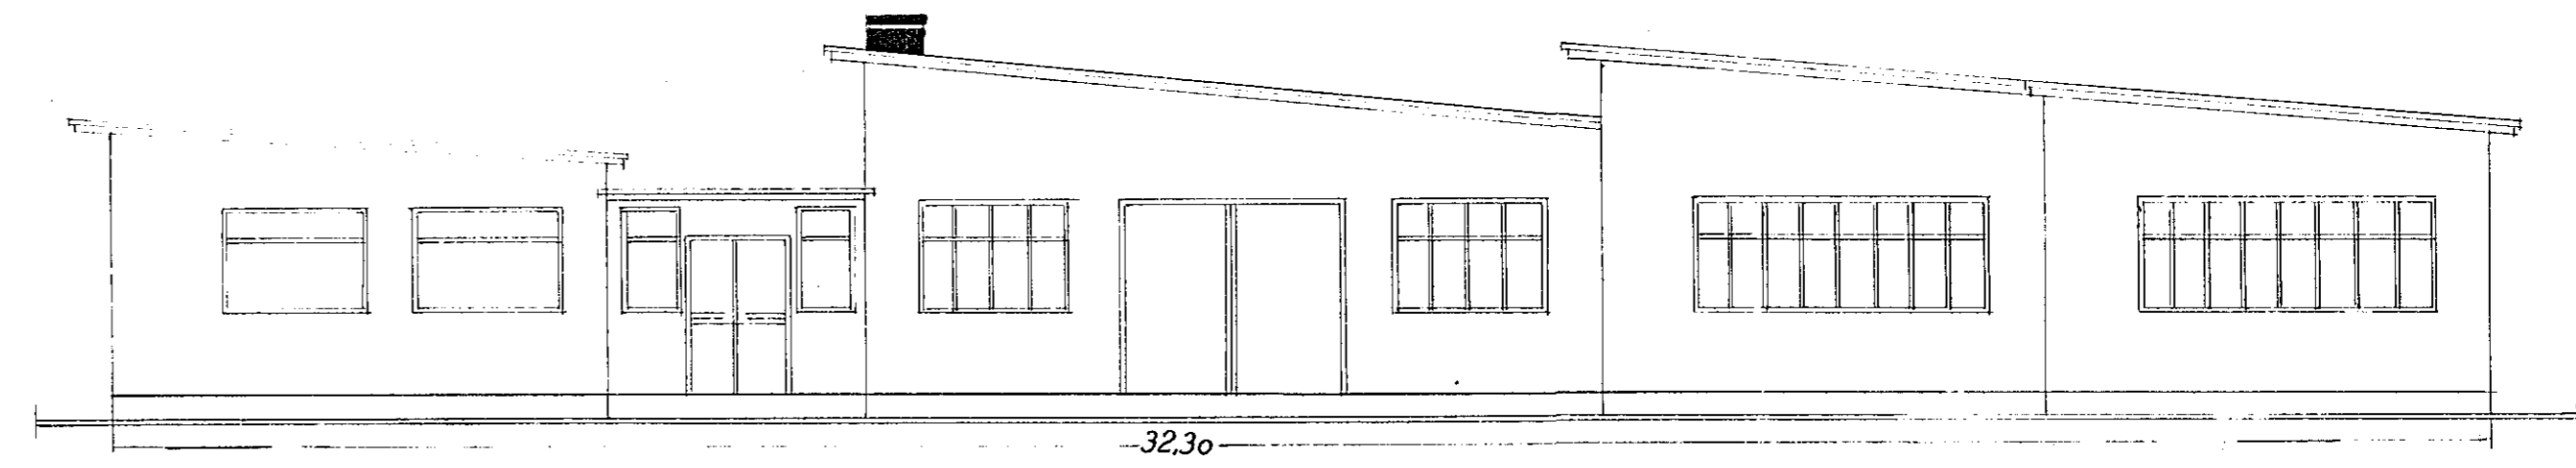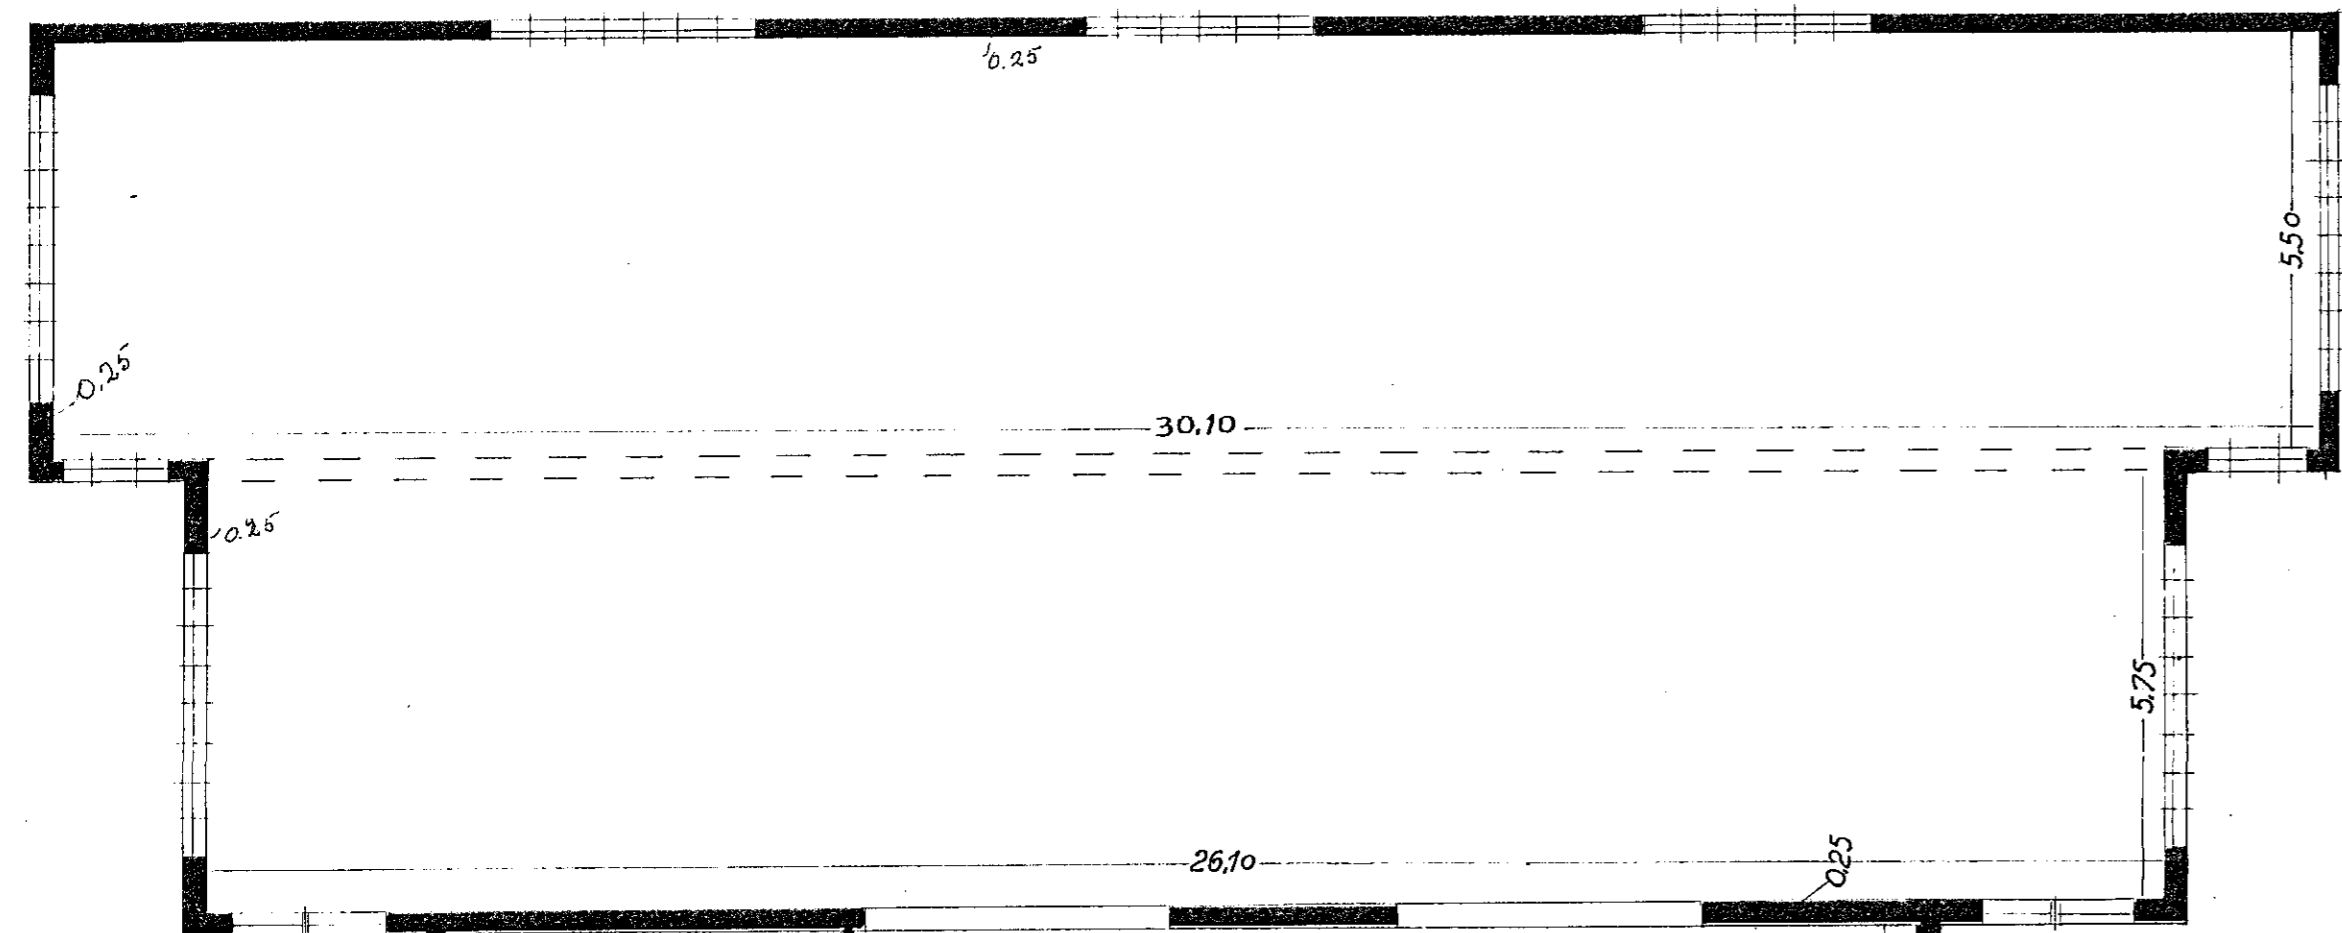


SUÐUR

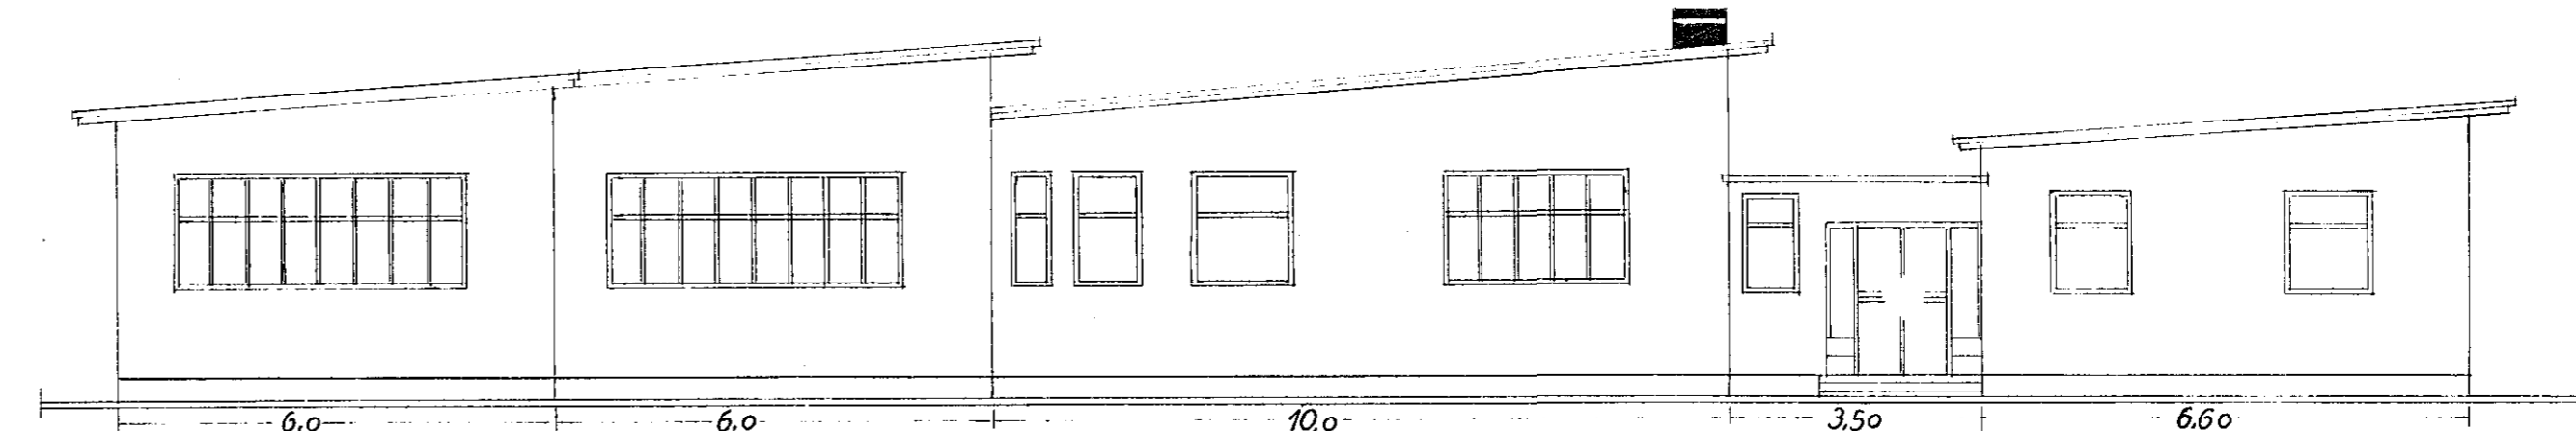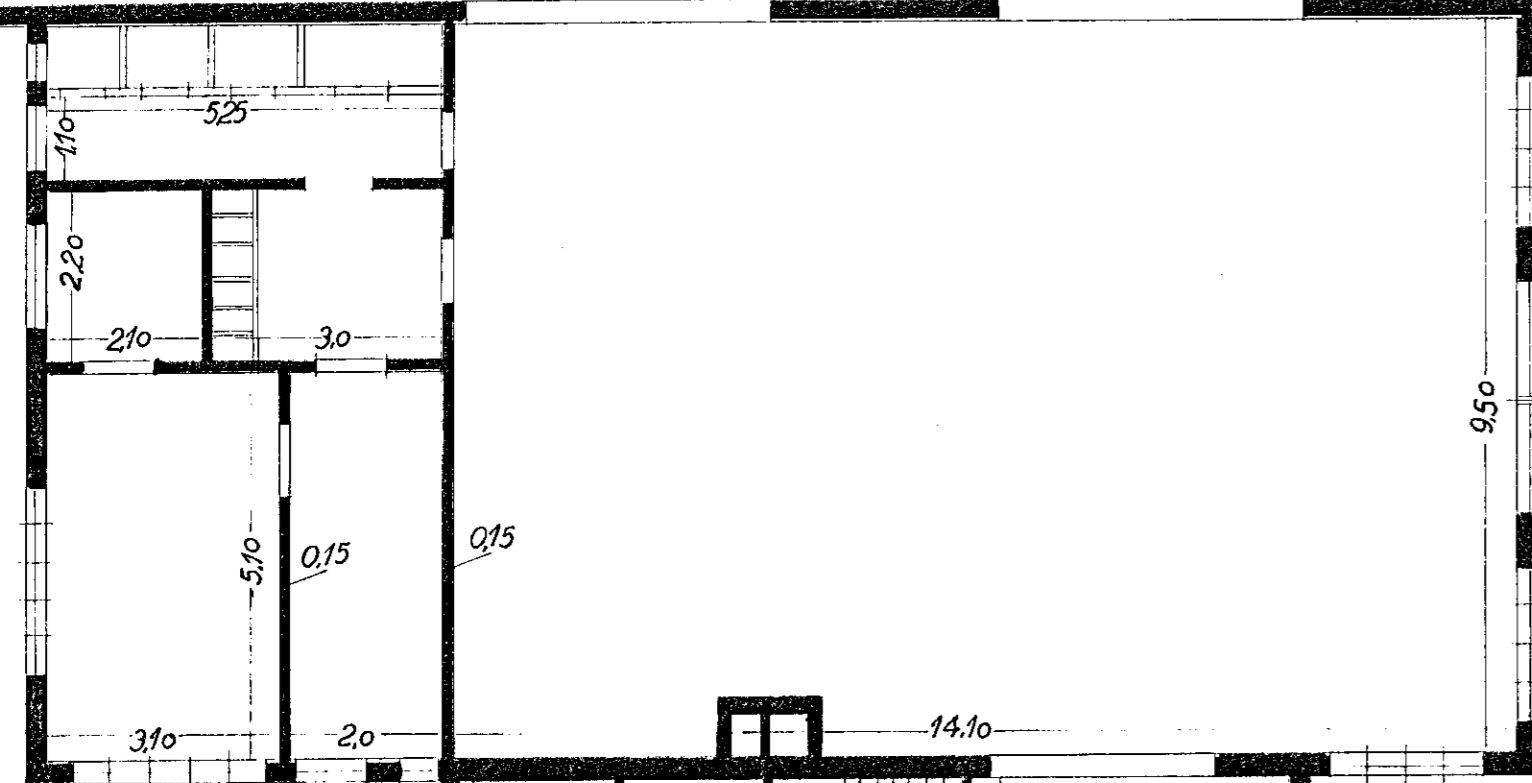

NORÐUR

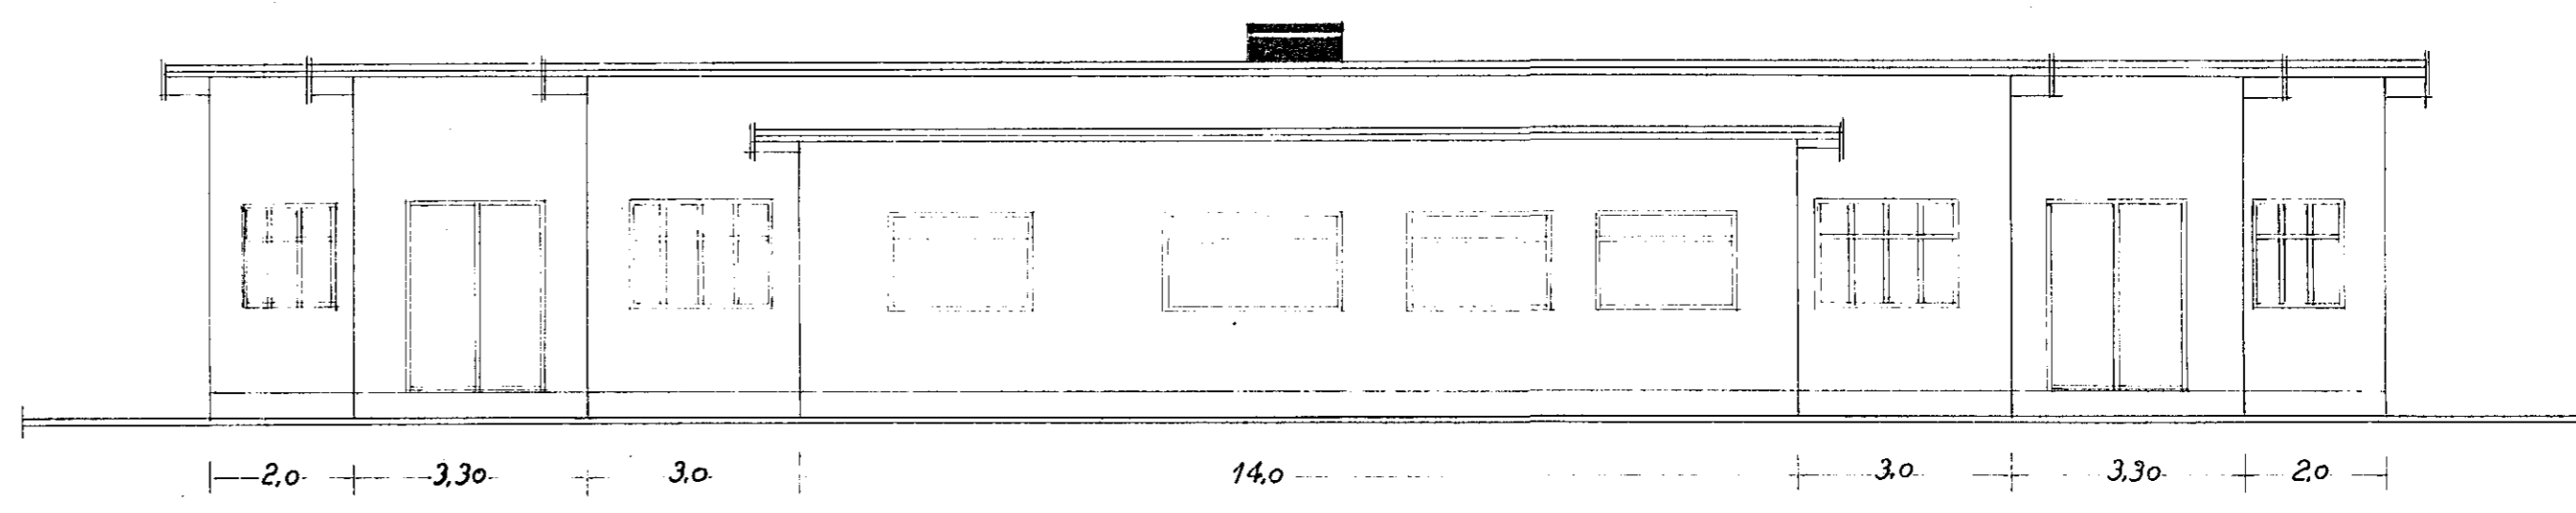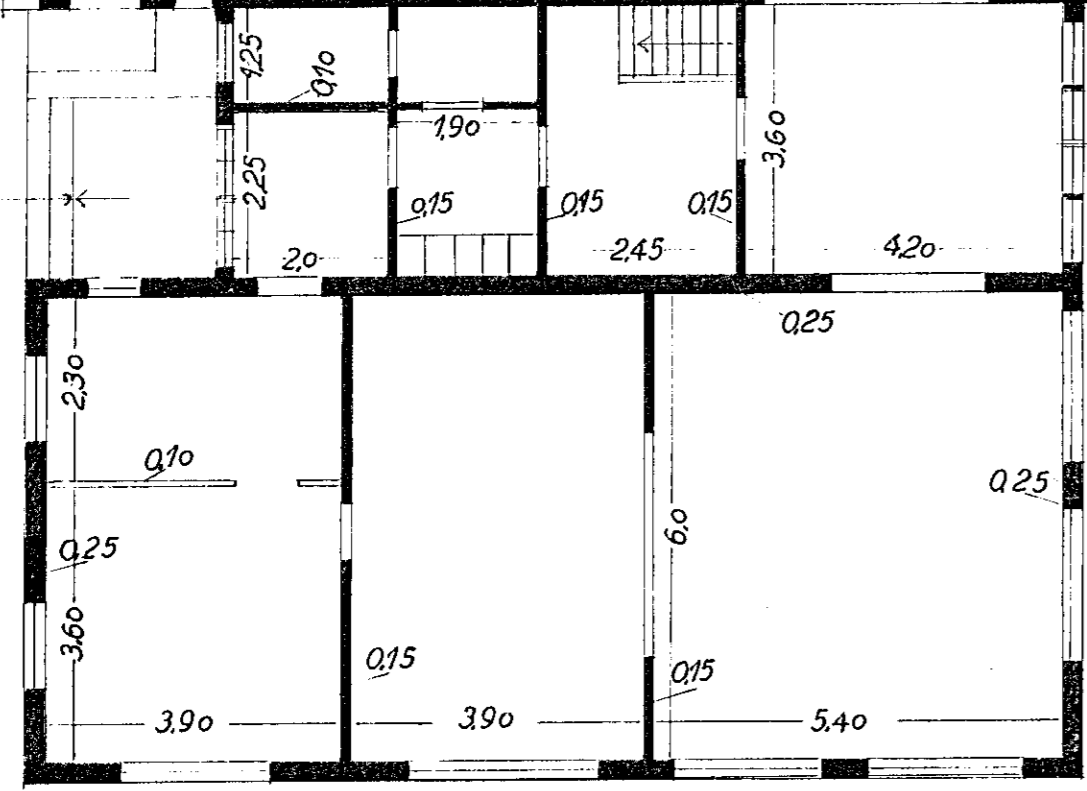

GÖTUHLIÐ-VESTUR

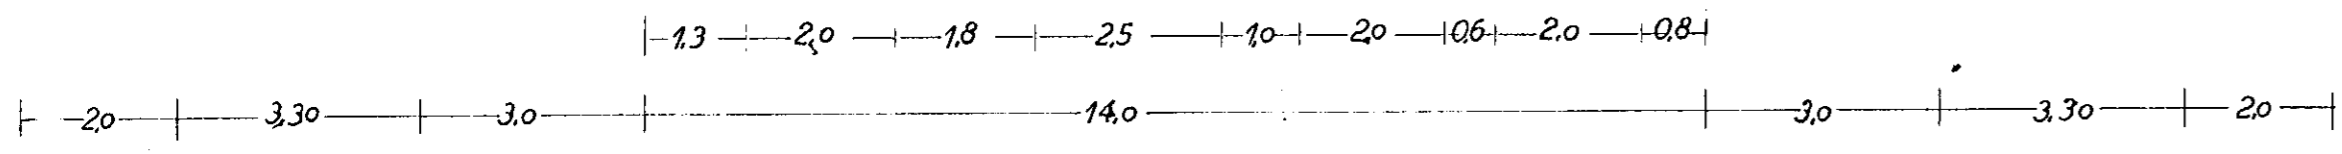

KOPAVOGI, 17. MAÍ 1957.

Benedikt Einharsson  
Bacc.