



Gerð 1.
Kraftsperra 1:50

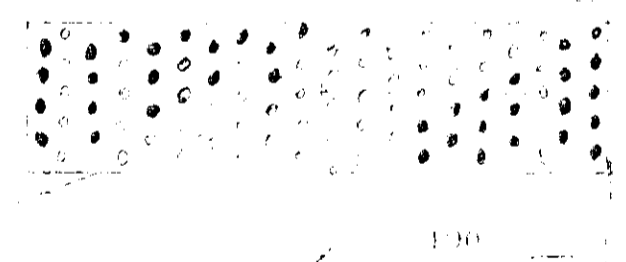


BMF gataplata 190x380x1,5 beggja vegna.
Kambsaumur 2x19 stk. 10x10 pr. plötu

Sérmynd 1 1:5

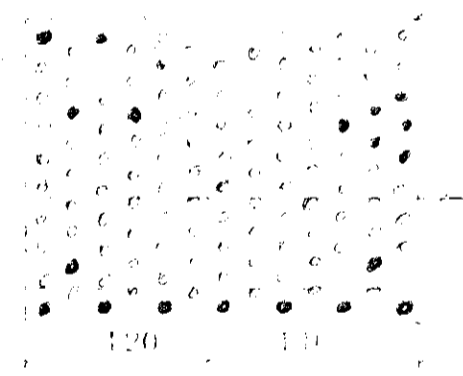

BMF gataplata 200x200x1,5 beggja vegna.
Kambsaumur 1-000 stk. 10x10 pr. plötu.

Sérmynd 3 1:5

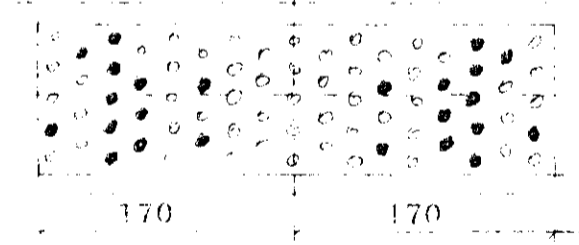


BMF gataplata 340x100x1,5 beggja vegna.
Kambsaumur 2x12 stk. 10x10 pr. plötu.

Sérmynd 5 1:5




BMF gataplata 20x60x1,5 beggja vegna.
Kambsaumur 1x1 stk. 10x10 pr. plötu.

Sérmynd 2 1:5

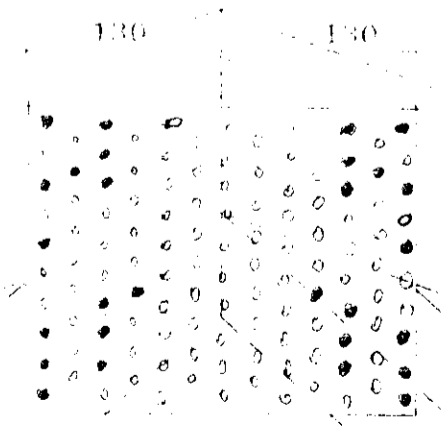

BMF gataplata 260x200x1,5 beggja vegna.
Kambsaumur 2x7+2x7stk pr. plötu.

Sérmynd 4 1:5

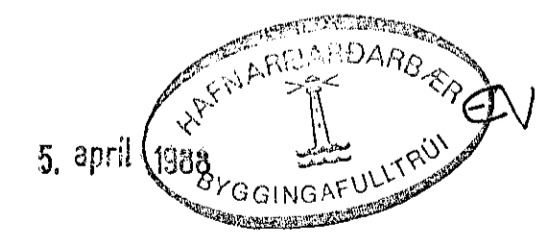

ATH: ÖLL MÁL ERU NN

Reynihvammur 5. Hafnarfirði.				VERK NR. 322-02
				BL. NR. 9
Burðarvirki. Þakviðir. Kraftsperra gerð 1.				KVARÐI 1:5 1:50
TEIKN. NR. 88-140-09				
Hannað	Tekn.	Yfir	Samþykkt	Dagur
Sg	Sg	35	Sam Seim	Ágúst '88.