




SNID E - 1:10

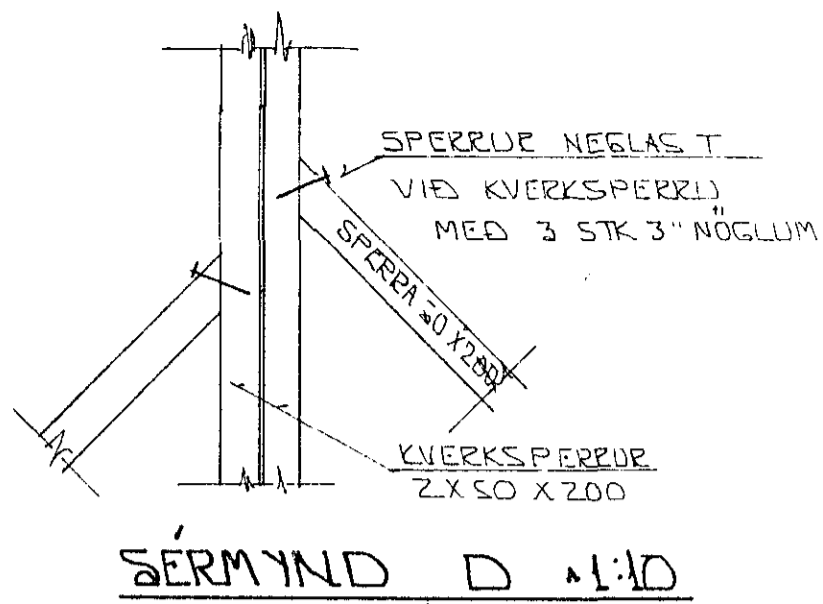


SERMYND D - 1:10

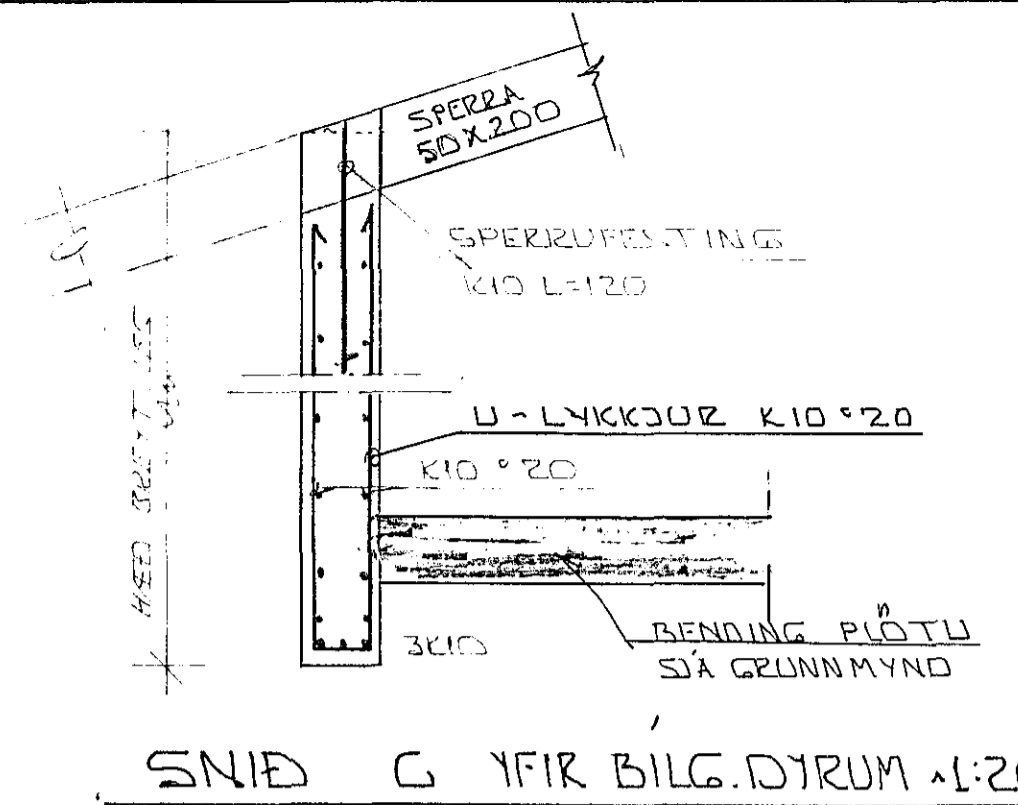


SNID G YFIR BILG.DYRUM - 1:20

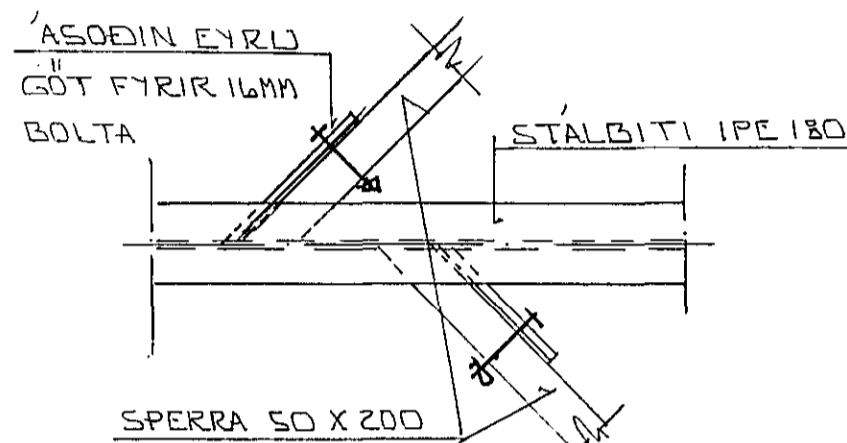


SERMYND F - 1:10

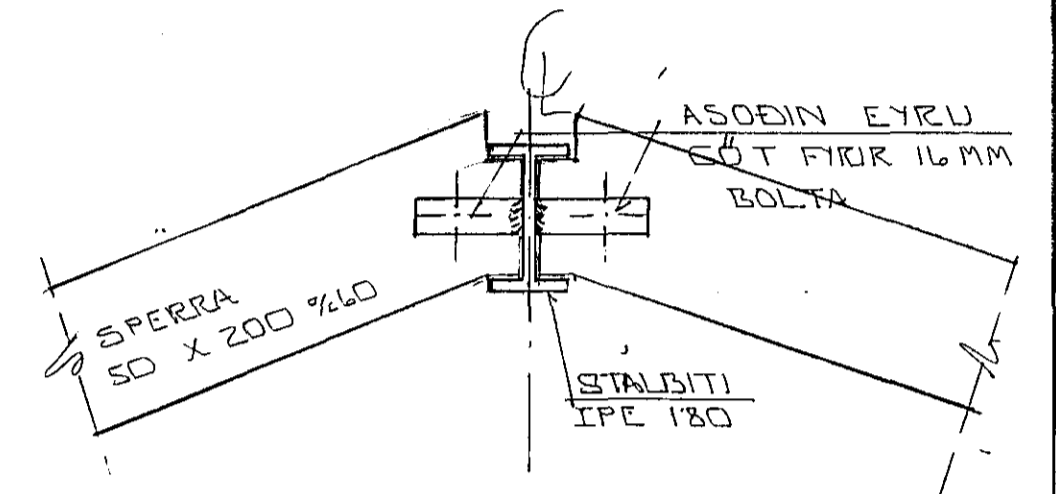


SNID G - 1:10

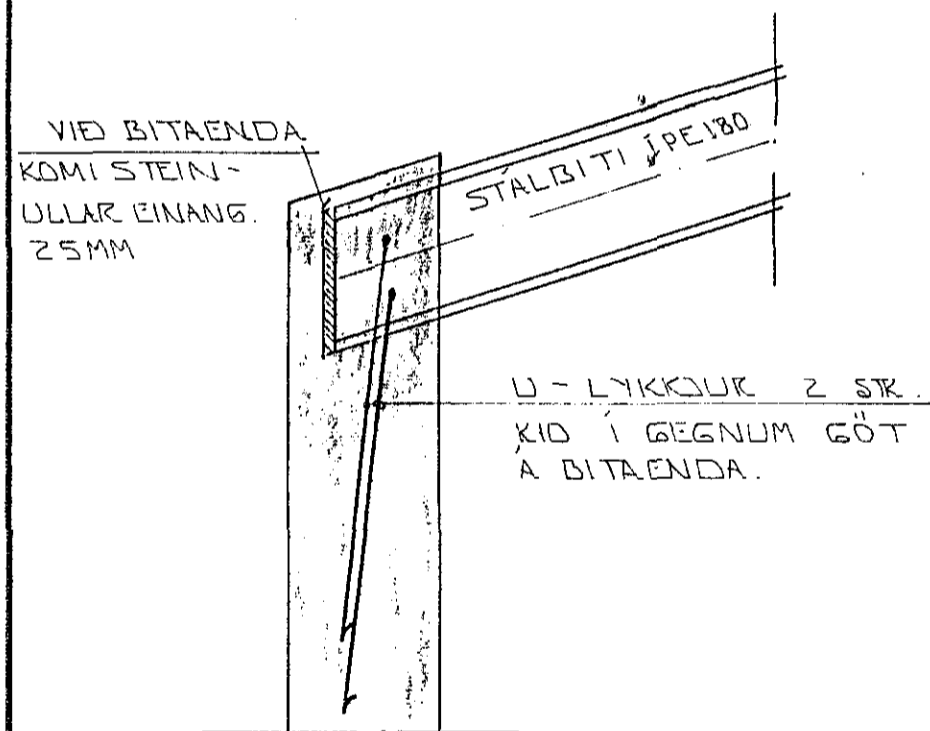


FRAGANGUR STALBITA I VEGG 1:10

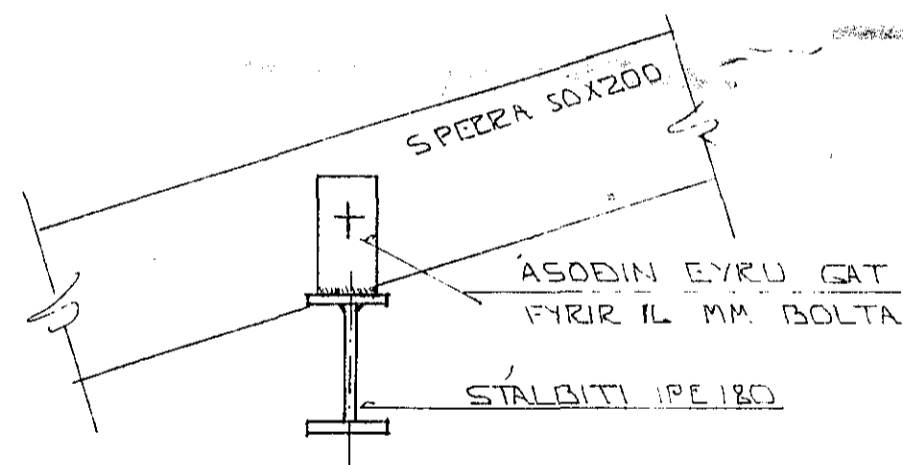

SNID B - 1:10

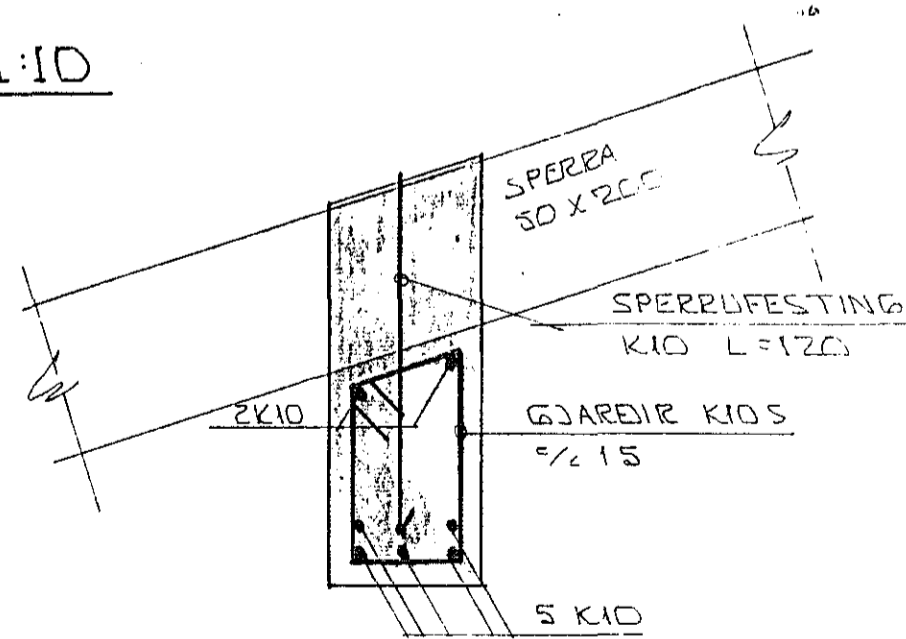

SNID A I BITA - 1:10

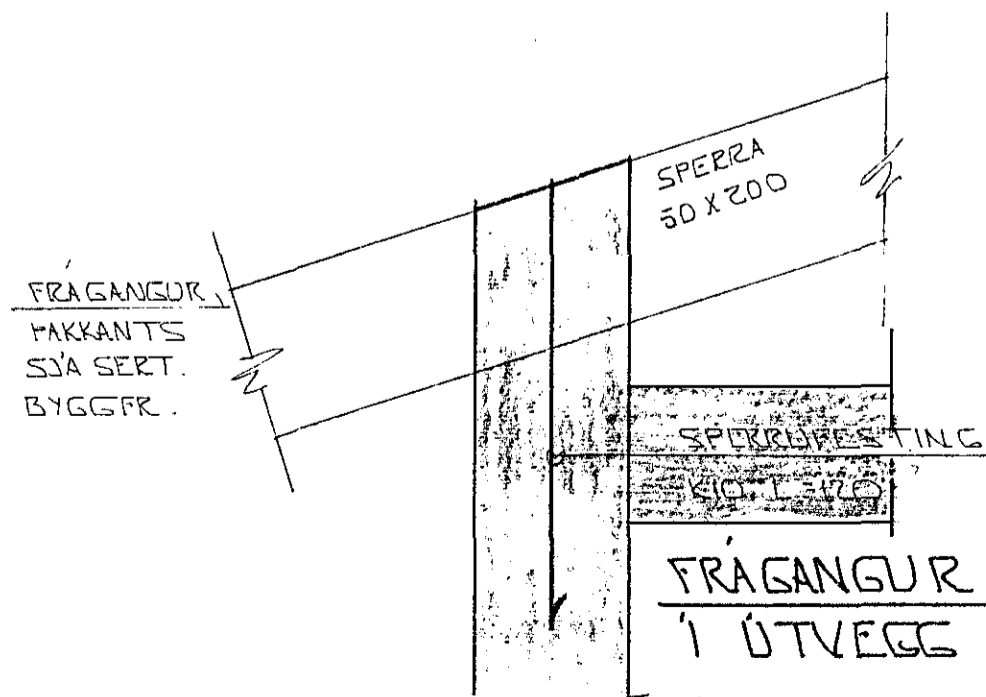


FRAGANGUR SPERRU I UTVEGG - 1:10

SKYRINGAR:

ALMENNAR SKYRINGAR SJA BL. NR. 1-01
SNID OG SERM. ASYND SJA BL. 1-06 OG 1-08

04 NOV 1991

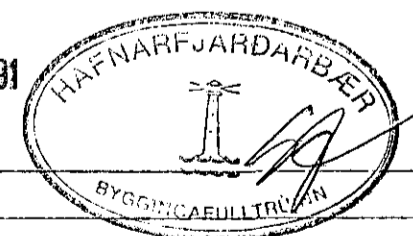

01	OXT 91	PAKI BR	
BR NR.	DAGS	EDLI BREVINGAR	SIGN
SKALABERG 2 HAFNARFJARDI			DAGS OXT 91
SNID SERM. OG ASYND I PAKI.			HANNA
MELIKV. 1:20 - 1:10			TEKNAÐ
SIGURÐUR ÞORLEIFSSON TEKNIFRÆÐINGUR F.T.F.I.			VERK NR. 9057
STRANDGÖTU 11 HAFNARFJARDI SÍMI 54751/54255			BLAD NR. 1-07