

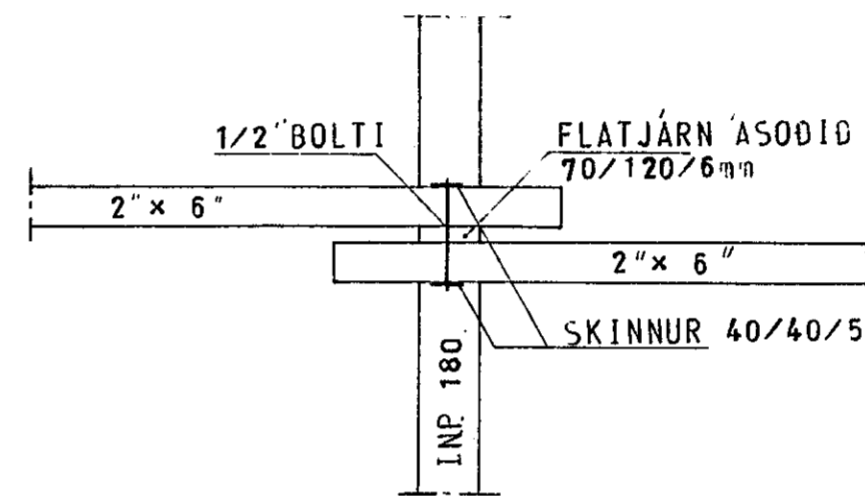
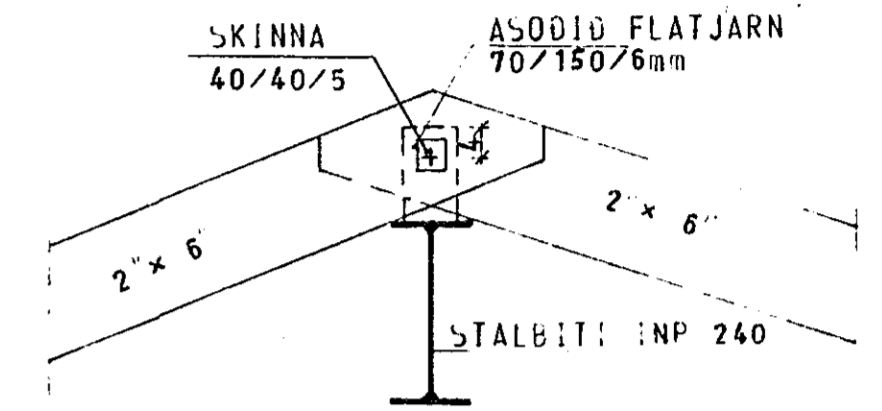



SNID Í PAK 1:50

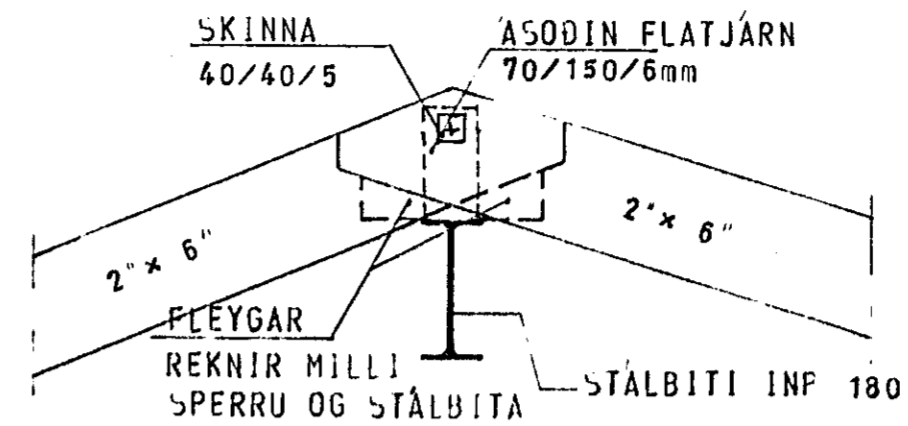



SERMYND 1 1:10

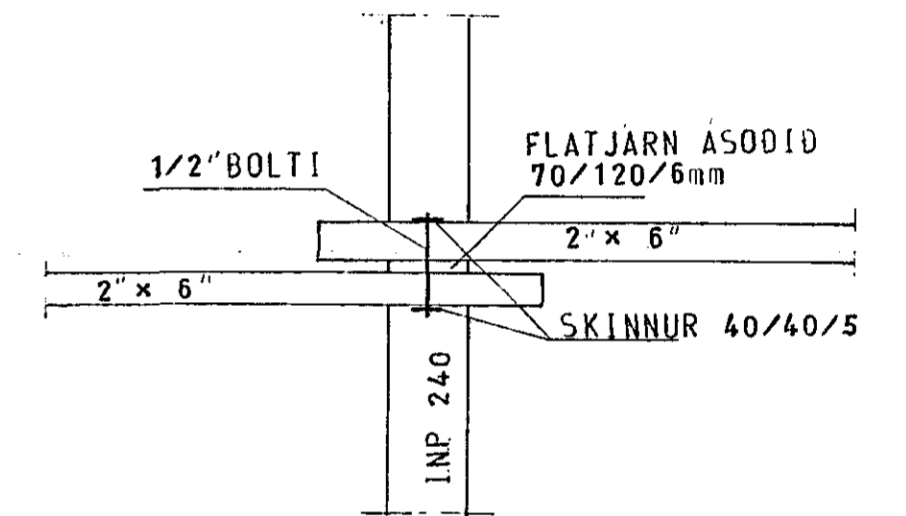


SERMYND 2 1:10

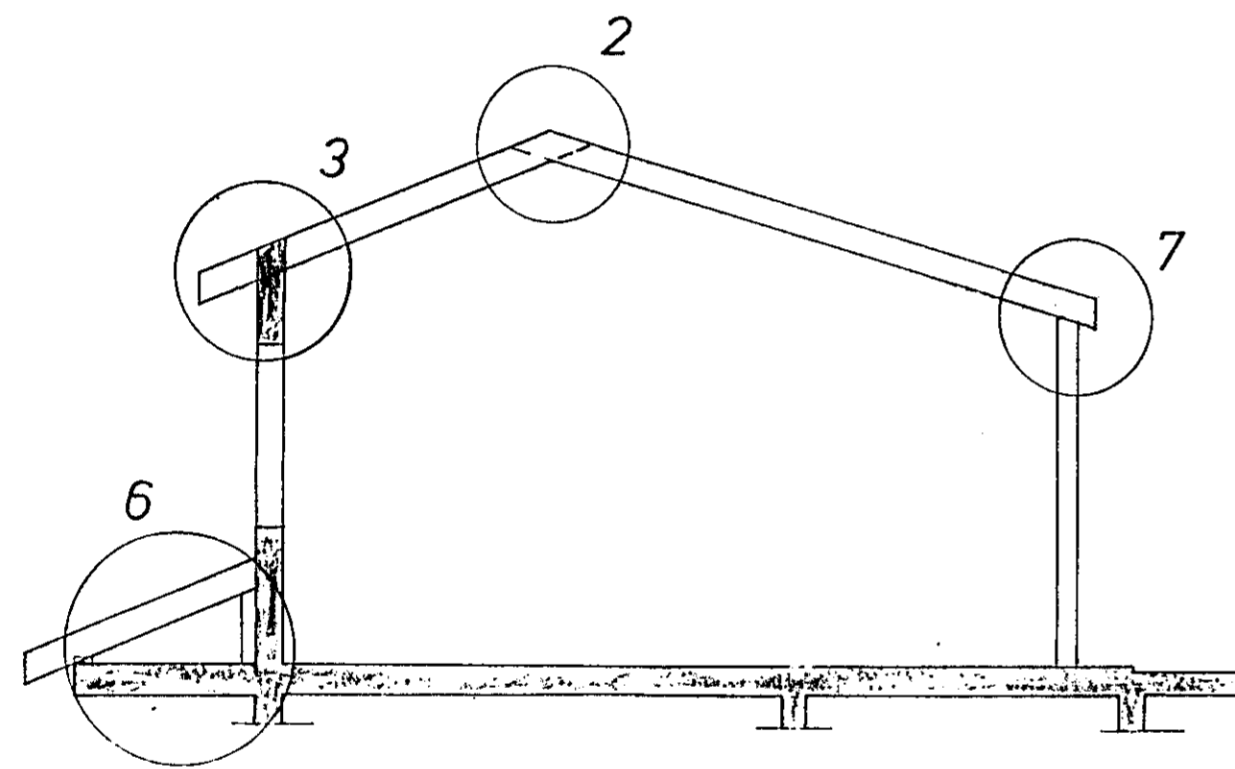


SNID Í PAK 1:50

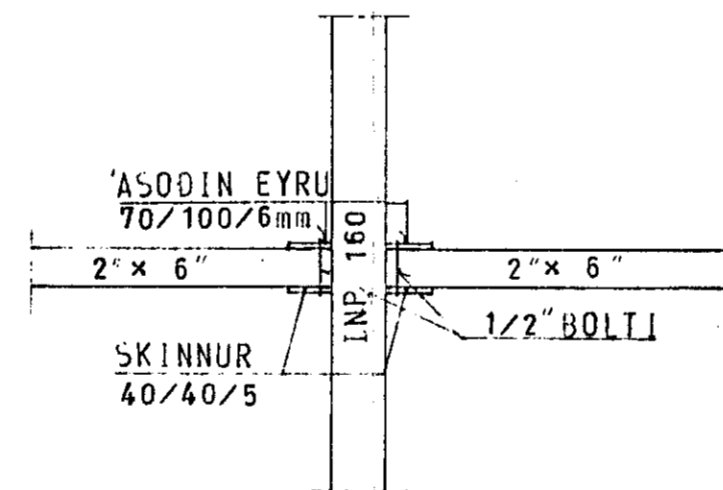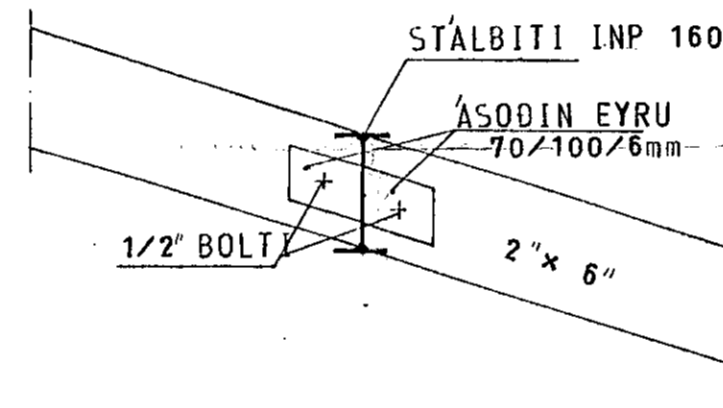


SERMYND 4 1:10

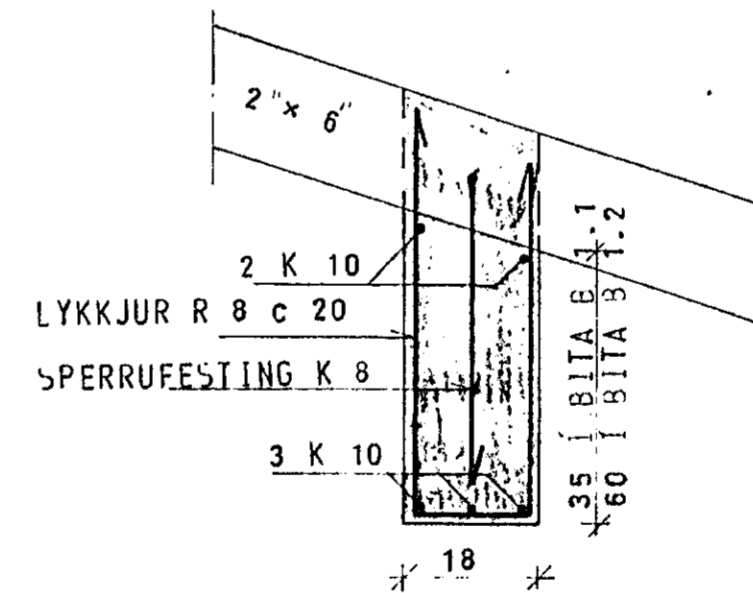


SERMYND 3 1:10

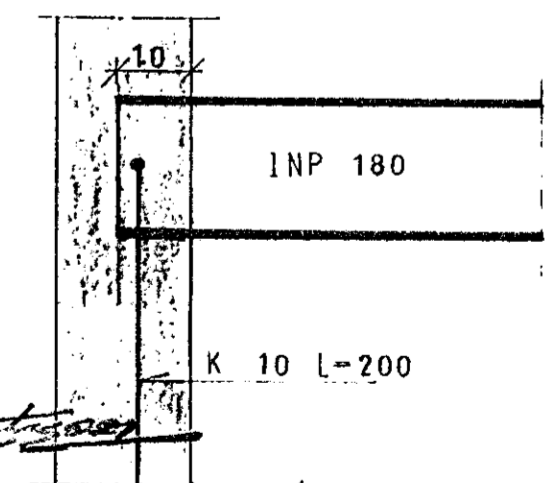

SERMYND 5 1:10

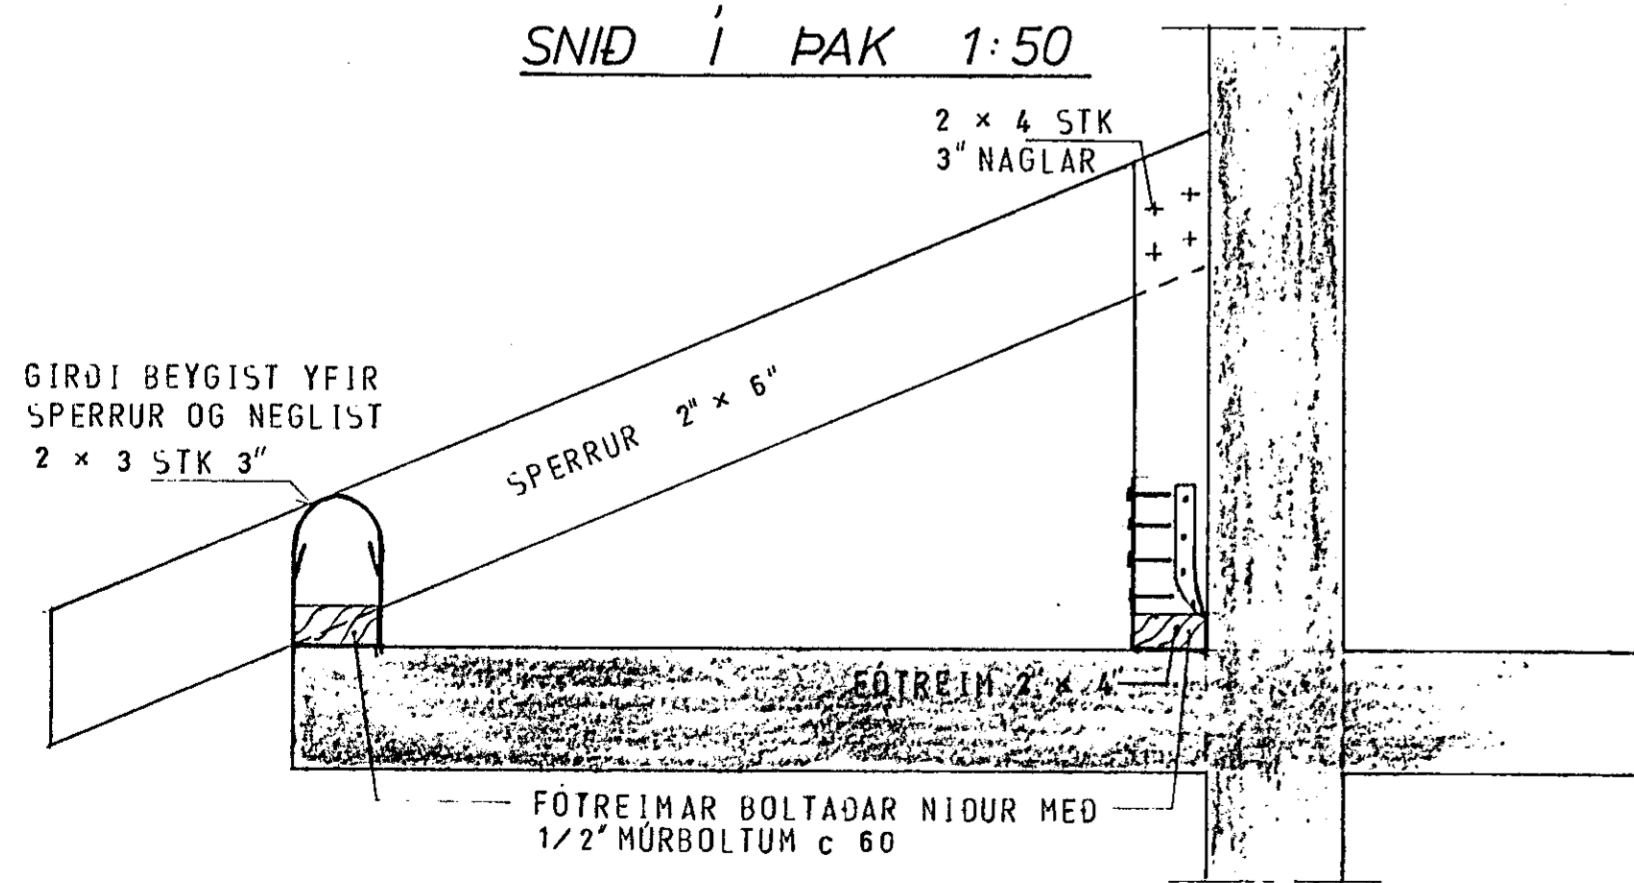


SERMYND 6 1:10

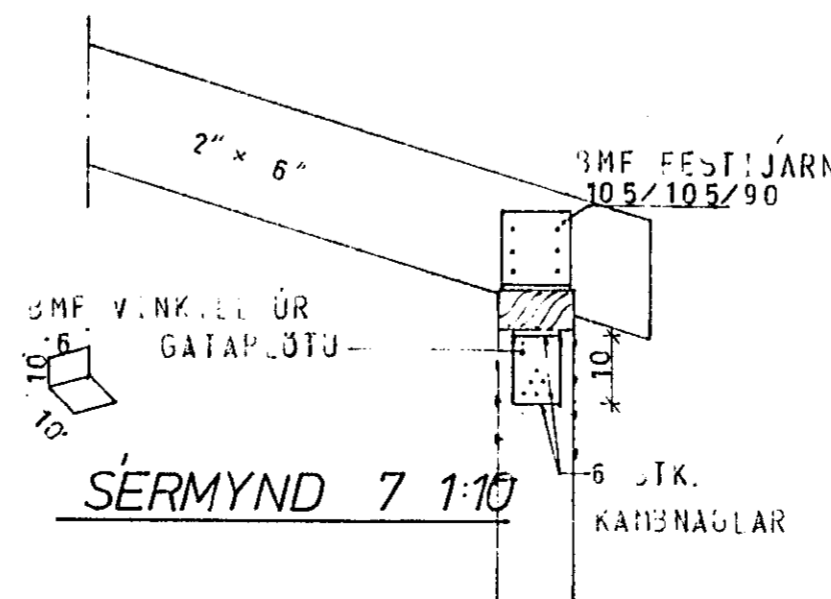

SERMYND 7 1:10

23. maí 1980

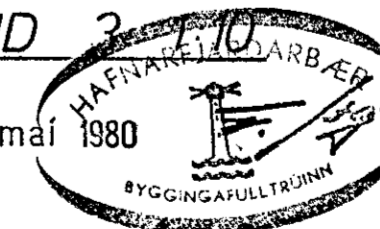

SKÝRINGAR SJÁ TEIGN. NR. 10

HÚS D

TÚNHVAMMUR 11	MÆLIKVARÐI 1:10 1:50	VERK 8001	TEIGN NR 15.
SERMYNDIR — PAK	Hanna Teiknað: 37	Yfirlit Samb: 17	DAGS MAI '80
JÓHANN GUNNAR BERGPÓRSSON VERKFR MVFI STRANDGÖTU 11 — HAFNARFIRDI — SÍMI 53315	BREYTT		