




GRUNNMYND - RIS 1:50

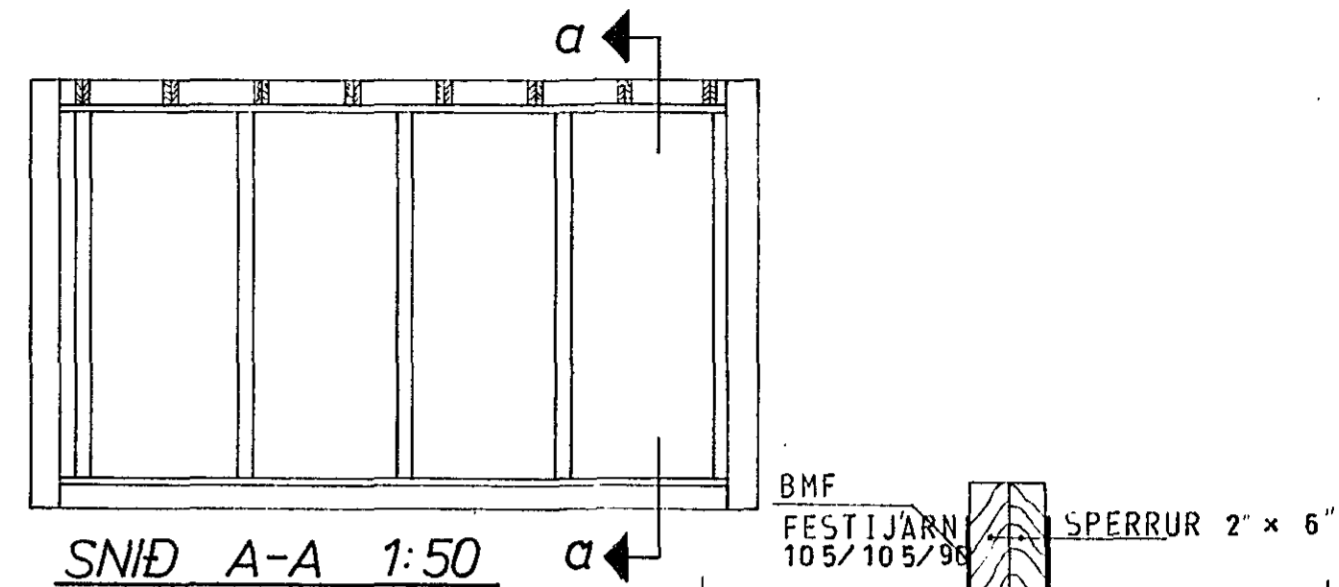


SNID A-A 1:50

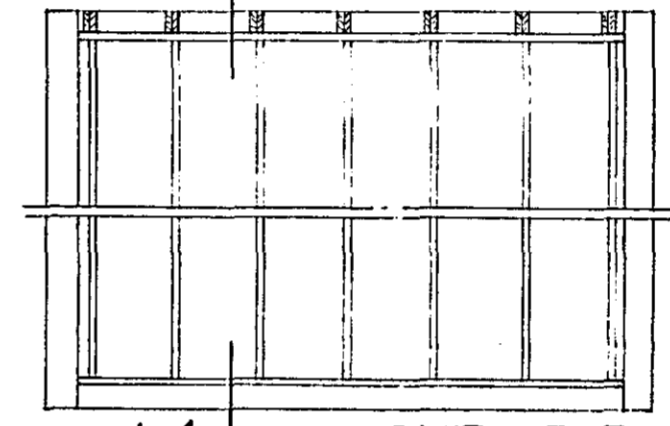



SNID B-B 1:50

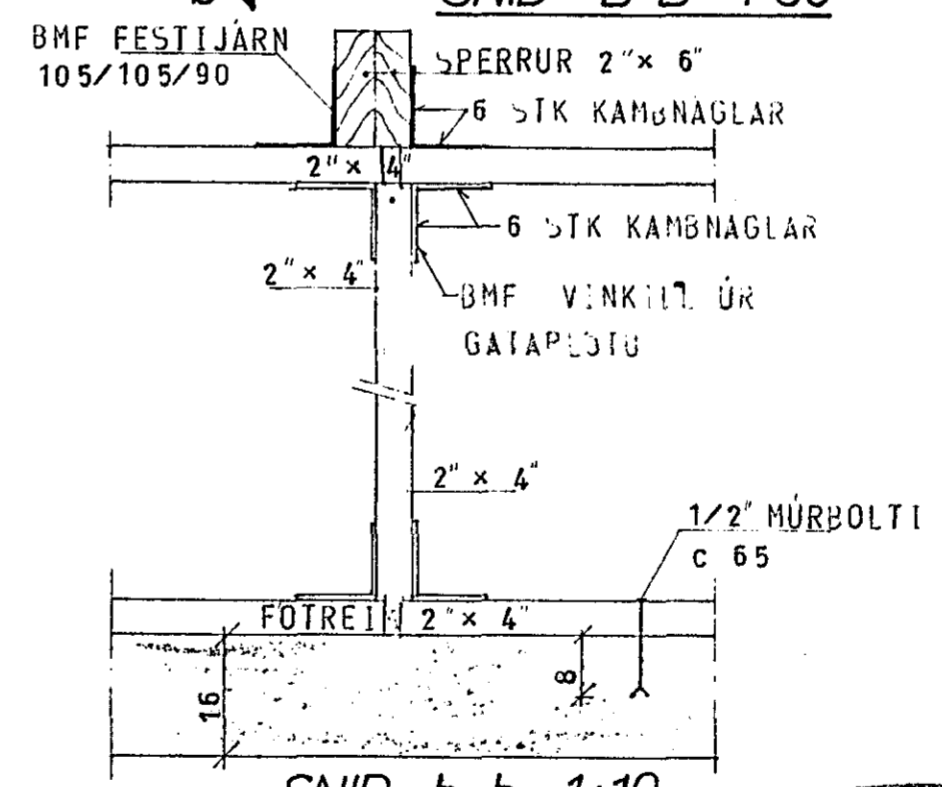

SNID b-b 1:10

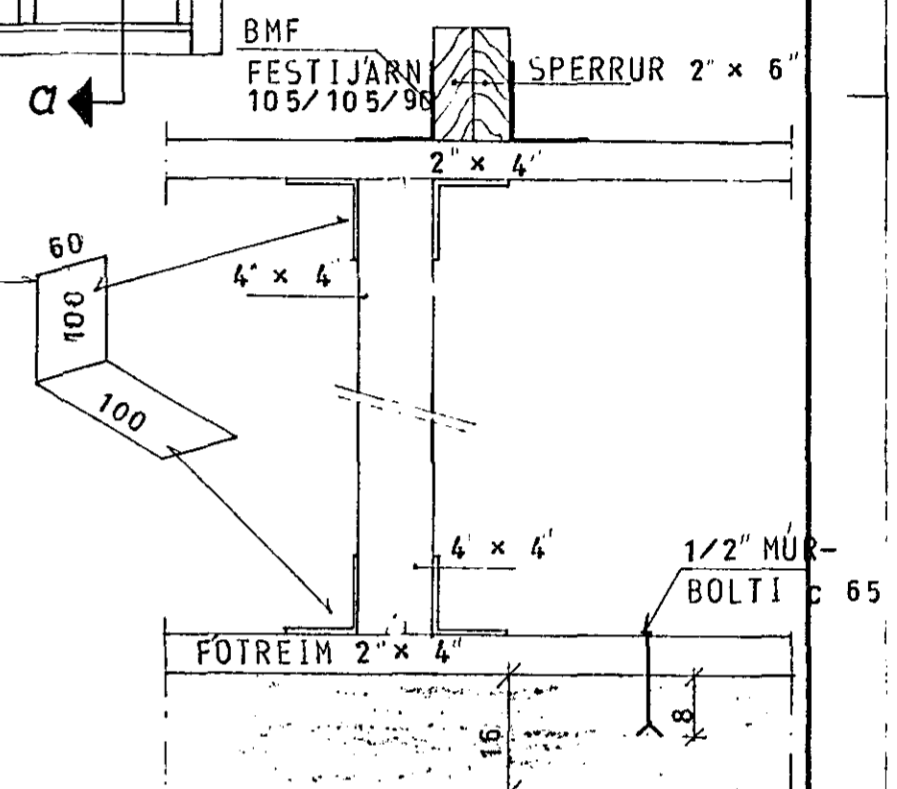

SNID a-a 1:10

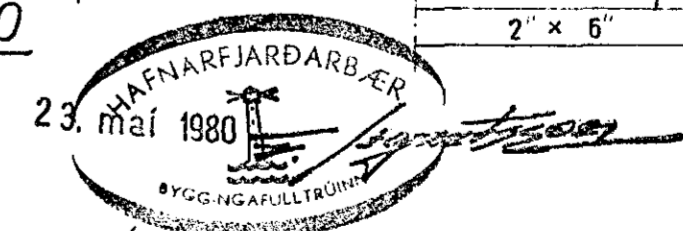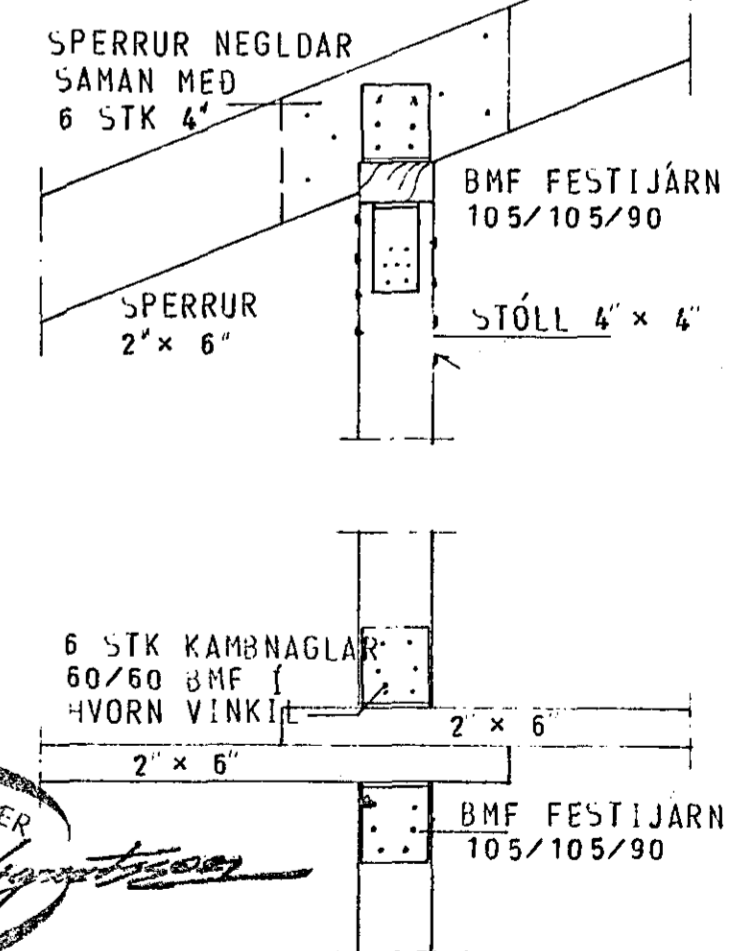

SKÝRINGAR SJA TEIKN. NR. 1.0.

HÚS D

TÚNHVAMMUR 11	MÆLIKVARDI 1:50	VERK 8001	TEIKN NR 1.4.
PAK	Hannað. <i>[Signature]</i>	Yfirfarið. <i>[Signature]</i>	DAGS MAÍ '80
JÓHANN GUNNAR BERGPÓRSSON VERKFR MVFI STRANDGÖTU 11 - HAFNARFIRDI - Sími 53315	Teiknað. <i>[Signature]</i>	Samb. <i>[Signature]</i>	
	BREYTT		