

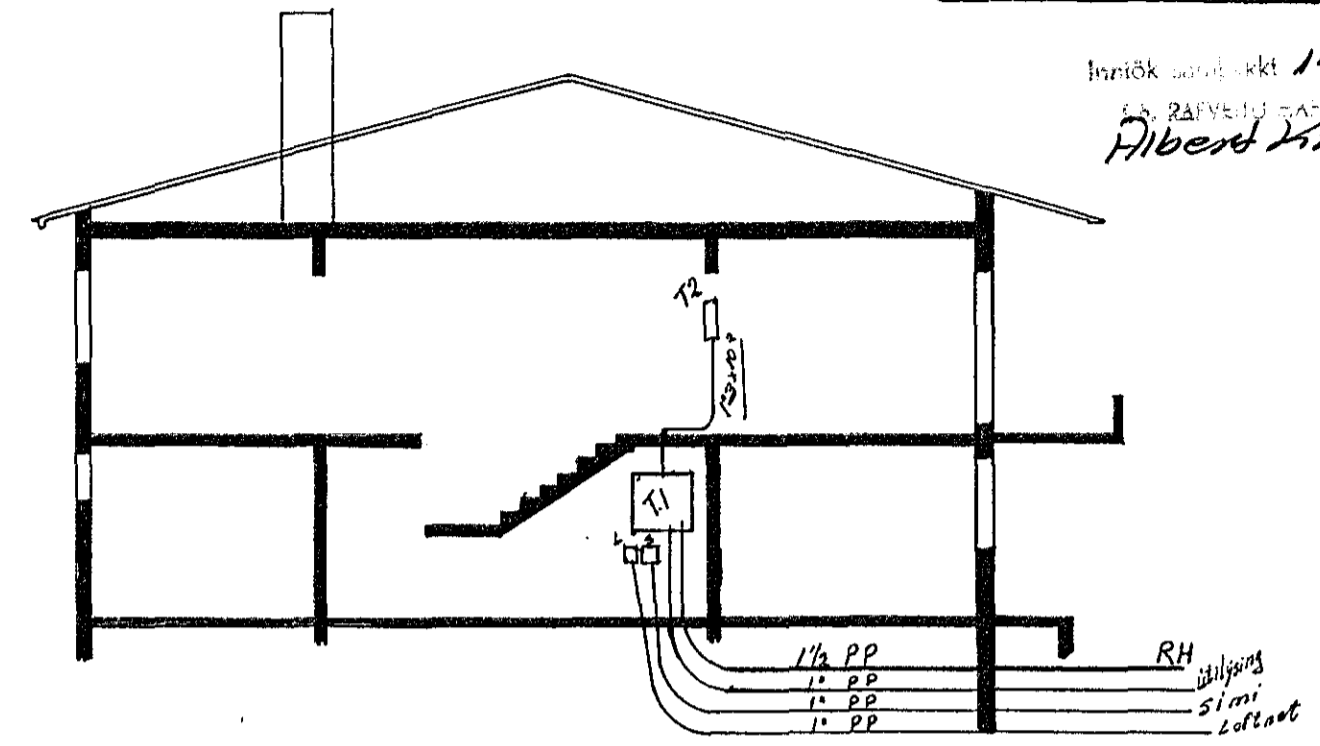


Húsveita nr. 2723 Teikning nr. 1989
 Samþykkt þ. 14-1 1981
 f.h. RAEVEITU HAENARFJARDAR
Jens Þórisson
 Eftirlitsmaður raflogna

Inviðsk. samþykkt 14.11. 1981
 f.h. RAEVEITU HAENARFJARDAR
Albert Kristjánsson

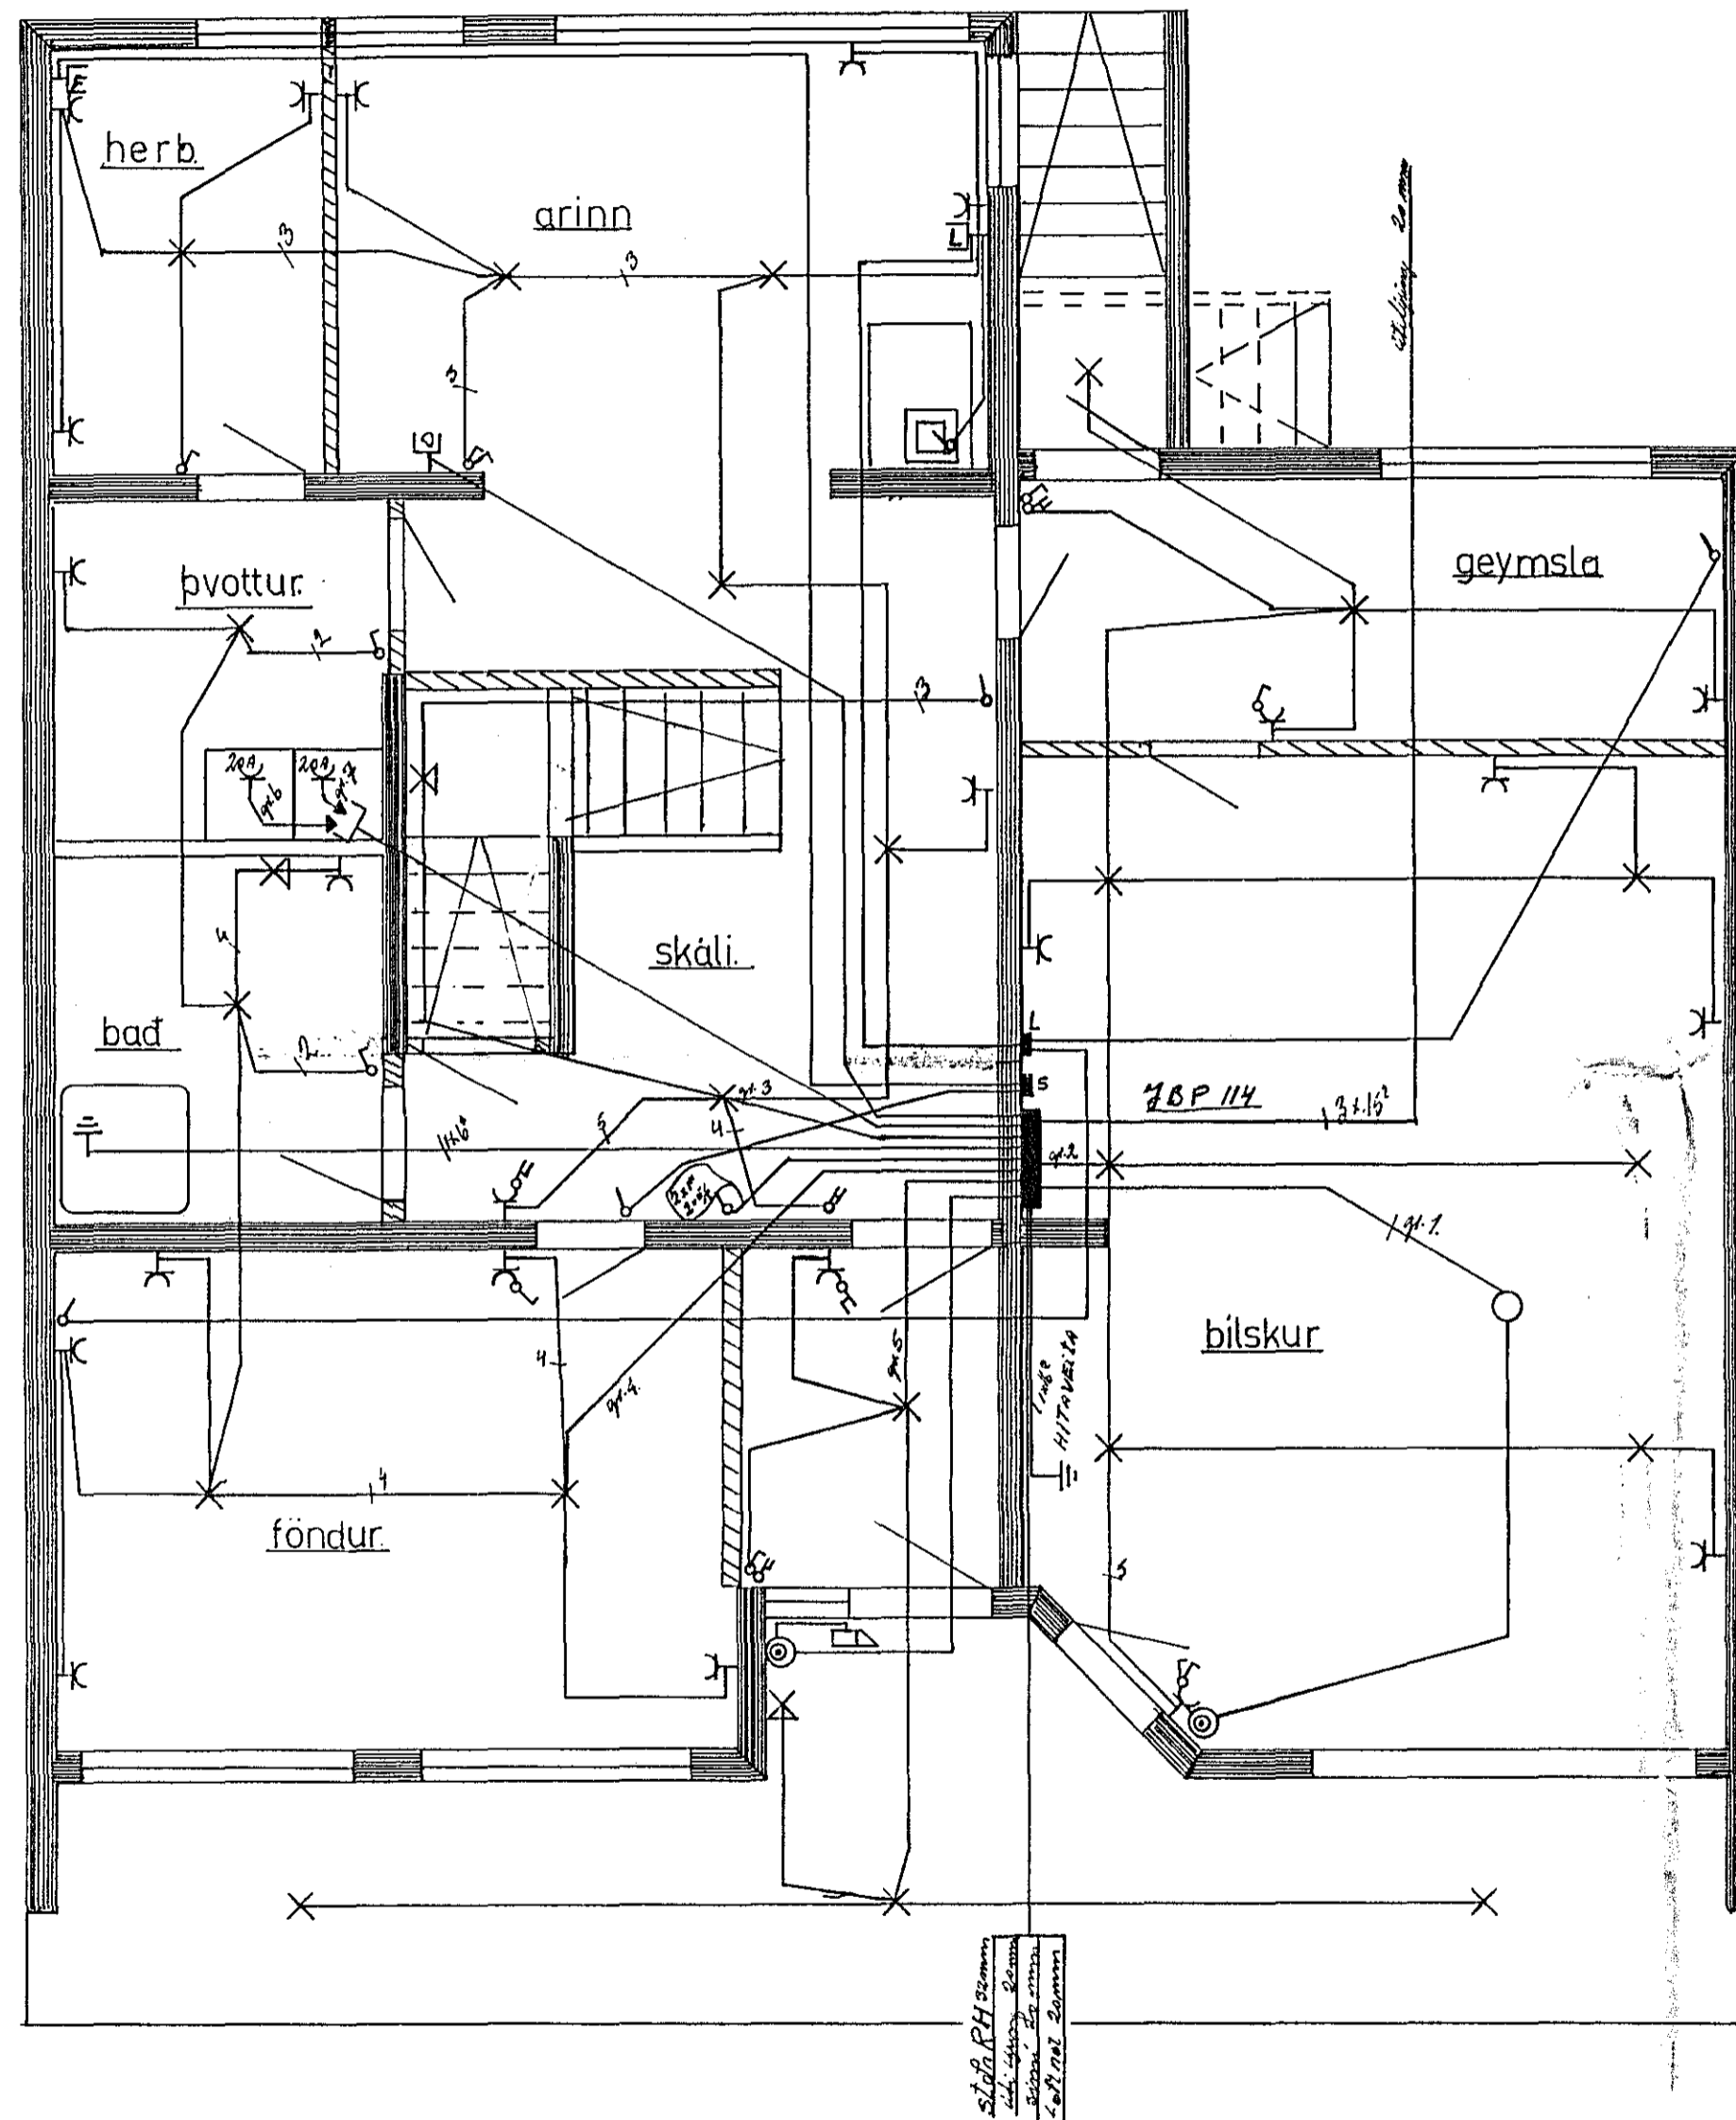

1:100

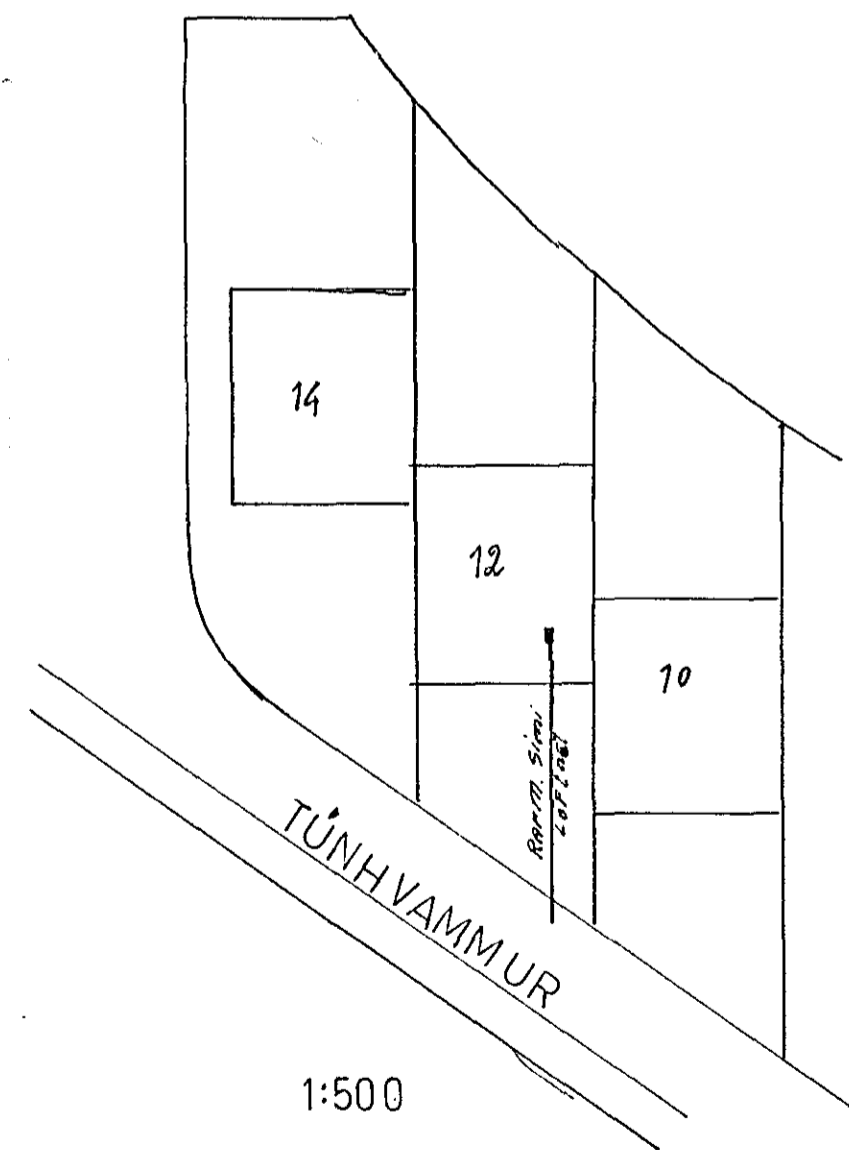

1:500

SIGURÐUR SIGURJÓNSSON Hverfisgötu 4 S 50029
 RAFLAGNIR
TUNHVAMMUR 12
 Kjallar: 1:50
 Skedning: 1:100 afstöðumynd 1:500

v. 103	bl. 1. af 3.
t. 55	
m. 1:50	1:100 1:500
okt. '80	

Albert Kristjánsson