




GRUNNMYND - RIS 1:50

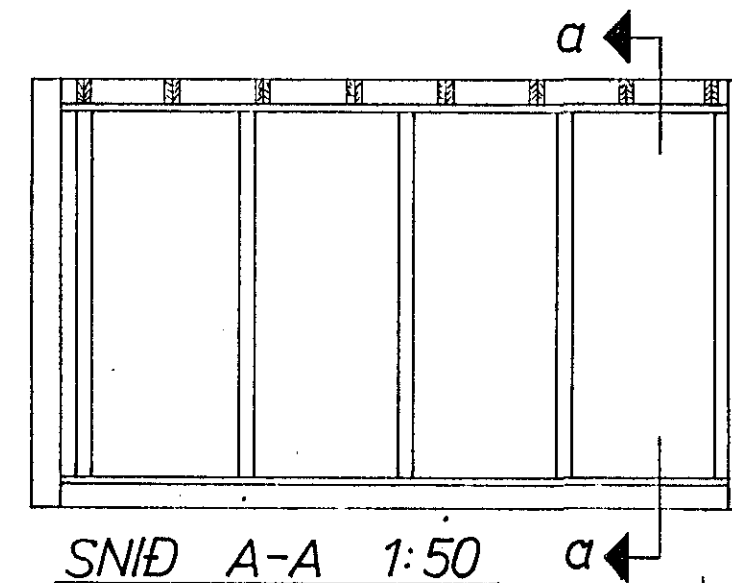


SNID A-A 1:50

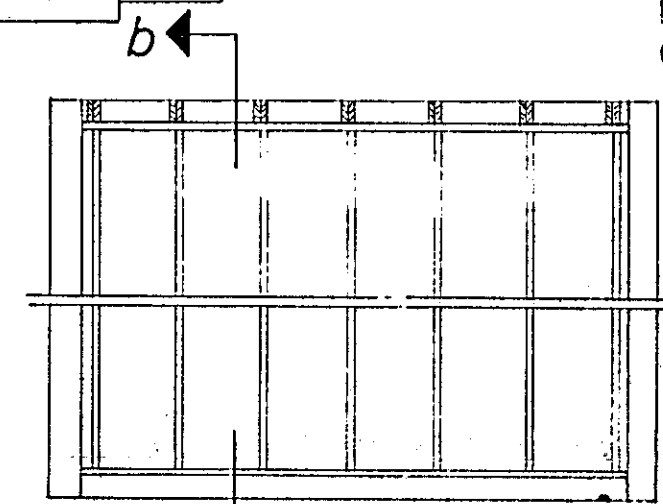



SNID B-B 1:50

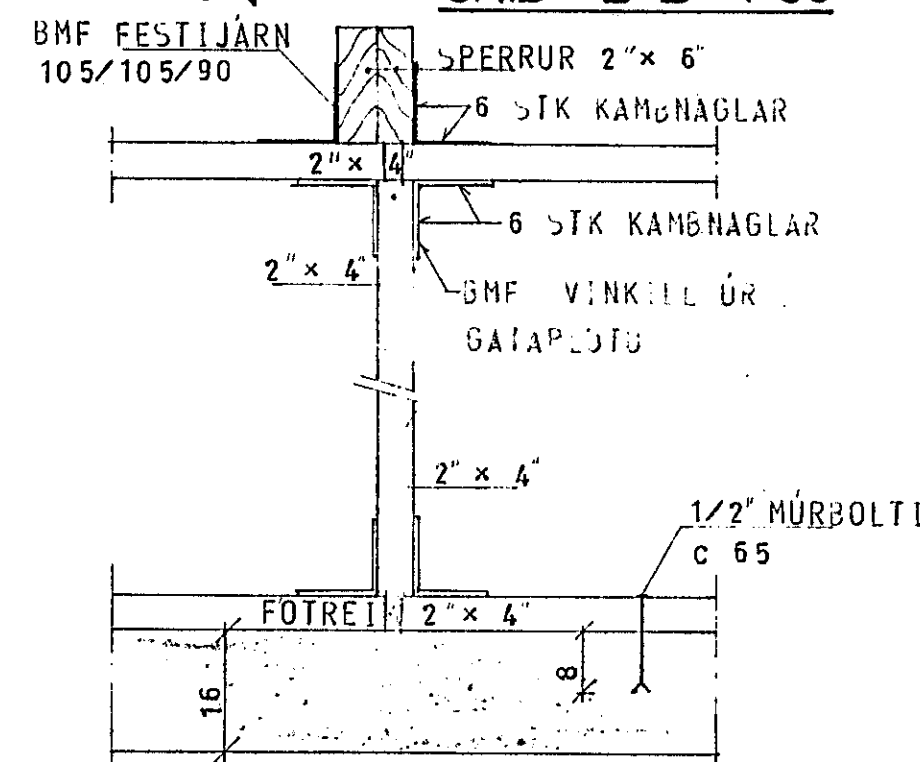

SNID b-b 1:10

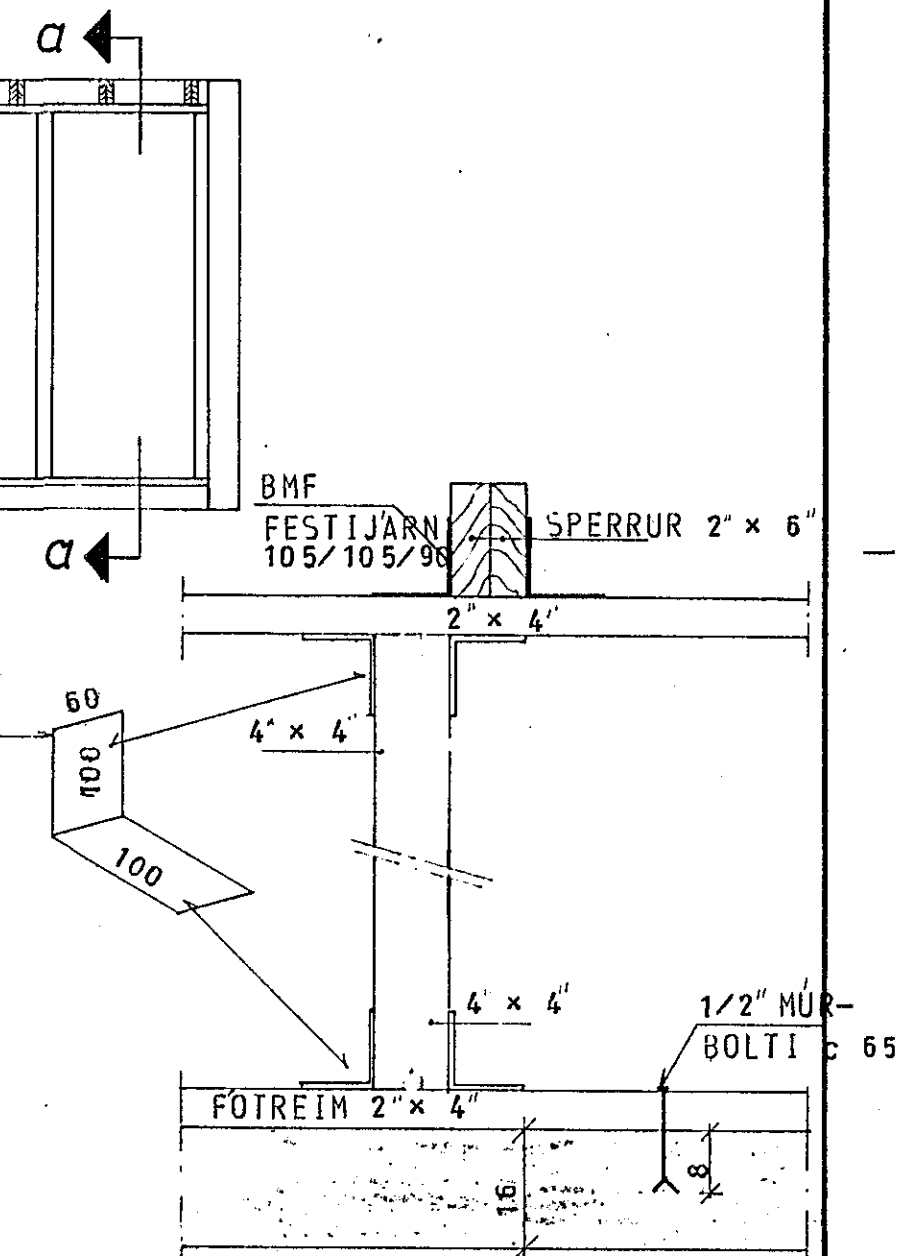

SNID a-a 1:10

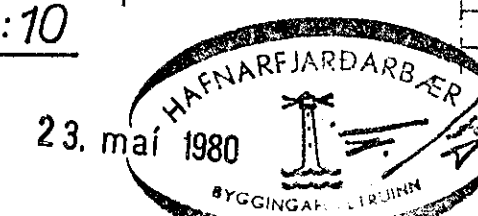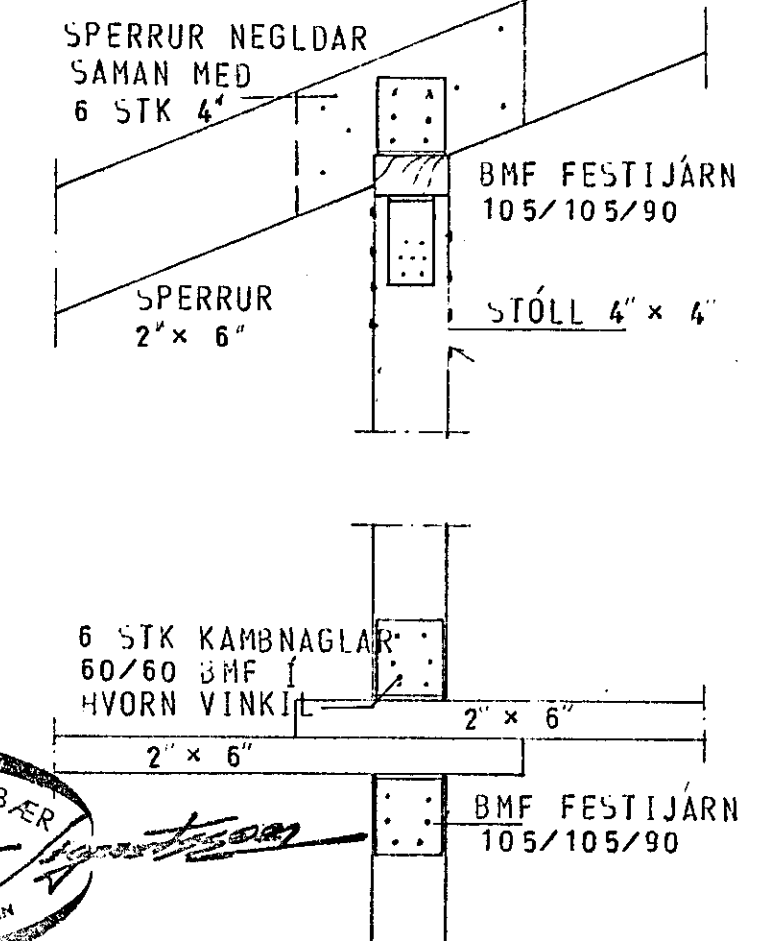

23. maí 1980

SKÝRINGAR SJÁ TEIKN. NR. 1.0.

HUS D

TÚNHVAMMUR 13	MÆLIKVARDI 1:50	VERK 8001	TEIKN NR 1.4.
ÞAK	Hannað: <i>[Signature]</i>	Yfirlitað: <i>[Signature]</i>	DAGS MAÍ '80
JÓHANN GUNNAR BERGPÓRSSON VERKFR MVFI STRANDGÓTU 11 - HAFNARFIRÐI - Sími 53315	Teiknað: <i>[Signature]</i>	Samb: <i>[Signature]</i>	BREYTT