

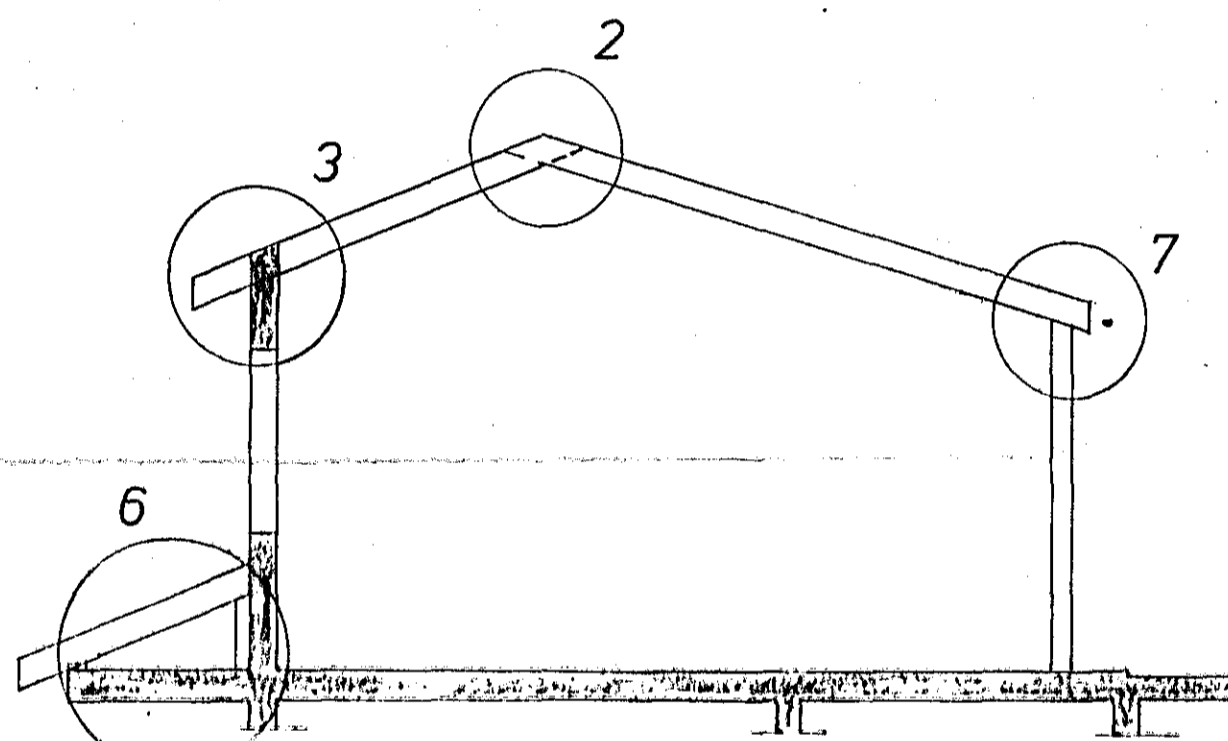




SNID I PAK 1:50

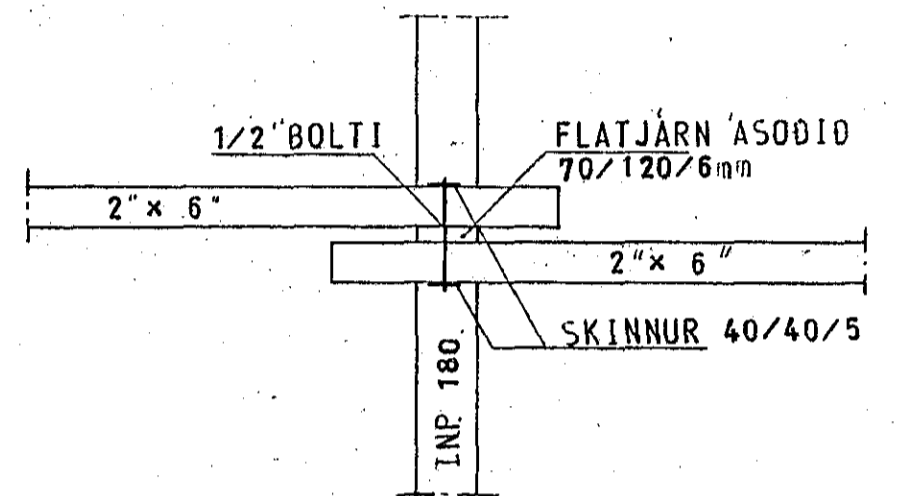



SNID I PAK 1:50

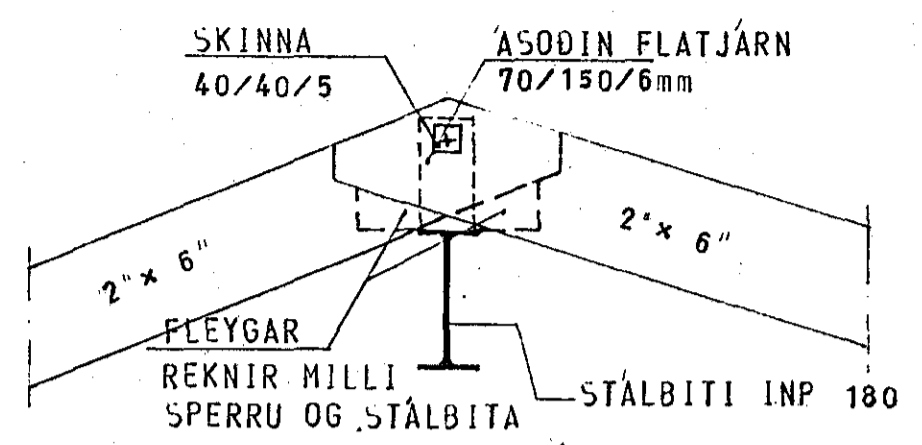


SERMYND 1 1:10

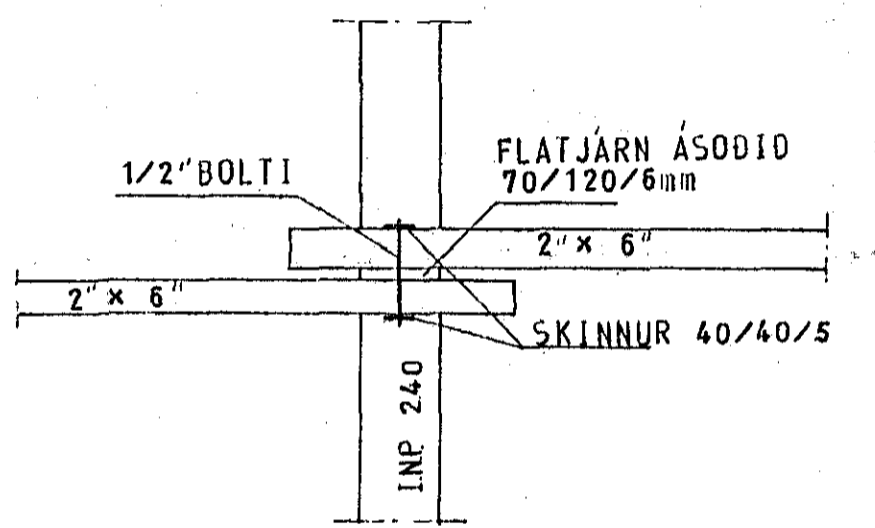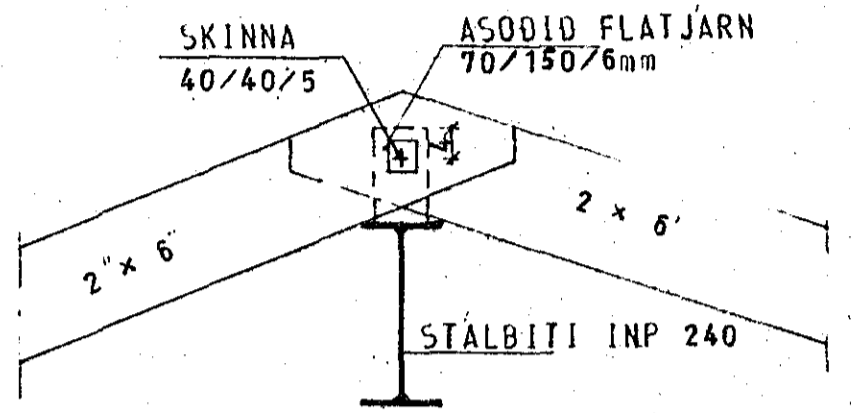


SERMYND 2 1:10

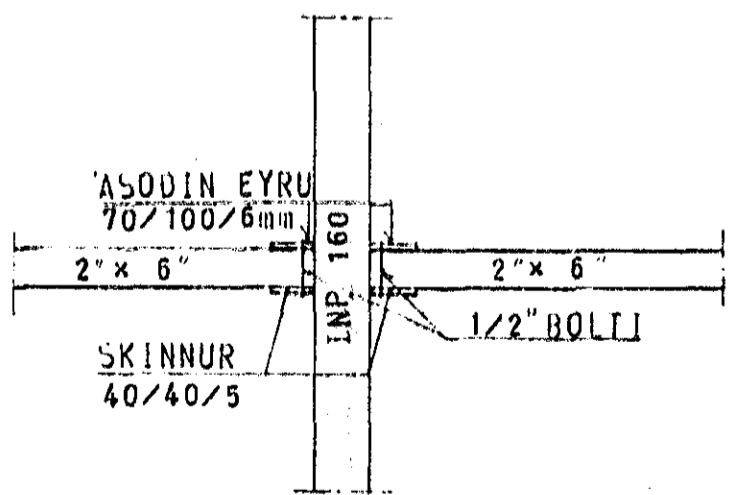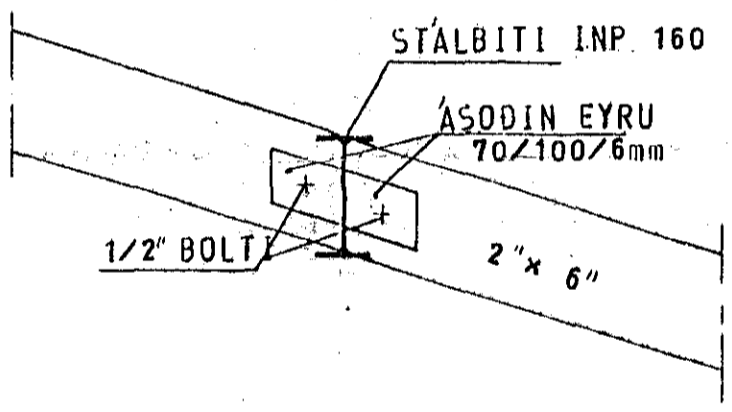


SERMYND 4 1:10

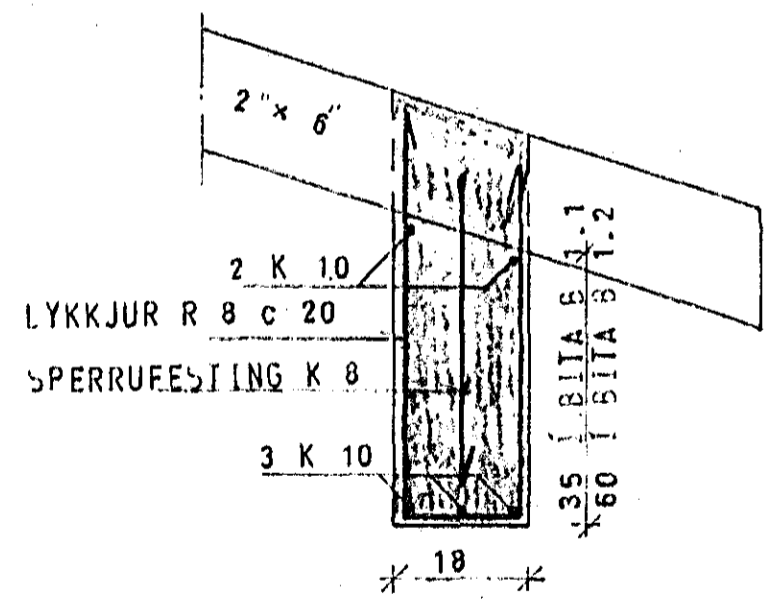


SERMYND 3 1:10

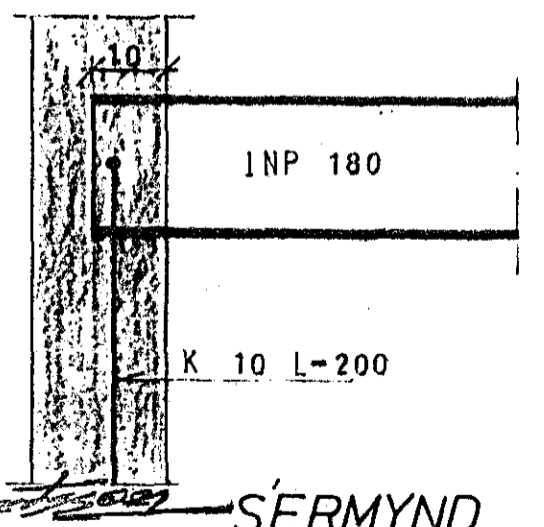


SERMYND 5 1:10

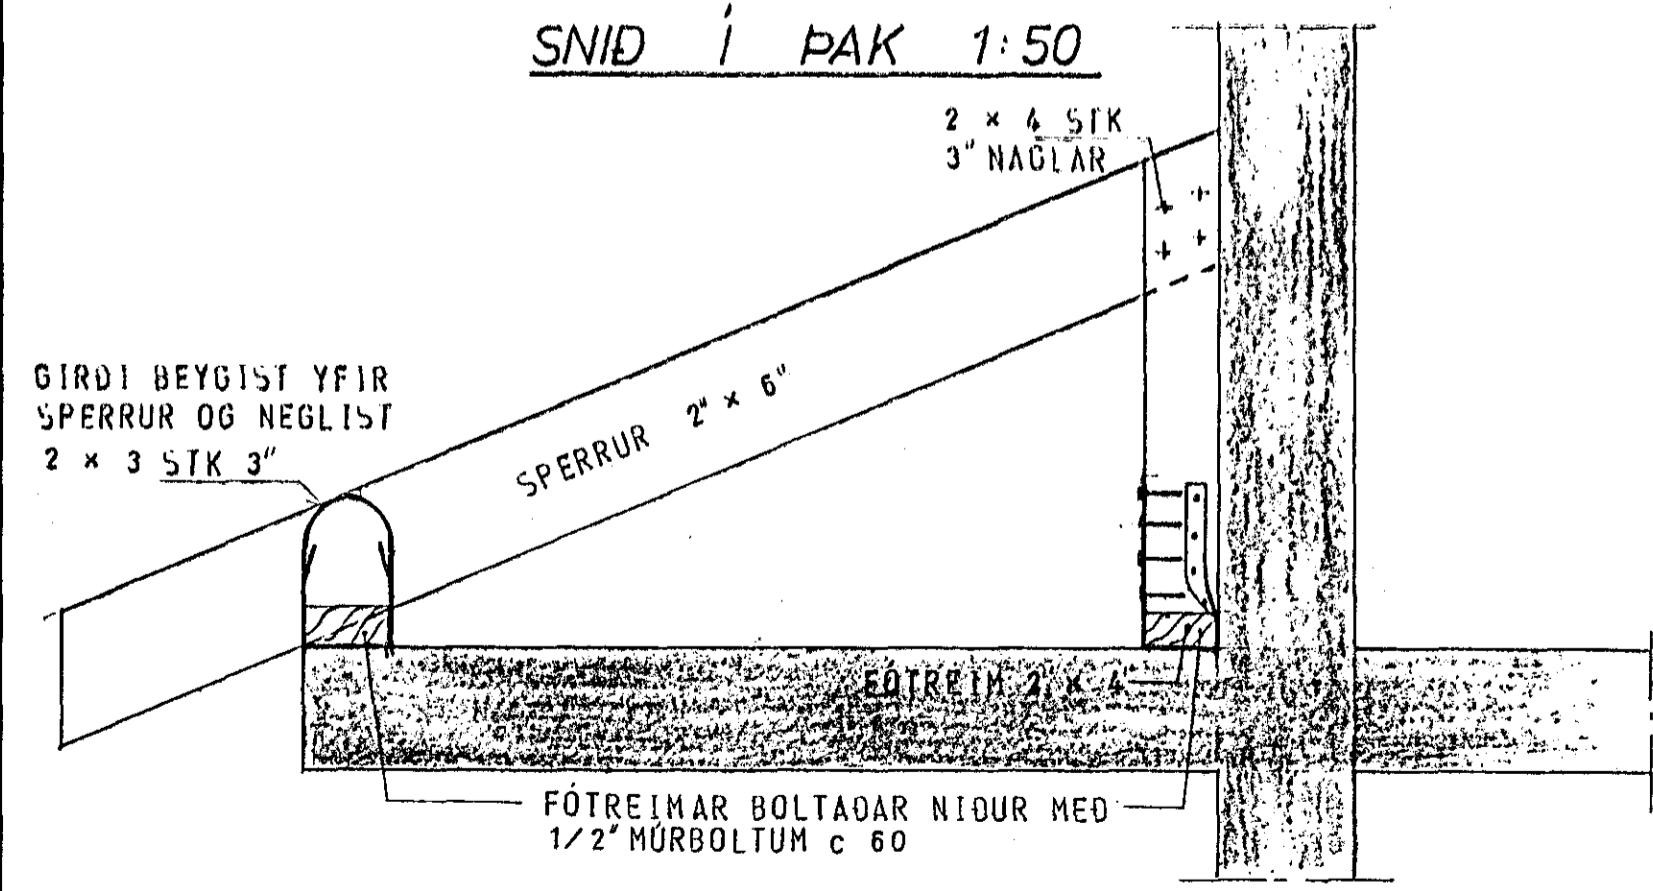

SERMYND 6 1:10

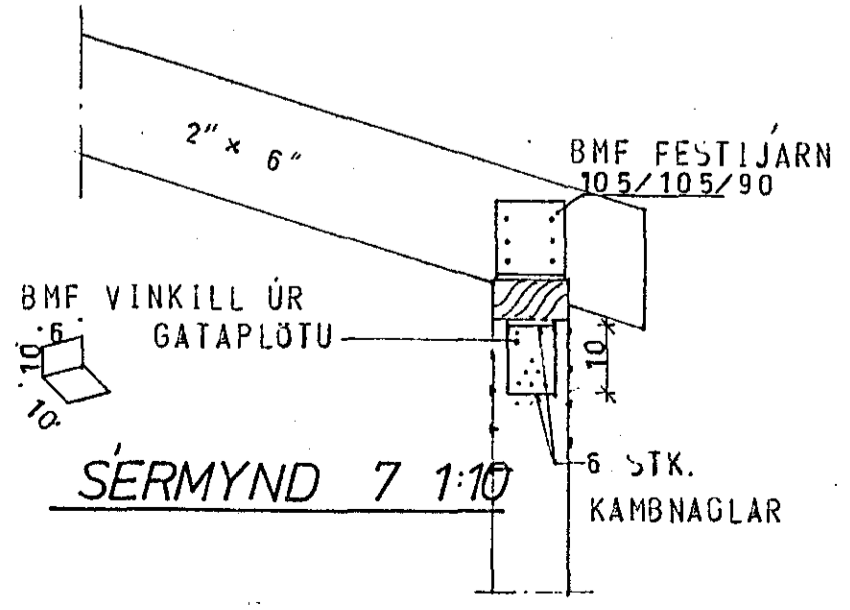

SERMYND 7 1:10

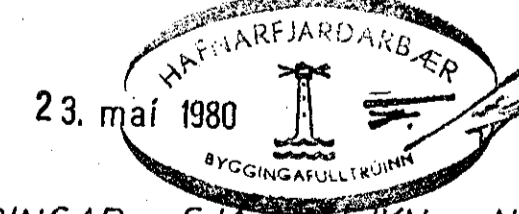

SKÝRINGAR SJA TEKN. NR. 10

HÚS D

TÚNHVAMMUR 15	MÆLIKVARÐI 1:10 1:50	VERK 8001	TEIKN NR 1.5
SERMYNDIR — PAK	Hanna 5/6 Teiknað: 3/8	Yfirfarir 3/6 Samþ: 1/8	DAGS MAÍ '80
JÓHANN GUNNAR BERGPÓRSSON STRANDGÓTU 11 — HAFNARFIRÐI — SÍMI 53315	VERKFR MVFI	BREYTT	