
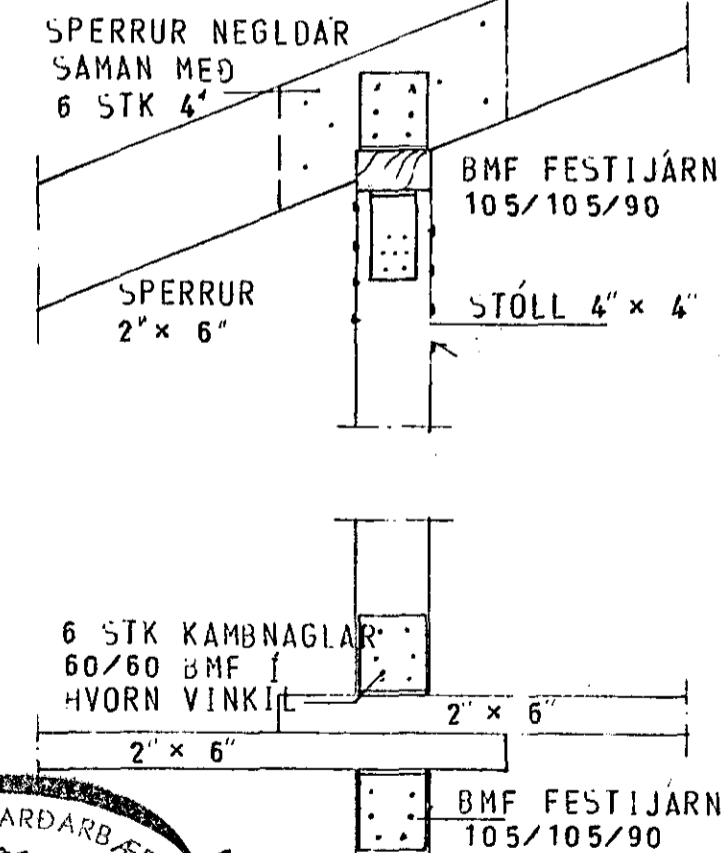
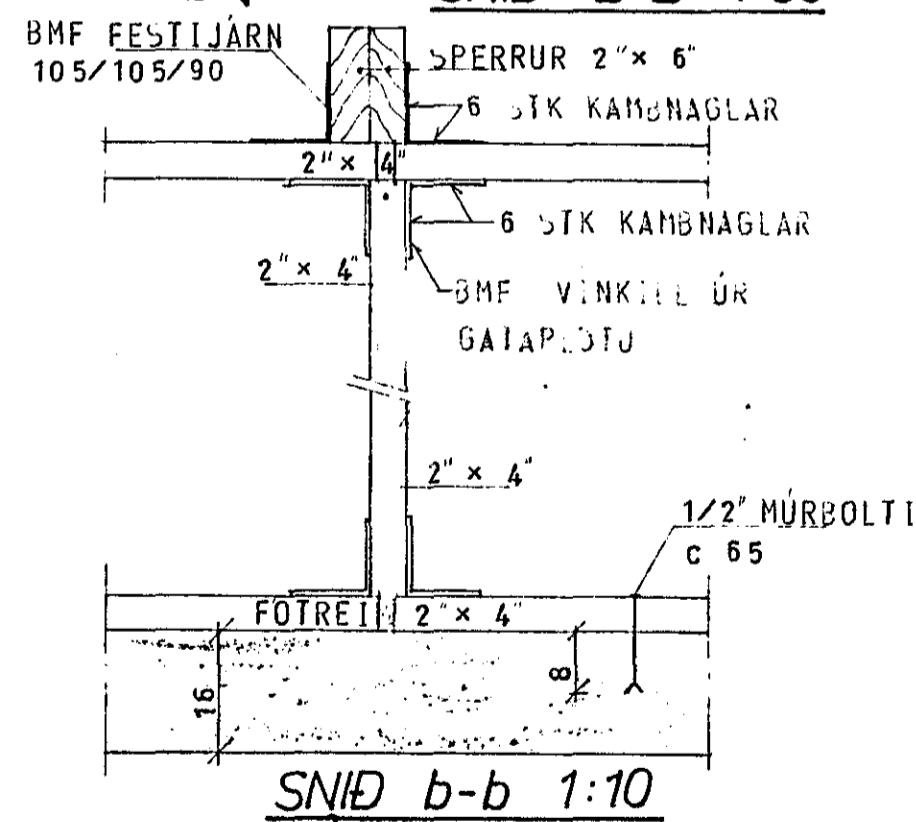
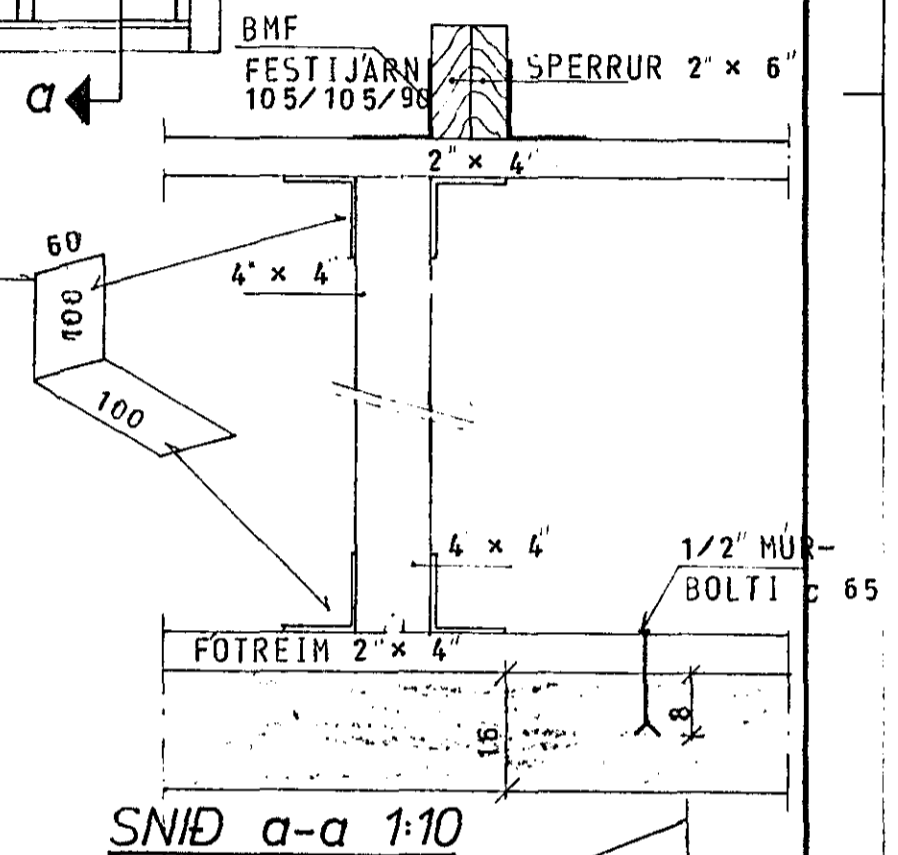
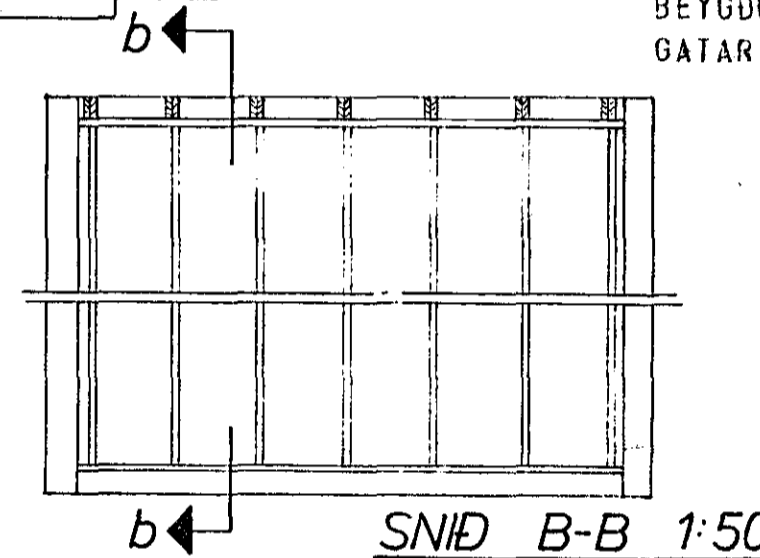


GRUNNMYND - RIS 1:50

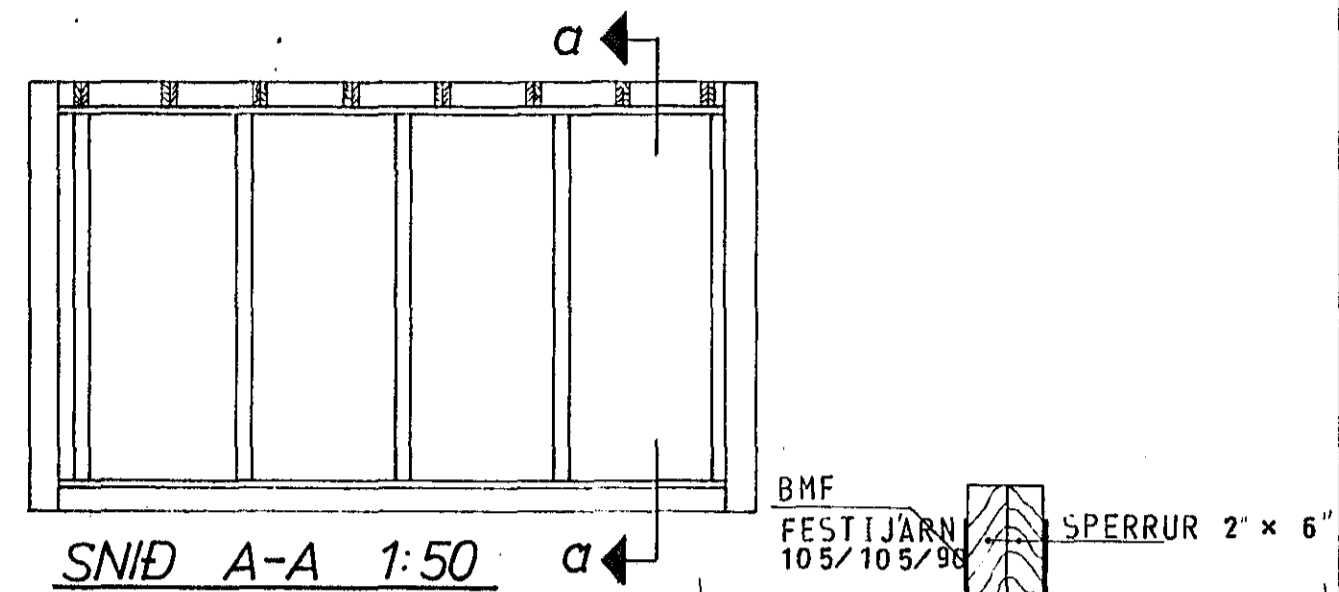

23. maí 1980
 HAFNARFJARDARBAER
 BYGGINGARFRAMA
 SKYRINGAR SJA TEIKN NR. 1.0.

HUS D

TÚNHVAMMUR 1	MÆLIKVARDI 1:50	VERK 8001	TEIKN NR 1.4.
PAK	Hannað Teiknað B.J.	Yfirfarið Samb. B.	DAGS MAÍ '80
JÓHANN GUNNAR BERGPÓRSSON VERKFR. MVFÍ STRANDGÖTU 11 - HAFNARFIRÐI - SÍMI 53315	BREYTT		